



STATE	PROJECT NO.	YEAR	SHEET NO.	TOTAL SHEETS
KANSAS	54-87 K-8258-06	2004	75	101

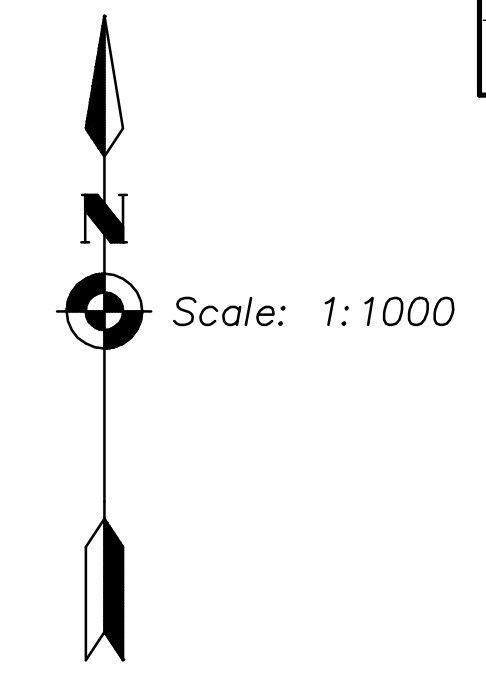

BY	DATE
REFERENCE NOTED	
REFERENCE CHECKED	

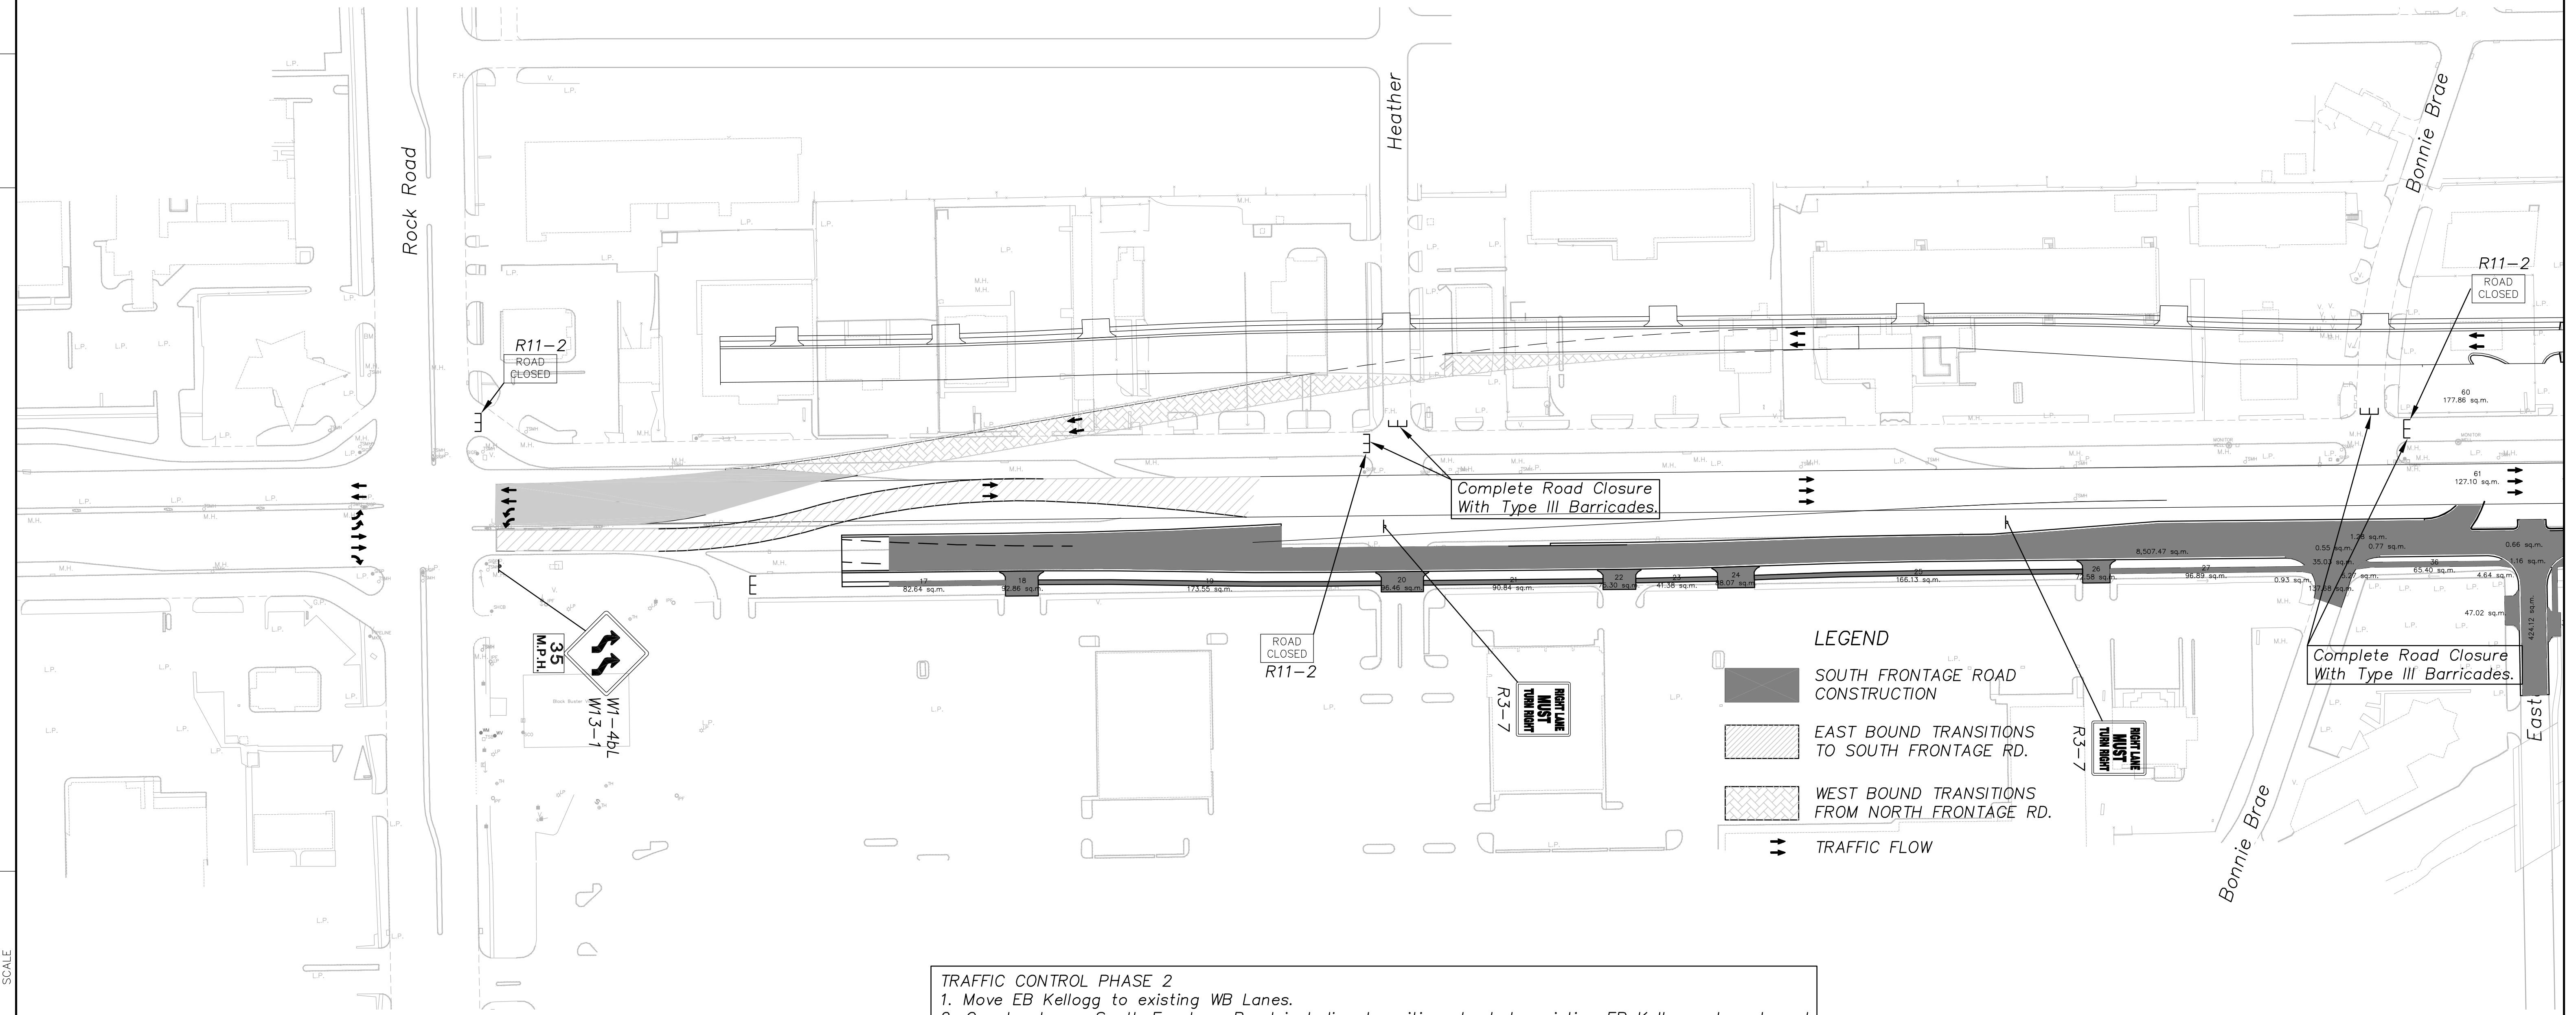

TRAFFIC CONTROL PHASE 2

1. Move EB Kellogg to existing WB Lanes.
2. Construct new South Frontage Road including transitions back to existing EB Kellogg at each end. After South Frontage Road is constructed, traffic on E.B. Kellogg at Rock Road shall be shifted North to accommodate construction of the temporary connection from E.B. Kellogg to the New South Frontage Road. The Contractor shall complete this connection within 48 hours upon shifting E.B. traffic. Schedule for the shift shall be approved by the Engineer in a minimum of two weeks in advance.
3. Signs erected in Phase I shall remain in place during Phase II.

KANSAS DEPARTMENT OF TRANSPORTATION
TRAFFIC CONTROL - PHASE II
SOUTH FRONTAGE ROAD
STA. 4+100 TO STA. 4+500

Drawn by: _____
 File: _____
 SCALE: _____

Cook, Flatt & Strobel
 ENGINEERS, P.A.