



STATE	PROJECT NO.	YEAR	SHEET NO.	TOTAL SHEETS
KANSAS	54-87 K-8258-06	2004	76	101

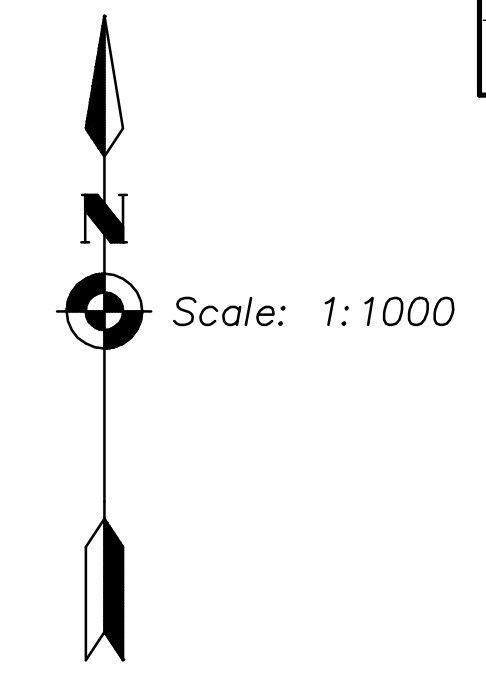

BY	DATE

REFERENCE NOTED	REFERENCE CHECKED

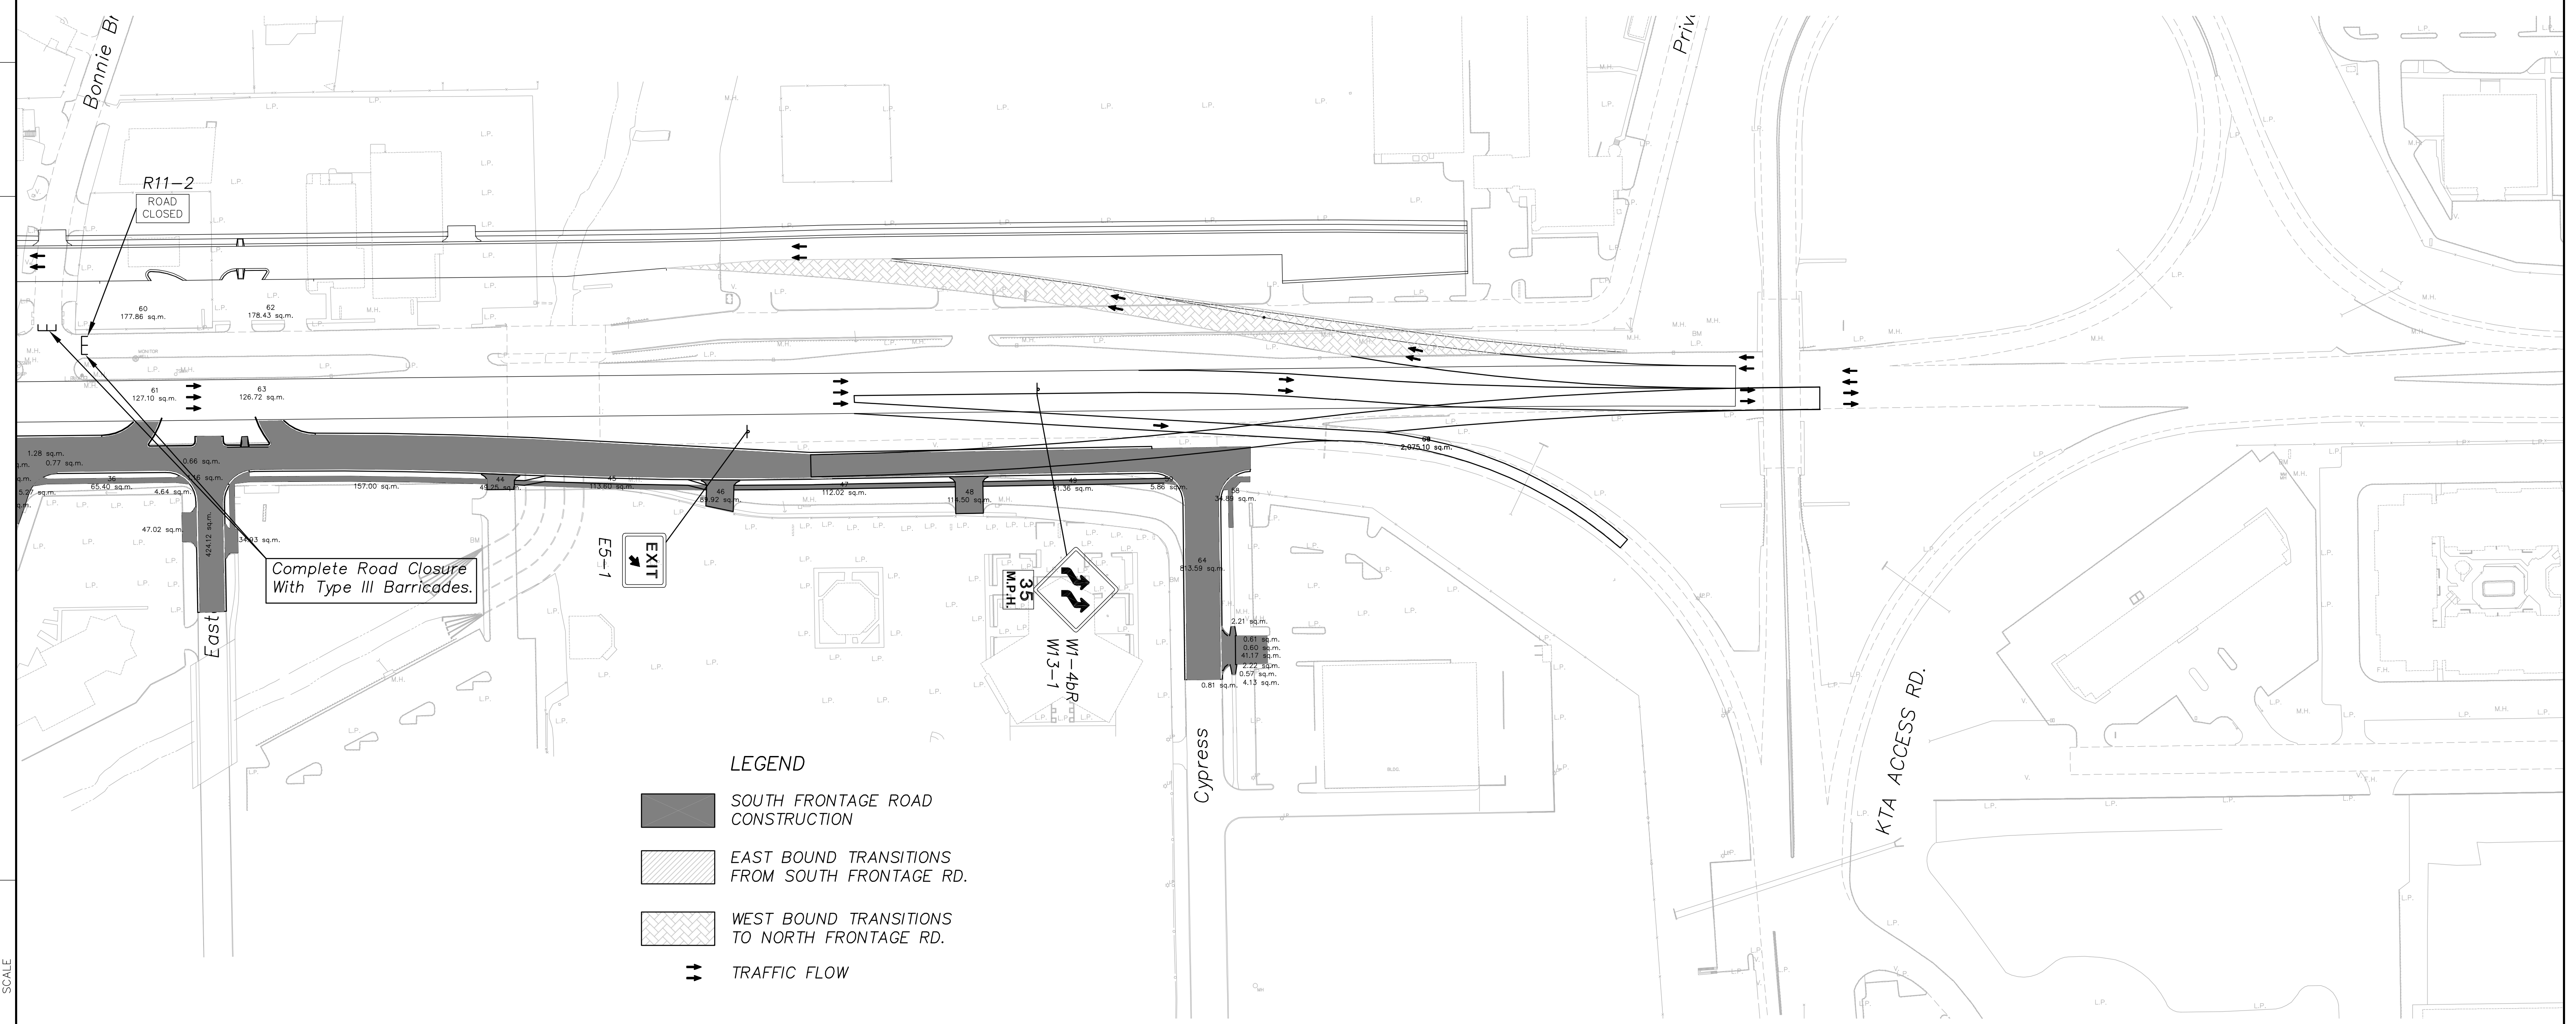

- LEGEND**
- SOUTH FRONTAGE ROAD CONSTRUCTION
 - EAST BOUND TRANSITIONS FROM SOUTH FRONTAGE RD.
 - WEST BOUND TRANSITIONS TO NORTH FRONTAGE RD.
 - TRAFFIC FLOW

TRAFFIC CONTROL PHASE 2
 1. Move EB Kellogg to existing WB Lanes.
 2. Construct new South Frontage Road including transitions back to existing EB Kellogg at each end.

Drawn by: _____
 Plotted: _____
 SCALE: _____



KANSAS DEPARTMENT OF TRANSPORTATION
TRAFFIC CONTROL - PHASE II
 SOUTH FRONTAGE ROAD
 STA. 4+500 TO STA. 5+100