

STATE	PROJECT NO.	FISCAL YEAR	SHEET NO.	TOTAL SHEETS
KANSAS	54-87 K-8258-07	2004	90	101


DATE	BY

FINAL SURVEY

FLOTTED AREAS CHECKED

AREAS CHECKED

XS032
 Drawn by: Q:\00011PH2\Vol4
 Plotted: 1:100

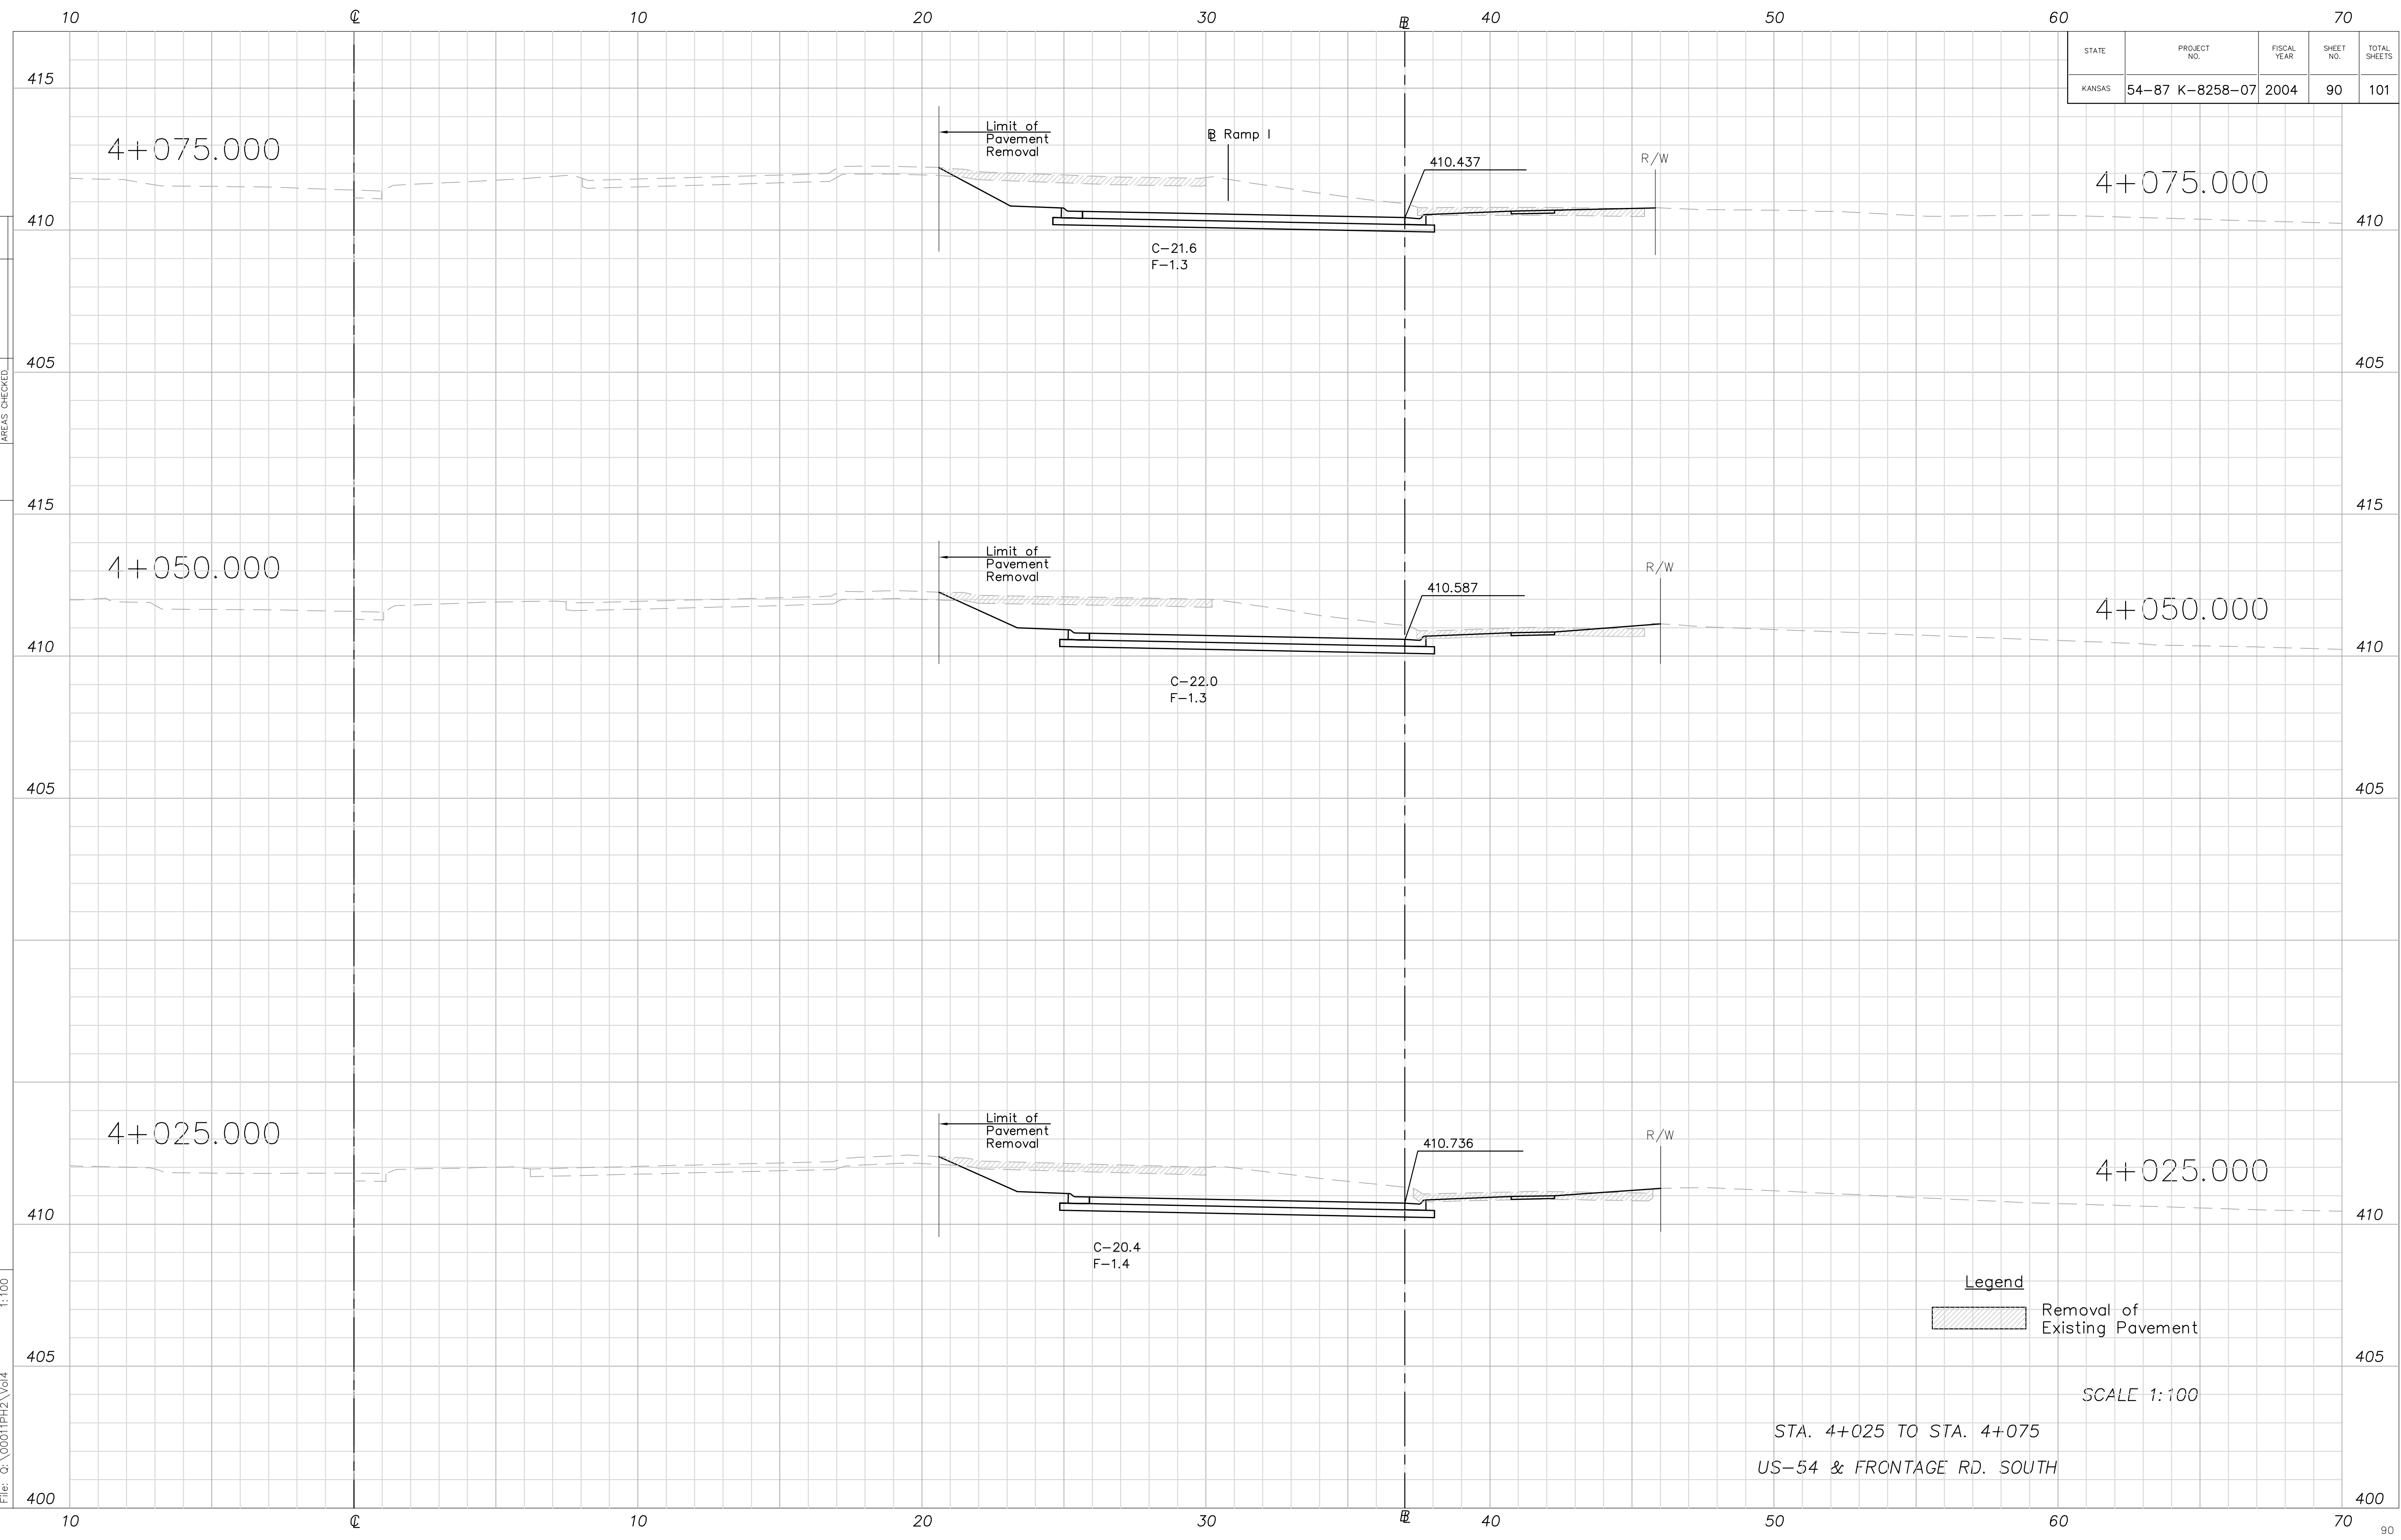

Legend
 Removal of Existing Pavement

SCALE 1:100
 STA. 4+025 TO STA. 4+075
 US-54 & FRONTAGE RD. SOUTH