


STATE	PROJECT NO.	FISCAL YEAR	SHEET NO.	TOTAL SHEETS
KANSAS	54-87 K-8258-07	2004	91	101

DATE	BY

FINAL SURVEY	FLOTTED AREAS	CHECKED

Drawn by: XS034
 Plotted: 1:100
 File: Q:\00011PH2\Vol4

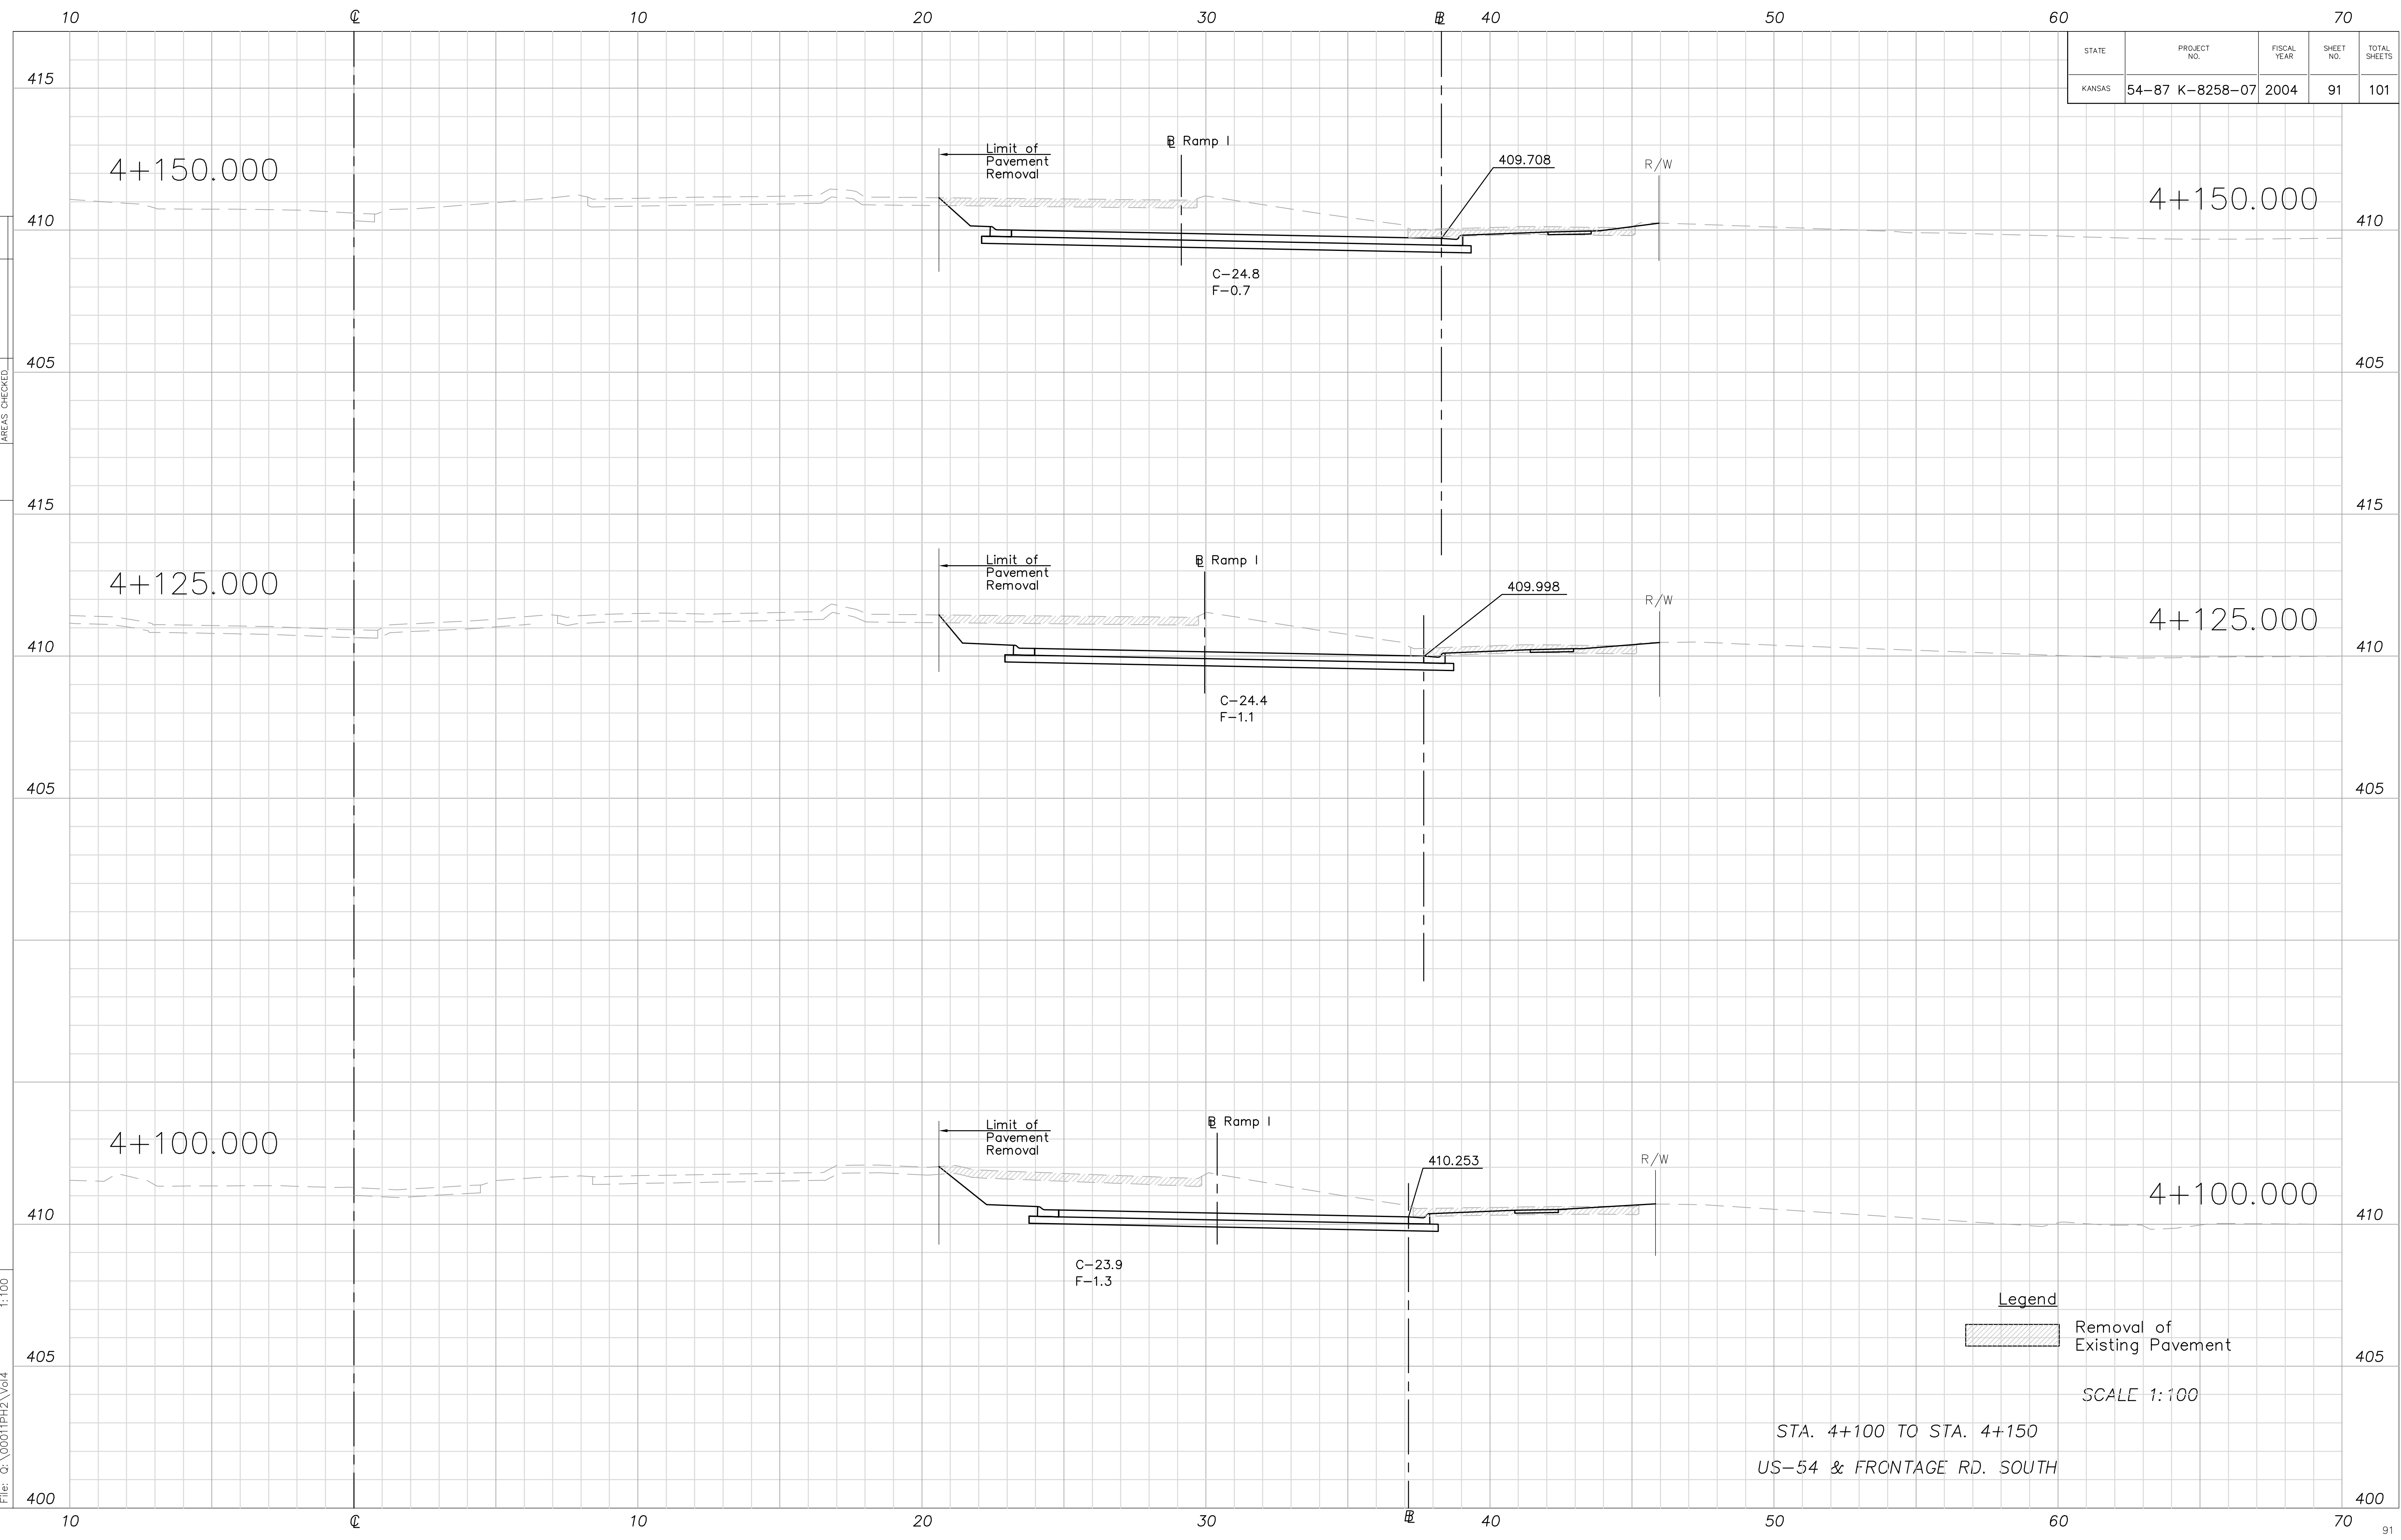

Legend
 Removal of Existing Pavement

SCALE 1:100

STA. 4+100 TO STA. 4+150
 US-54 & FRONTAGE RD. SOUTH