


| STATE | PROJECT NO. | FISCAL YEAR | SHEET NO. | TOTAL SHEETS |
|--------|-----------------|-------------|-----------|--------------|
| KANSAS | 54-87 K-8258-07 | 2004 | 93 | 101 |

| | |
|---------------|--|
| DATE | |
| BY | |
| FINAL SURVEY | |
| PLOTTED AREAS | |
| CHECKED AREAS | |

Drawn by: XS0138
 Plotted: 1:100
 File: Q:\00011PH2\Vol4

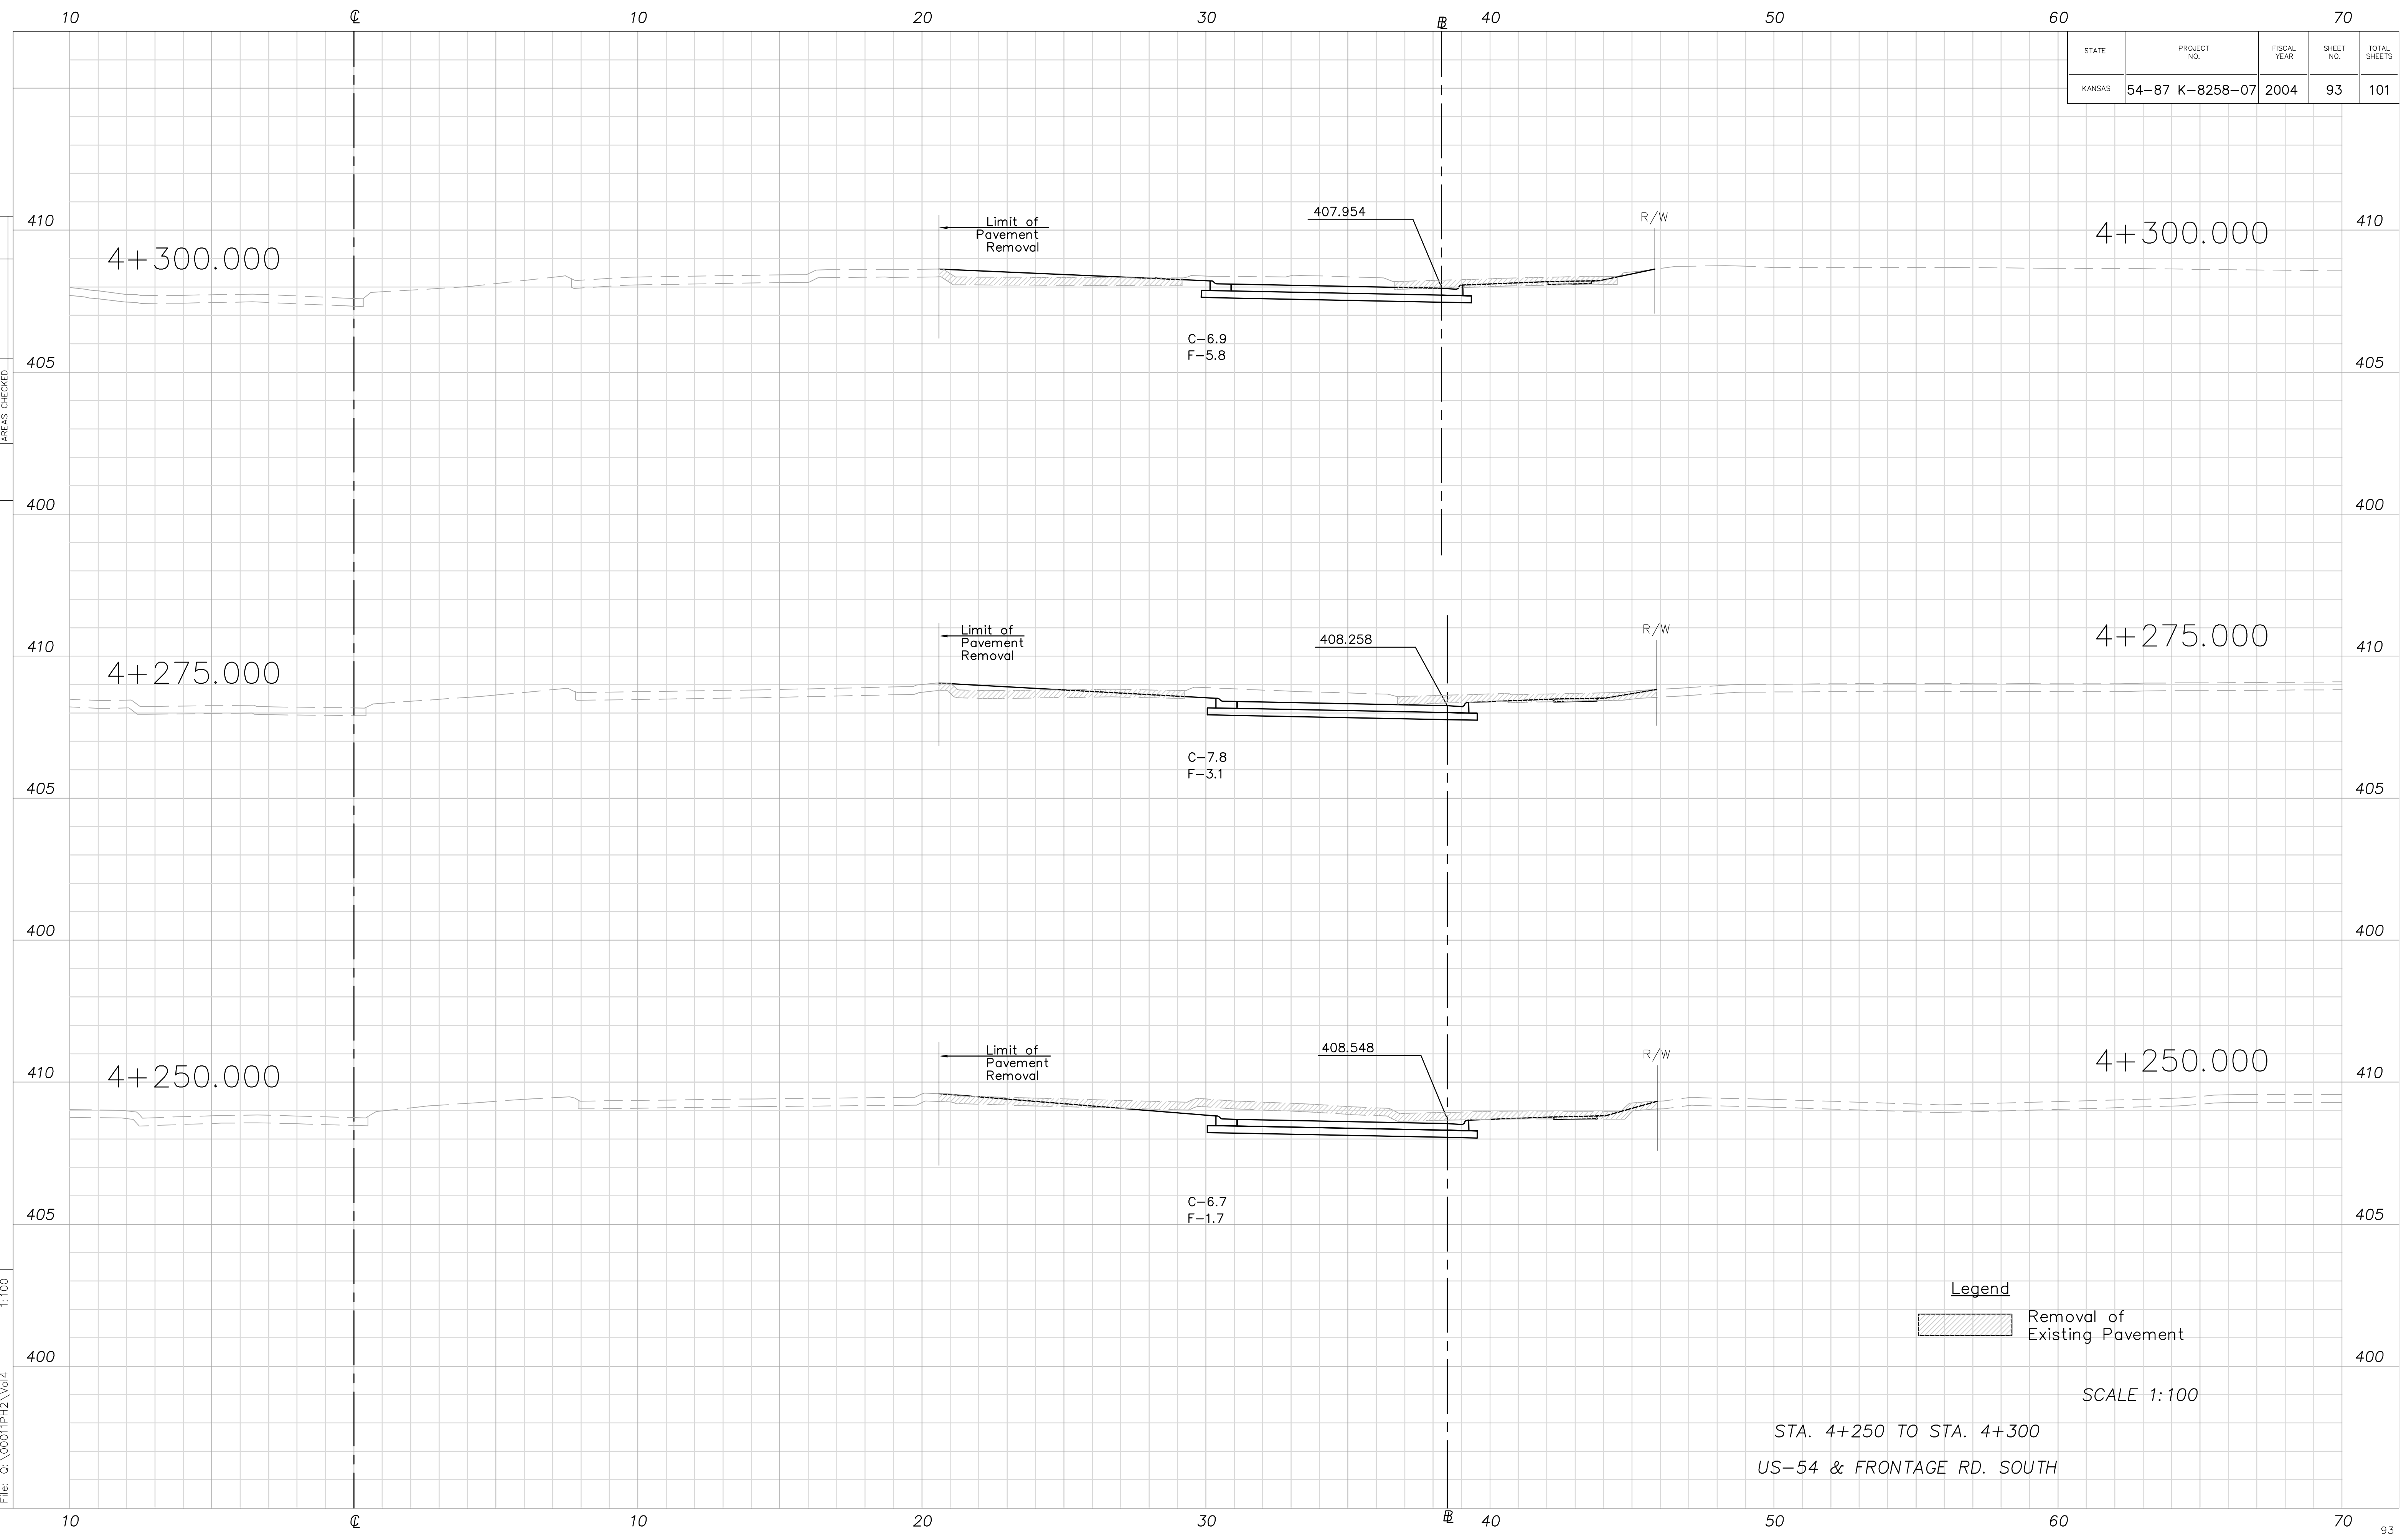

Legend
 Removal of Existing Pavement

SCALE 1:100
 STA. 4+250 TO STA. 4+300
 US-54 & FRONTAGE RD. SOUTH