


STATE	PROJECT NO.	FISCAL YEAR	SHEET NO.	TOTAL SHEETS
KANSAS	54-87 K-8258-07	2004	95	101

DATE	BY

FINAL SURVEY AREAS CHECKED

Drawn by: XS042  
 File: Q:\00011PH2\Vol4  
 Plotted: 1:100

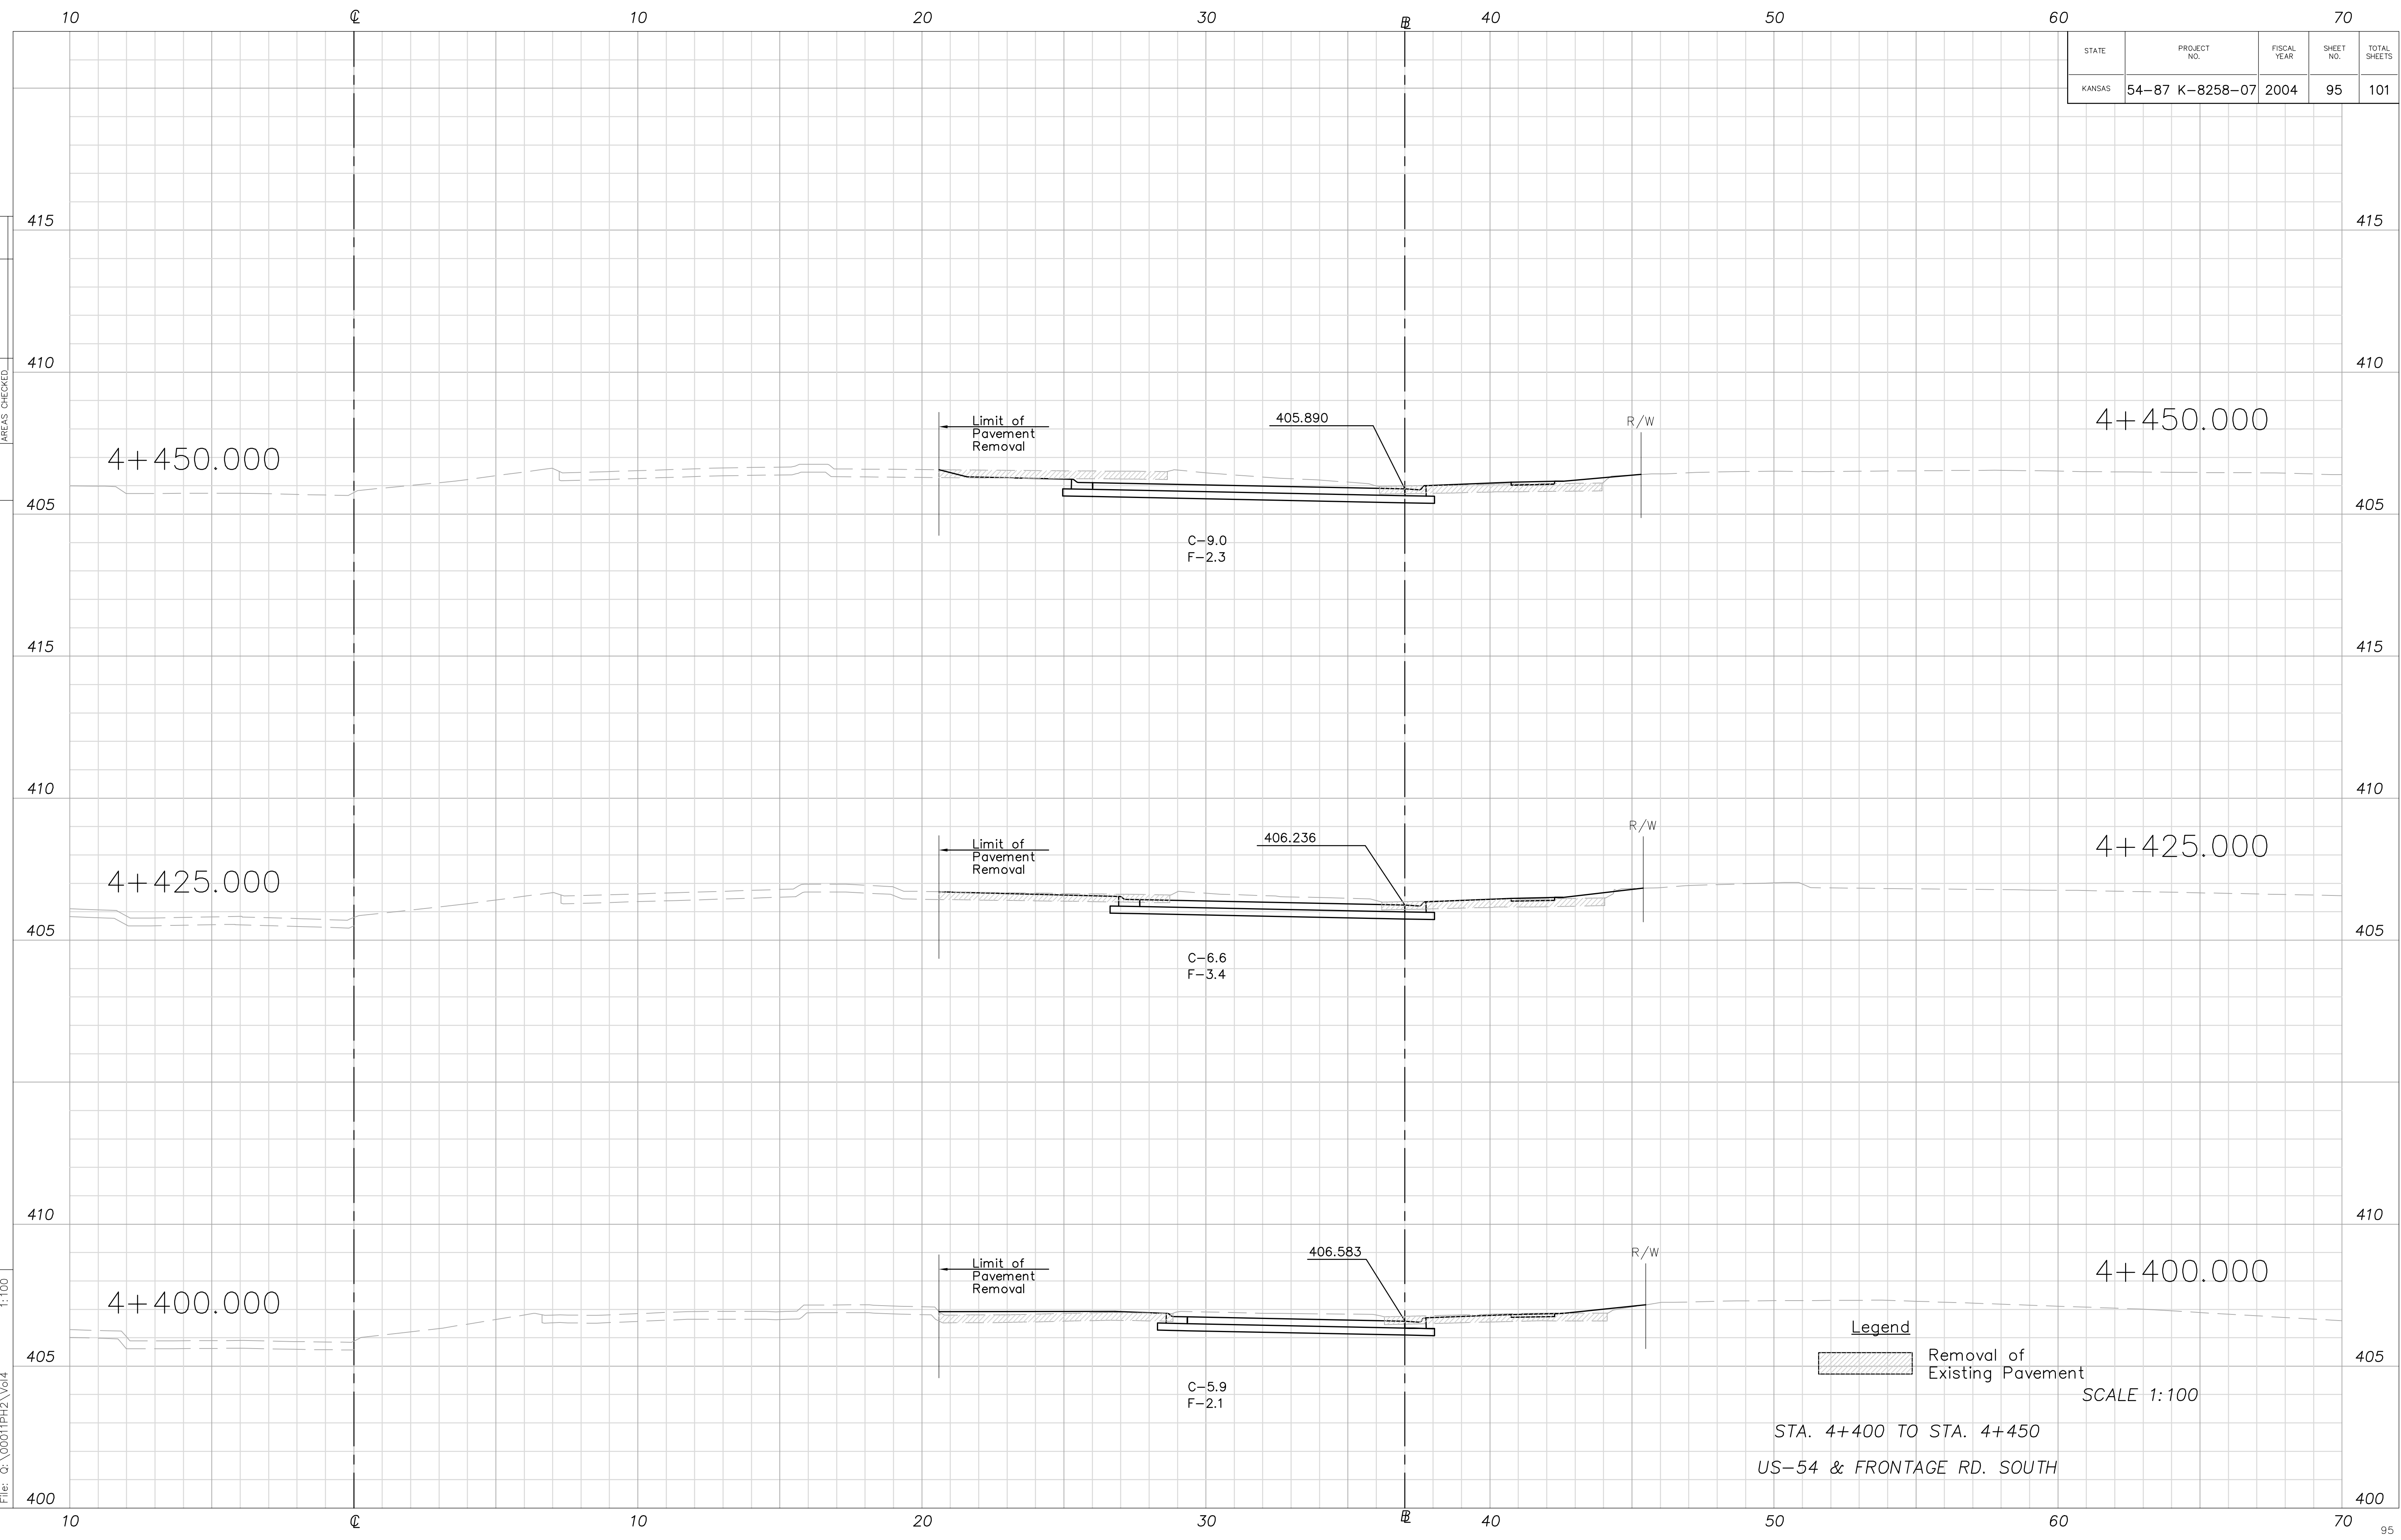

Legend  
 Removal of Existing Pavement  
 SCALE 1:100  
 STA. 4+400 TO STA. 4+450  
 US-54 & FRONTAGE RD. SOUTH