


STATE	PROJECT NO.	FISCAL YEAR	SHEET NO.	TOTAL SHEETS
KANSAS	54-87 K-8258-07	2004	99	101

DATE	BY

FINAL SURVEY
PLOTTED AREAS
AREAS CHECKED

Drawn by: XS050
Plotted: 1:100
File: Q:\00011PH2\Vol4

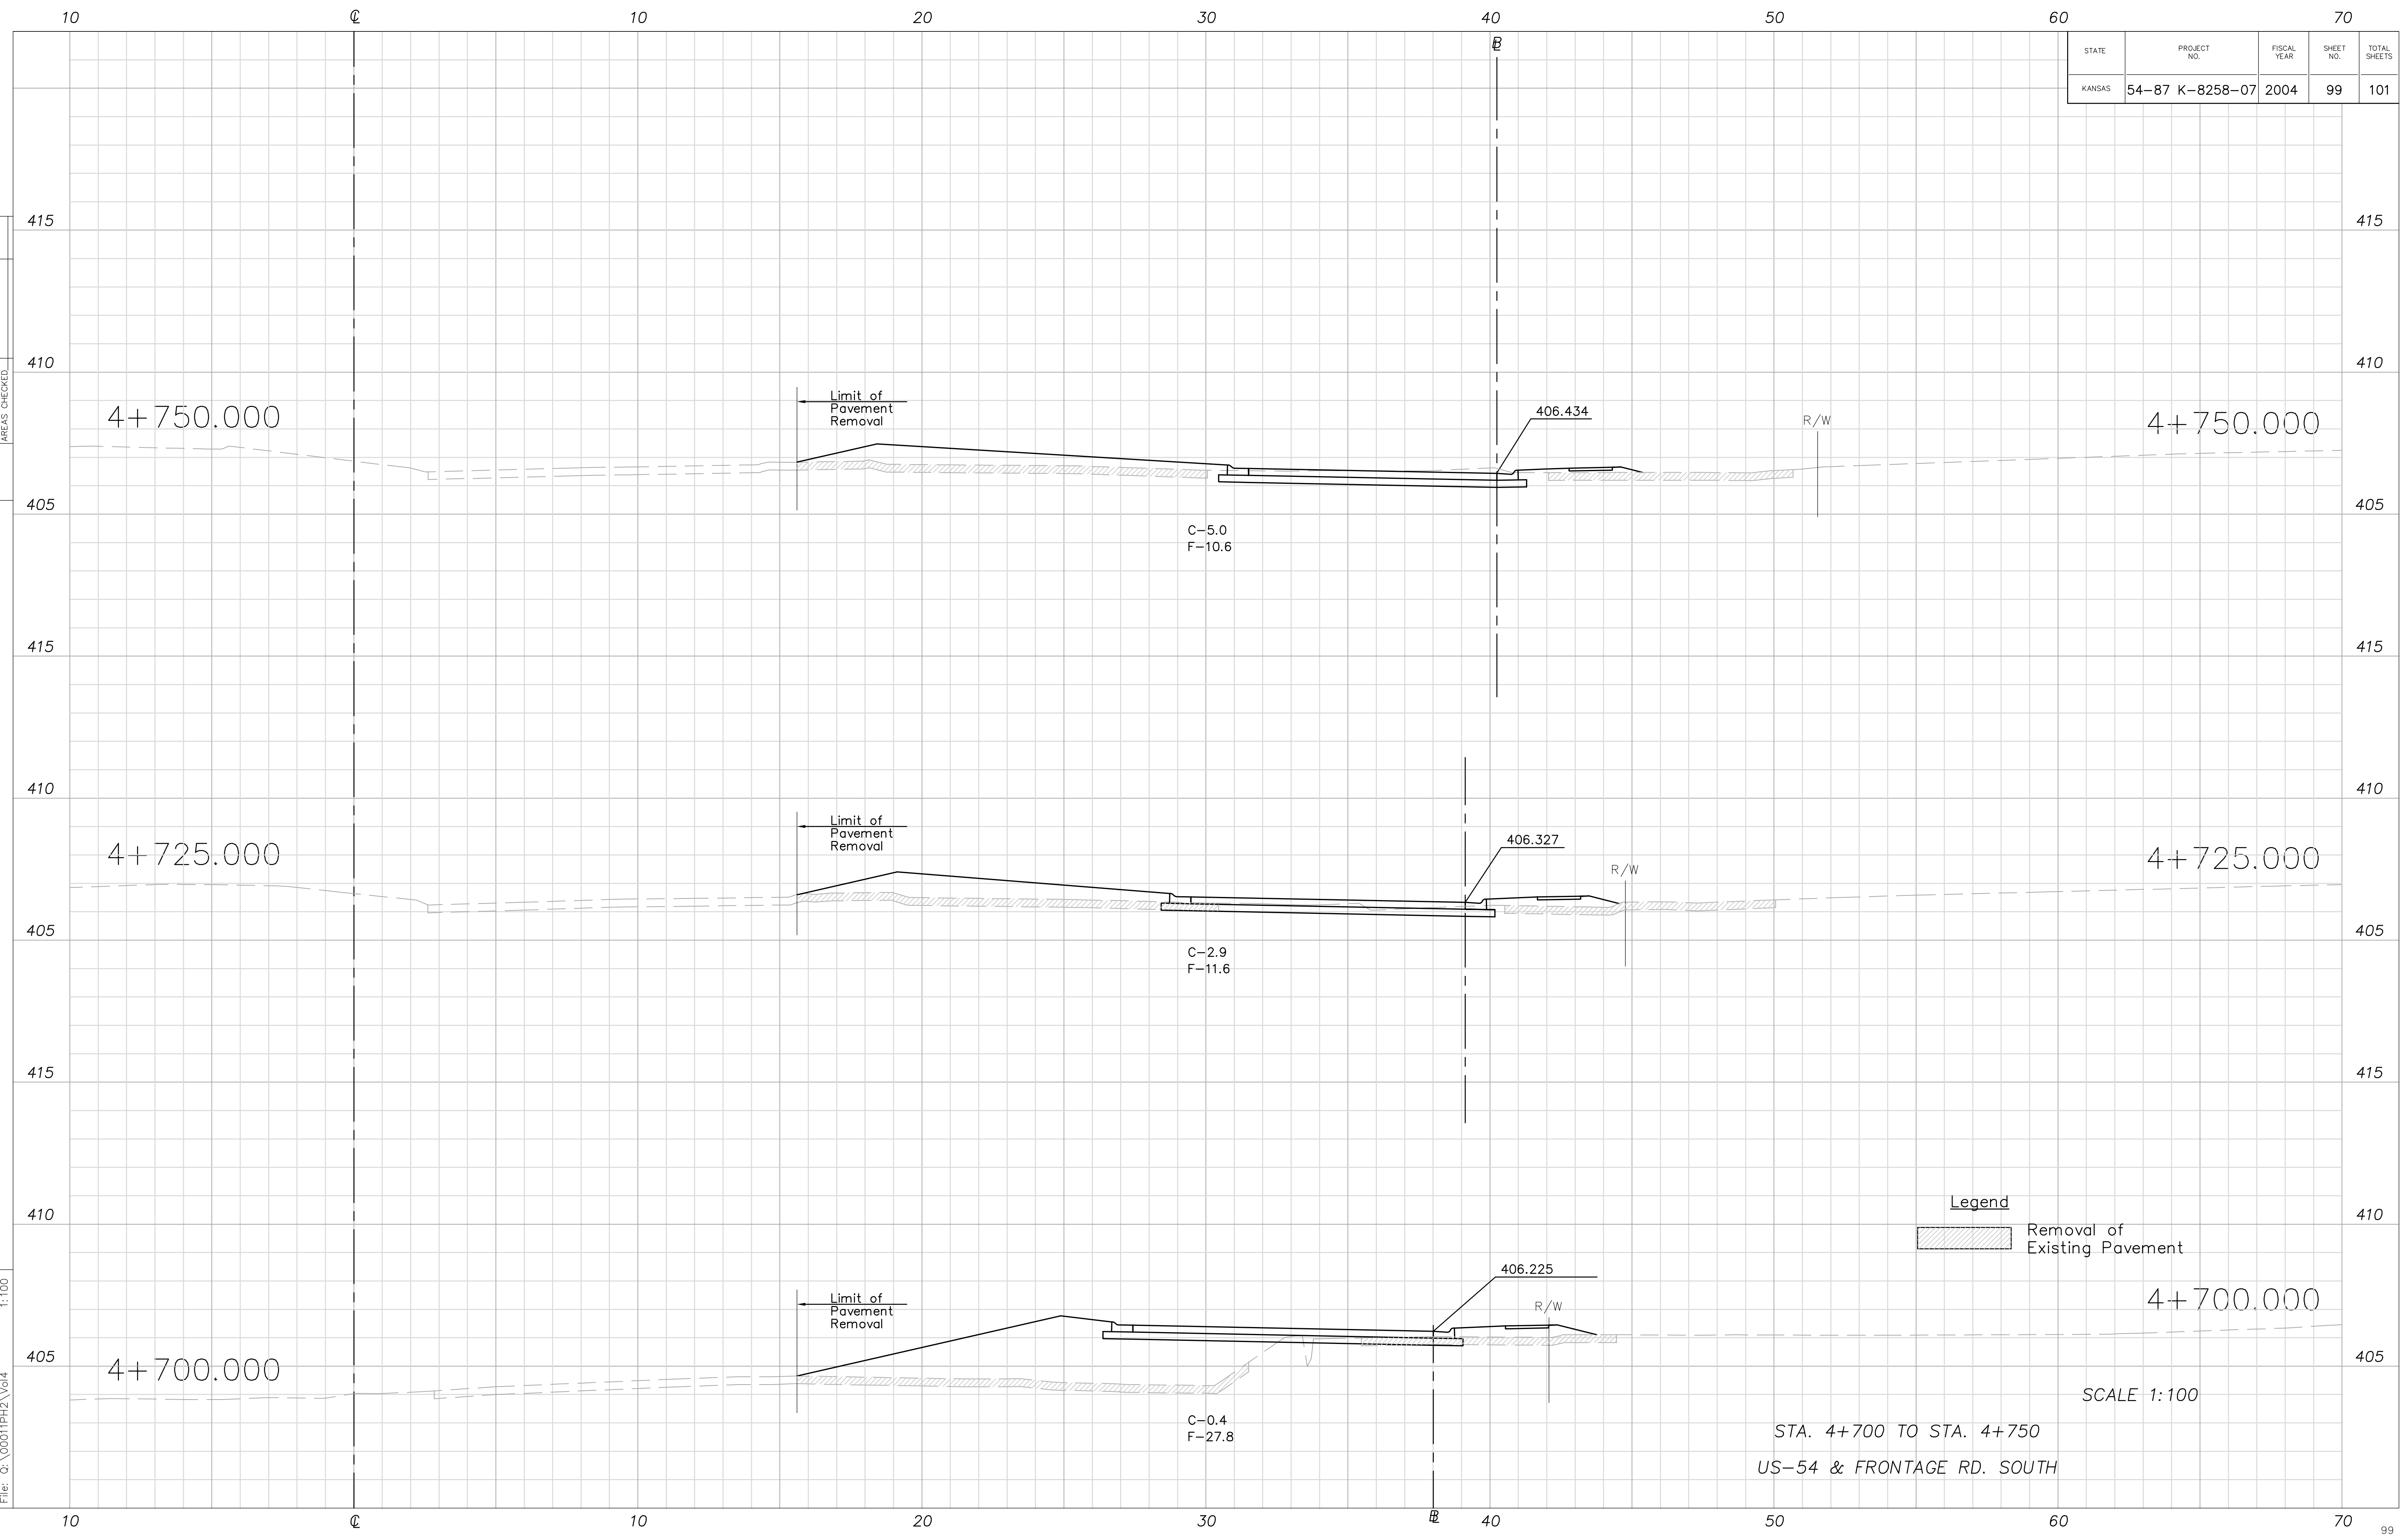

STA. 4+700 TO STA. 4+750
US-54 & FRONTAGE RD. SOUTH

SCALE 1:100