


STATE	PROJECT NO.	FISCAL YEAR	SHEET NO.	TOTAL SHEETS
KANSAS	54-87 K-8258-07	2004	101	101

DATE	
BY	
FINAL SURVEY	
FLOTTED AREAS	
CHECKED AREAS	

Drawn by: XSD54
 Plotted: 1:100
 File: Q:\00011PH2\Vol4

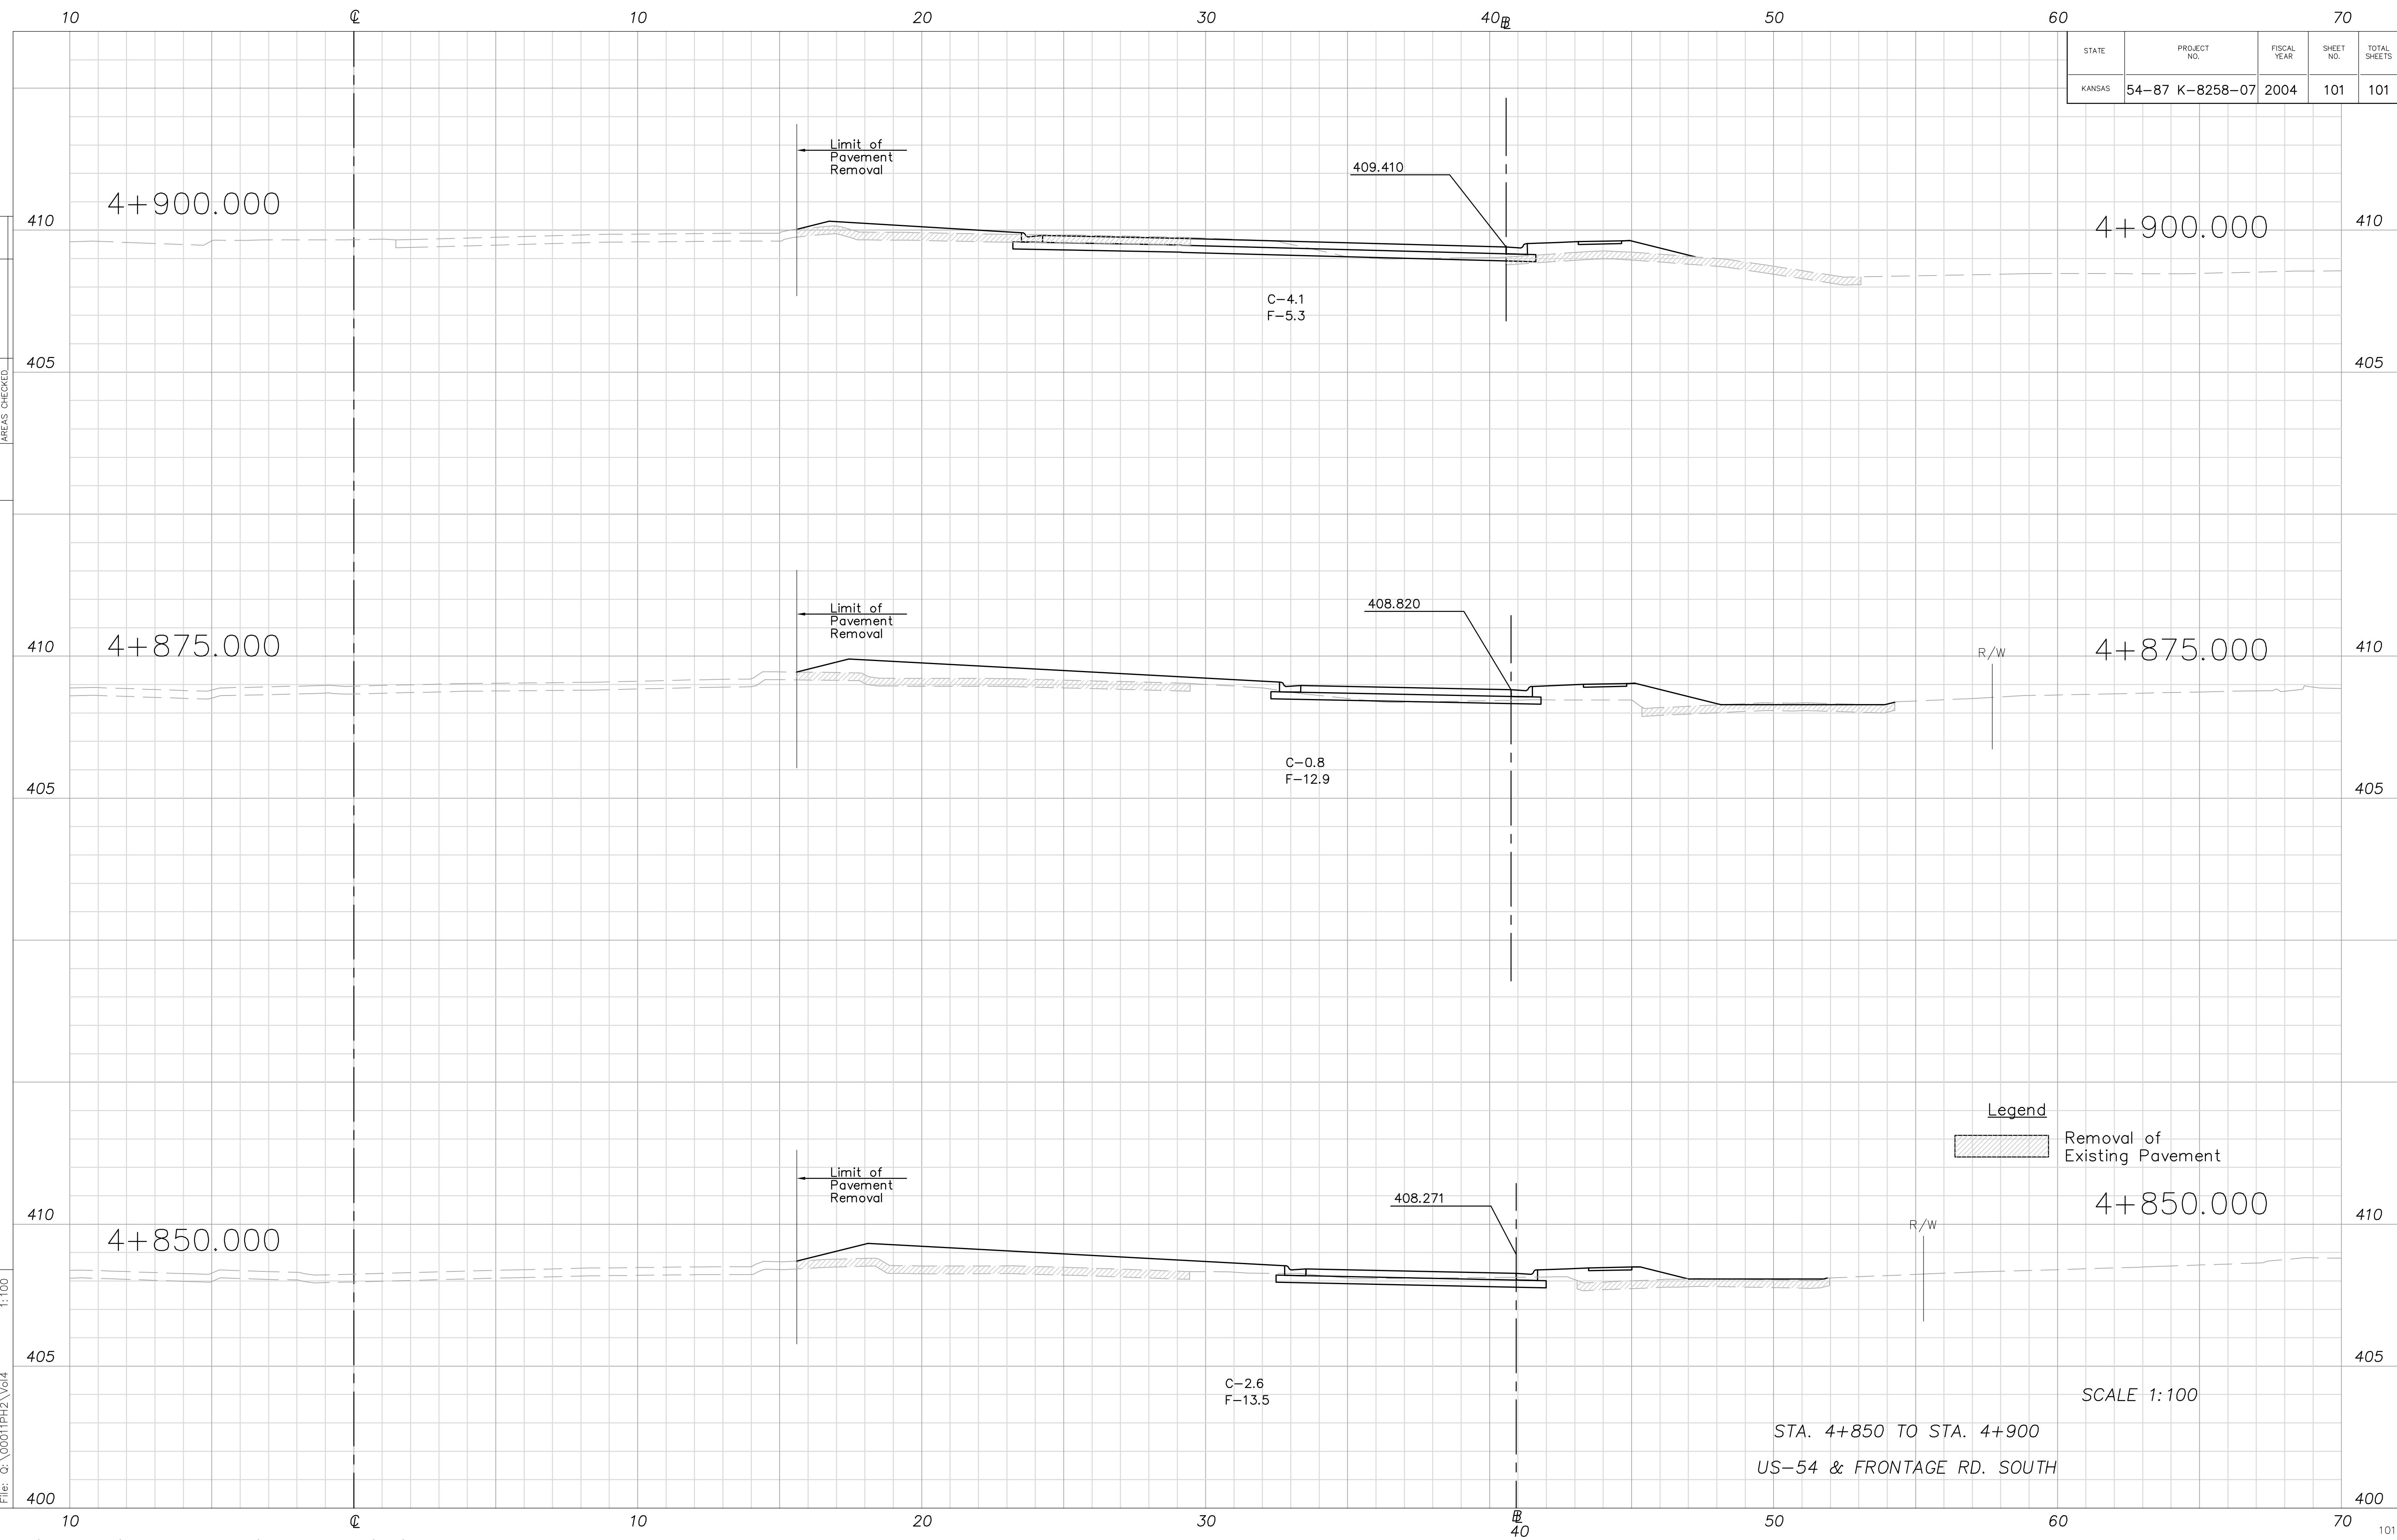

Legend
 [Hatched Box] Removal of Existing Pavement

STA. 4+850 TO STA. 4+900
 US-54 & FRONTAGE RD. SOUTH

SCALE 1:100