


INTERSECTION GRADING PLAN

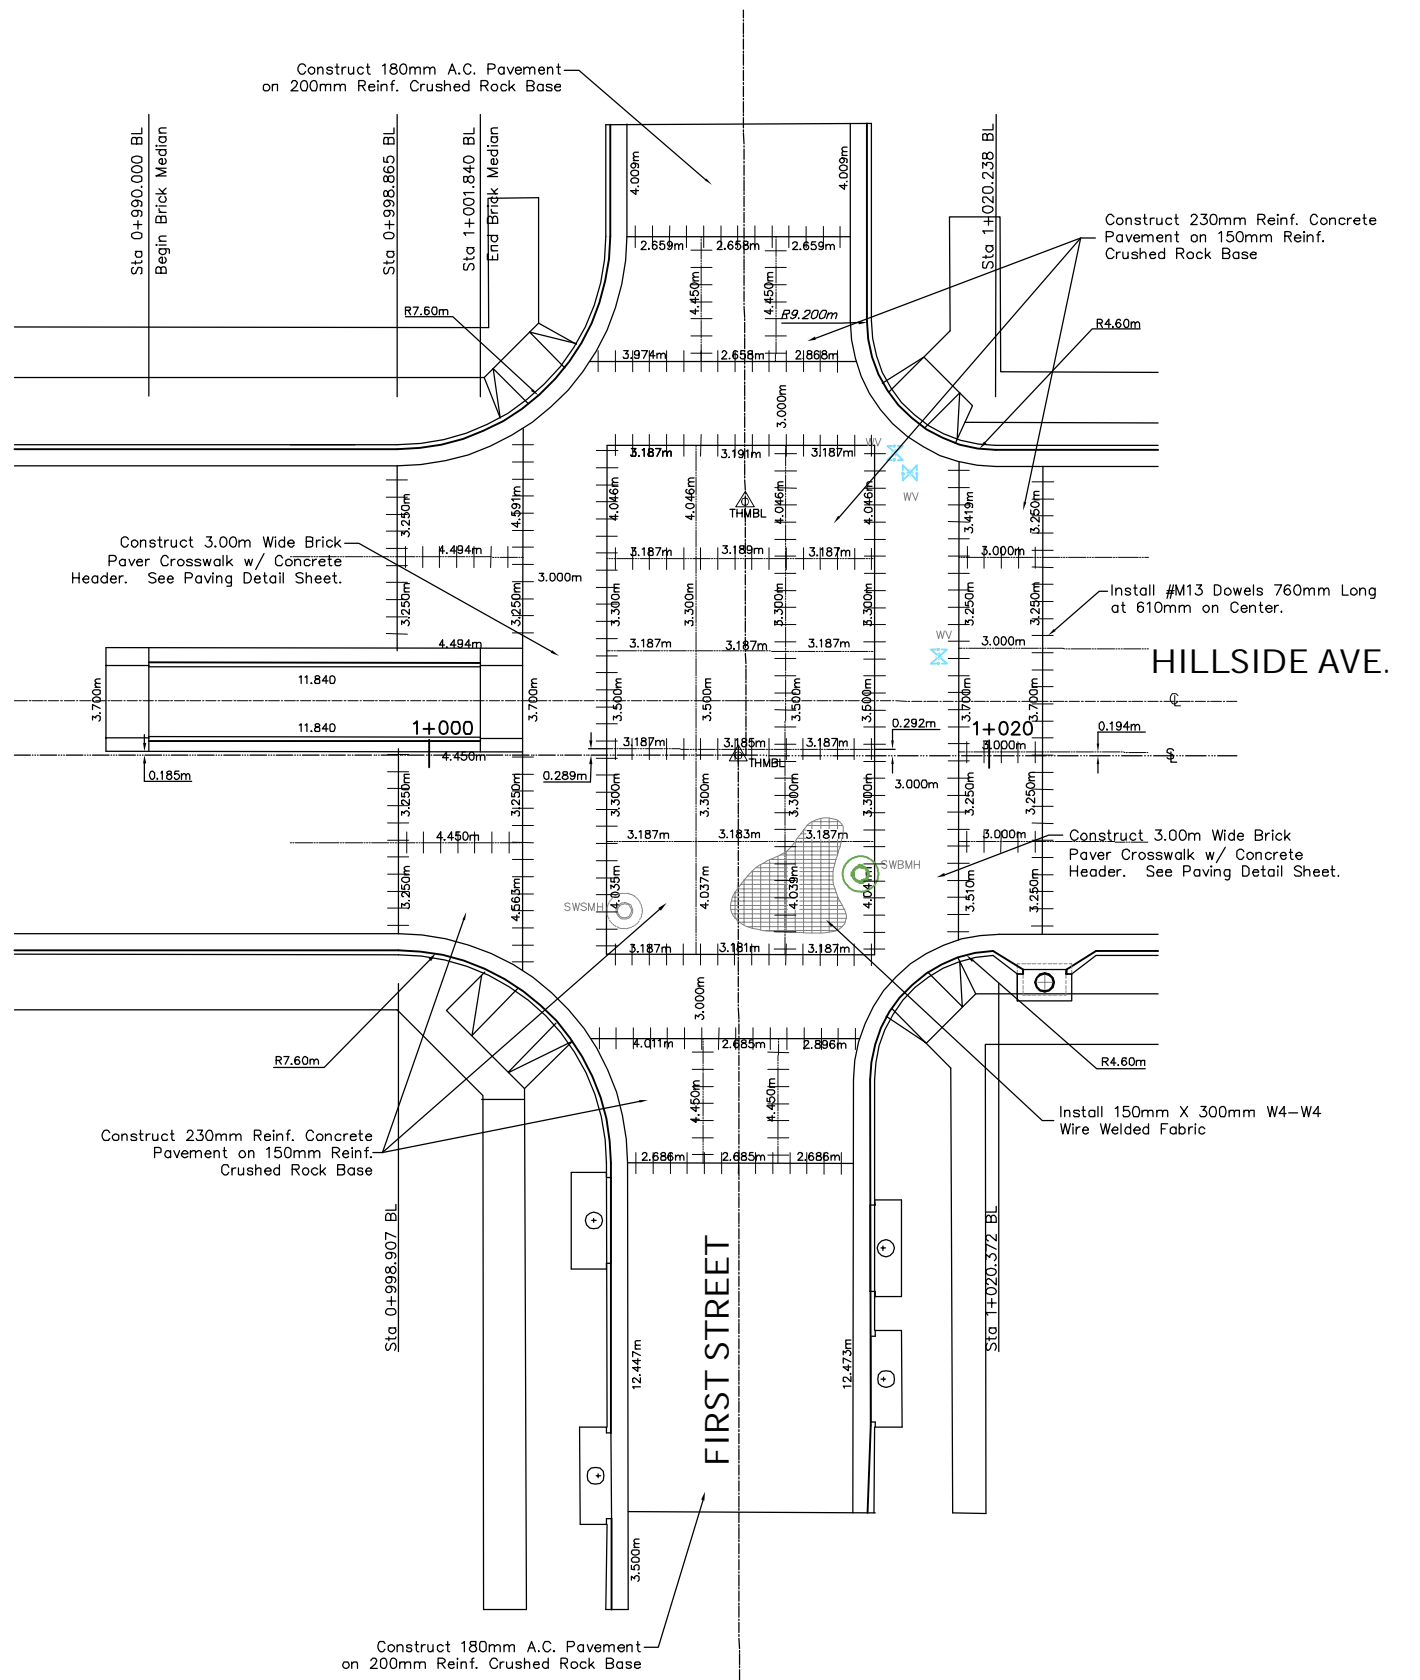

INTERSECTION JOINT PLAN