
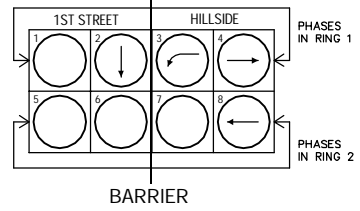


ZONE NO.	ZONE SIZE W x L (Meters)	PHASE CALLED
S2	5.0m x 1.8m	4
S3	5.0m x 1.8m	4
S4	5.0m x 1.8m	4
W1	6.0m x 1.8m	2
W2	6.0m x 1.8m	2
W3	6.0m x 1.8m	2
N1	1.8m x 15.0m	3
N2	5.0m x 1.8m	8
N3	5.0m x 1.8m	8
N4	5.0m x 1.8m	8

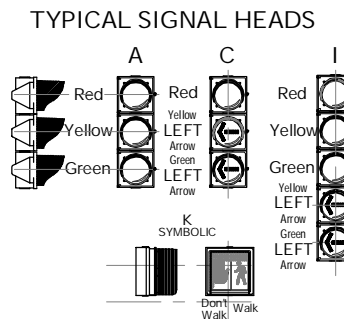

PROJECT NUMBER 472-83862	SHEET NAME 1st Signal	ENGINEERING DIRECTORY F:\Hillside\Traffic
DESIGN Aziera	DRAWN Aziera	APPROVED JFB
DATE May 2006	SCALE 1:200 S.I.	BAUGHMAN NO 01-03-E947

CAPITAL IMPROVEMENT PROJECT
1st STREET AND HILLSIDE
INTERSECTION SIGNALIZATION PLAN

BAUGHMAN COMPANY, P.A.
ENGINEERING, SURVEYING, & PLANNING
316-262-7271 • 315 ELLIS • WICHITA, KANSAS 67211

SHEET 62 OF 118