

SCALE: 1"=20'


SEE SH. NO. 30 FOR 48" WATERLINE

LEGEND

Δ - Contractor shall coordinate with Project No. 472-84135 to verify finished grade elevation of Manhole Top

PLAN	CHECKED	CHECKED
BY		
DATE		

PROFILE	CHECKED	CHECKED
BY		
DATE		

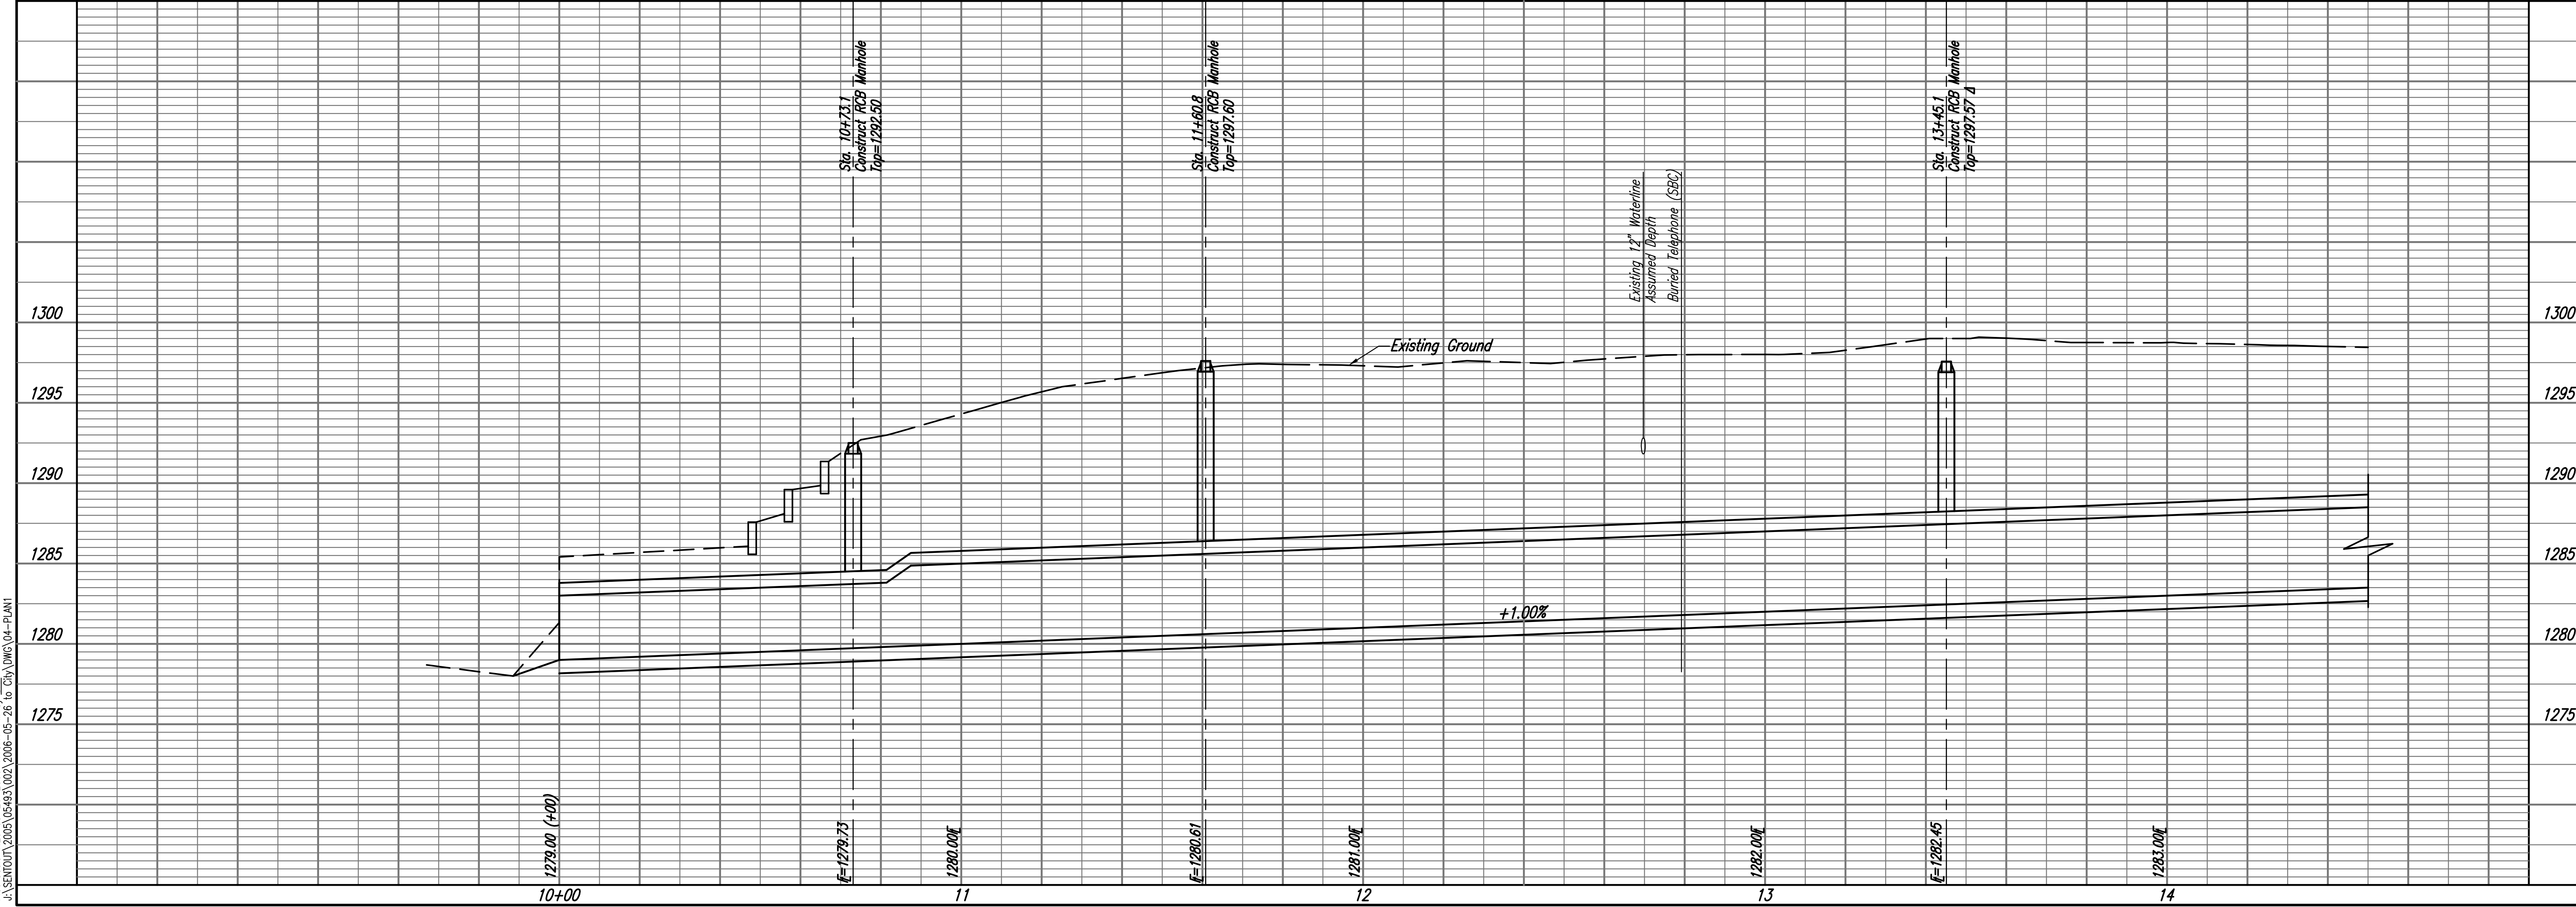

Saved 05-26-2006 11:46:38 AM by SNW  
 Plot Scale: 1:50 05-26-2006 11:51:17 AM by JDB  
 P:\Projects\2005\0526\0526.dwg (28) to C:\p\dms\04-PLAN

Professional Engineering Consultants, P.A.  
 303 S. TOPEKA • WICHITA, KANSAS 67202  
 316-262-2691 • FAX 316-262-3003

Designed By: DRG  
 Drawn By: DRG

Job No.: 32-05493-002-024  
 Date: April, 2006

DOWNTOWN AVENUE SWD OUTFALL  
 PHASE 1 - WATERWALK PORTION  
 STORM WATER DRAIN

JAMES L. ARMOUR, P.E. - CITY ENGINEER  
 CITY OF WICHITA PROJECT NO. 468-84167

Sheet 4 of 47