


DATE
BY
CHECKED
CHECKED
PLAN

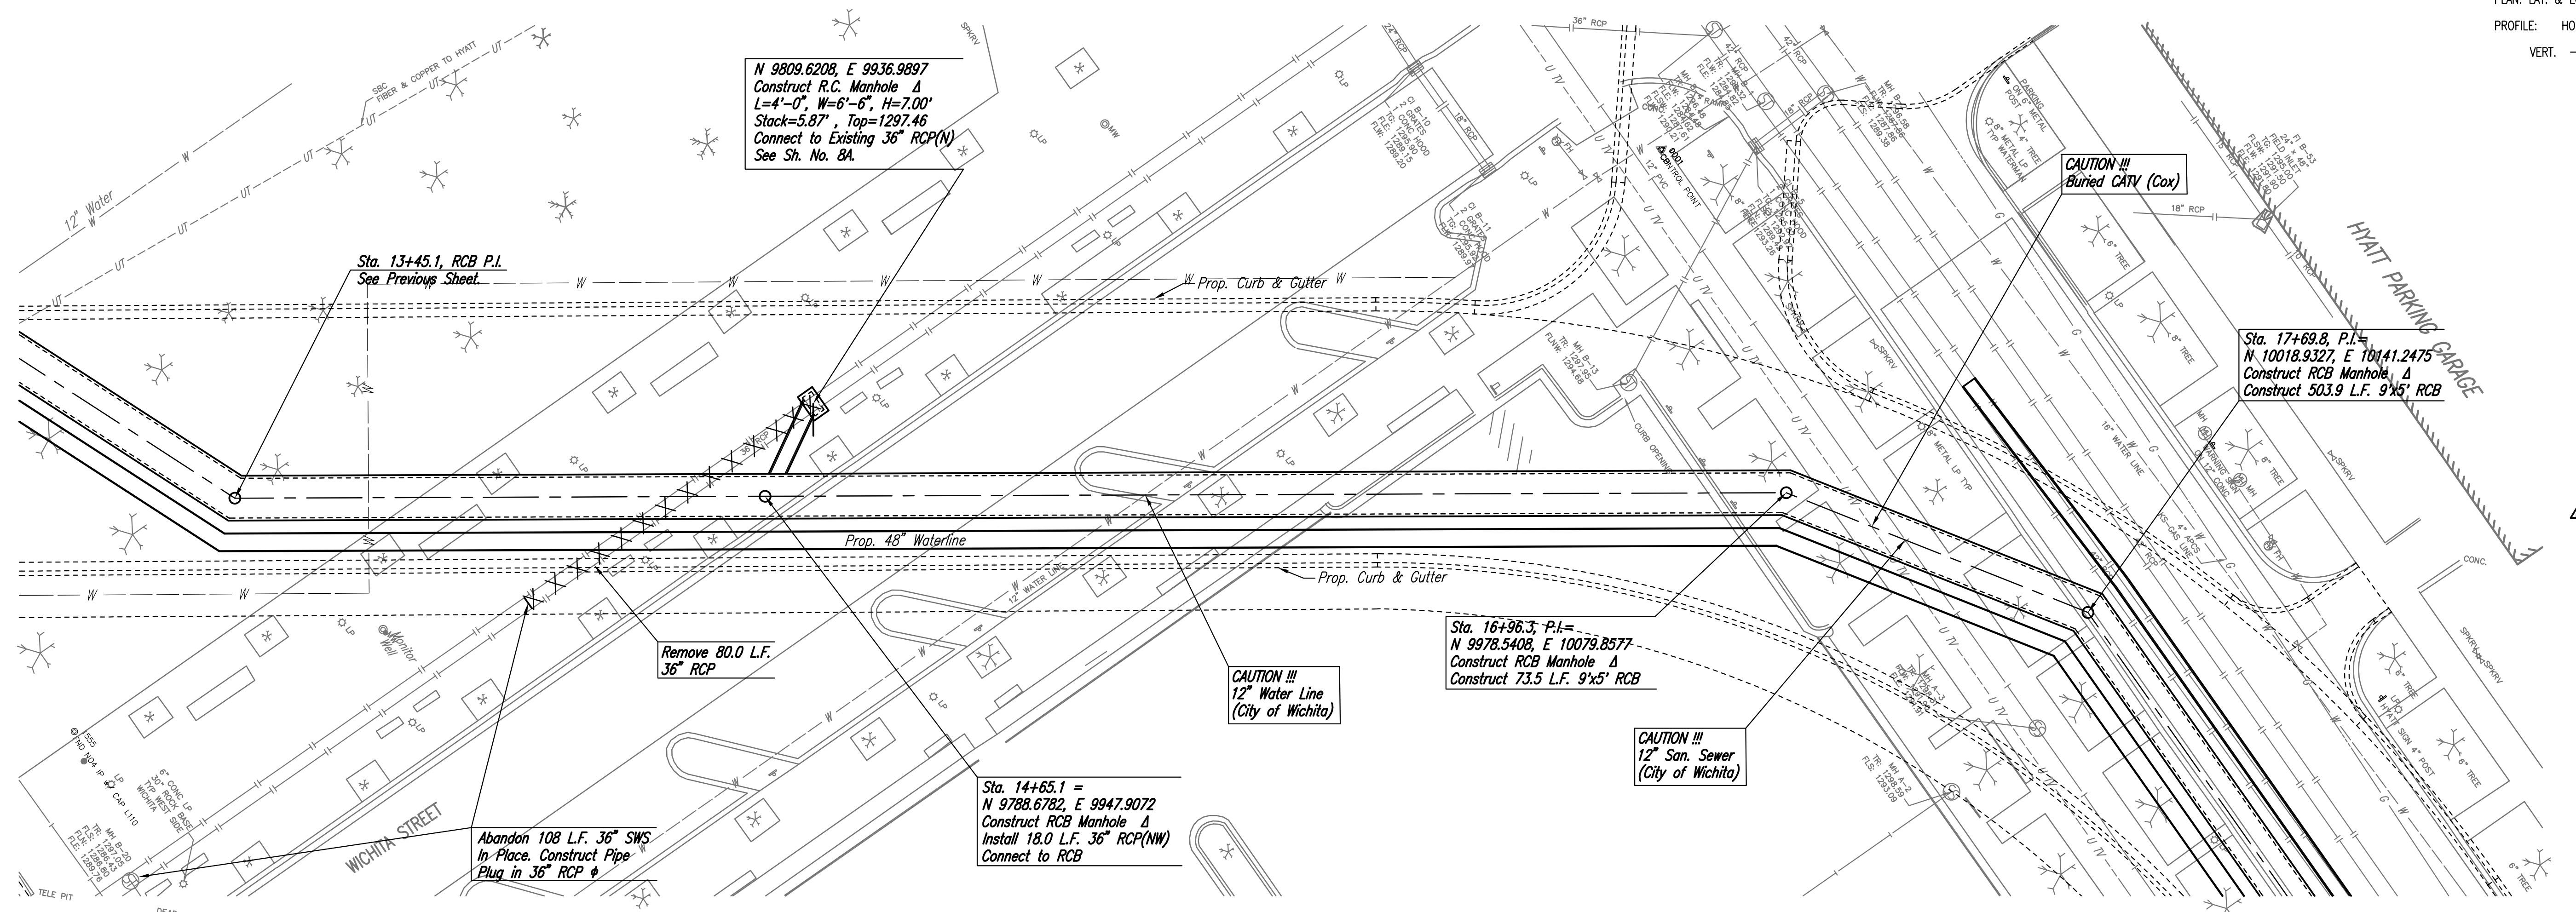


SEE SH. NO. 31 FOR 48" WATERLINE

SEE PLANS FOR PROJECT NO. 472-84135 FOR SWS CONNECTION AT RCB STA. 14+65.1

LEGEND

Δ - Contractor shall coordinate with Project No. 472-84135 to verify finished grade elevation of Manhole Top

DATE
BY
CHECKED
CHECKED
PROFILE

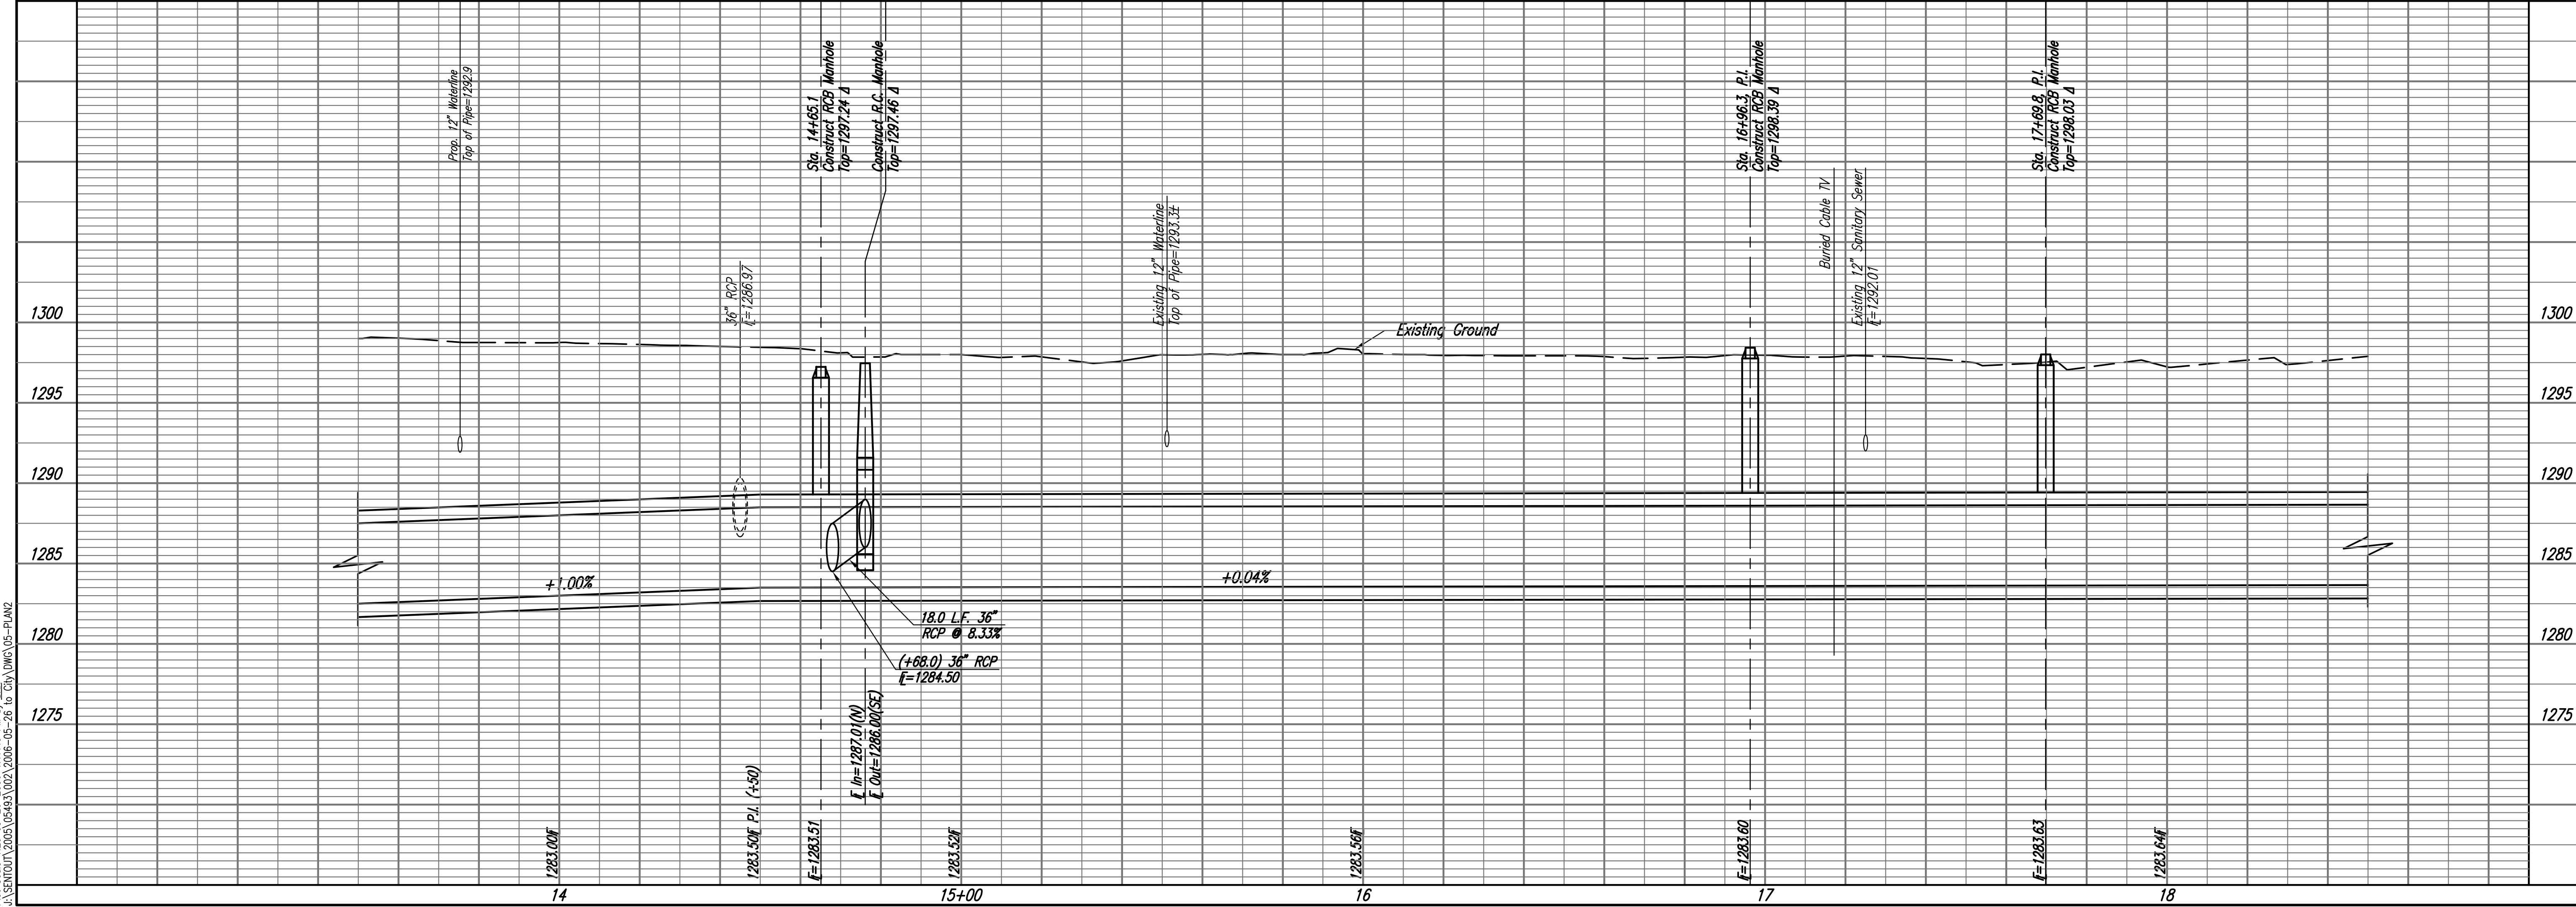

DOWNTOWN ARENA SWD OUTFALL
 PHASE 1 - WATERWALK PORTION
 STORM WATER DRAIN

Professional Engineering Consultants, P.A.
 303 S. TOPEKA • WICHITA, KANSAS 67202
 316-262-2691 • FAX 316-262-3003

Designed By: DRC
 Drawn By: [Signature]
 Job No.: 32-05493-002-024
 Date: April, 2006

Save: 05-26-2006 11:45:56 AM by SWM
 Plot Scale: 1/2" = 10'-0" (1:2400) (11/7/06 PM) by DGB
 P:\PROJECTS\2005\05493\02_002-002-024\DWG\05-PLAN2