


PLAN	CHECKED	CHECKED
BY		
DATE		


PROFILE	CHECKED	CHECKED
BY		
DATE		

Served 05-05-2006 9:17:05 AM by JGA
 P:\S\2006\16-006\16-006-WL1.dwg
 J:\SENDOUT\2005\05287\001\Phase1A\2006-05-26 to CDM\DWG\30-WL Line 01

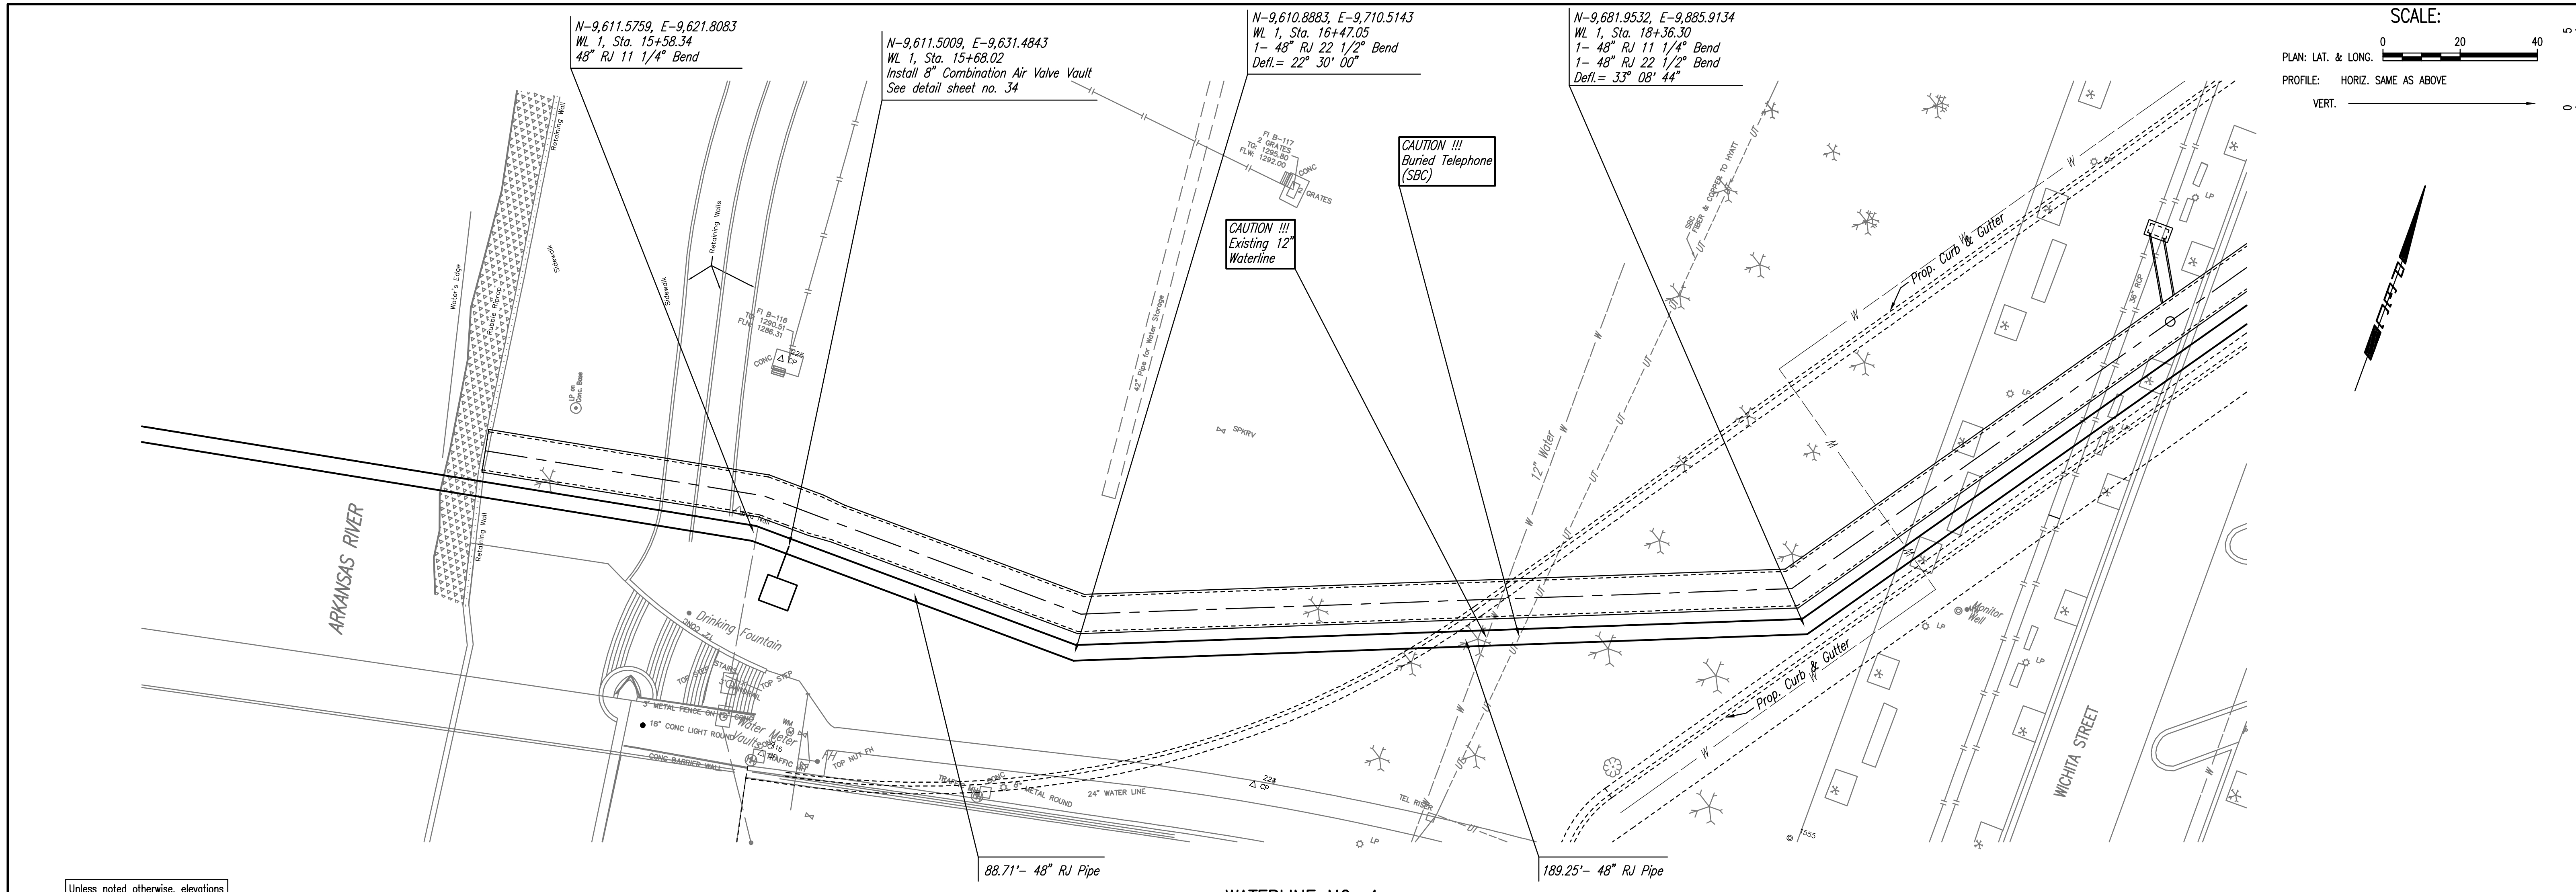

Unless noted otherwise, elevations shown are top of pipe

WATERLINE NO. 1

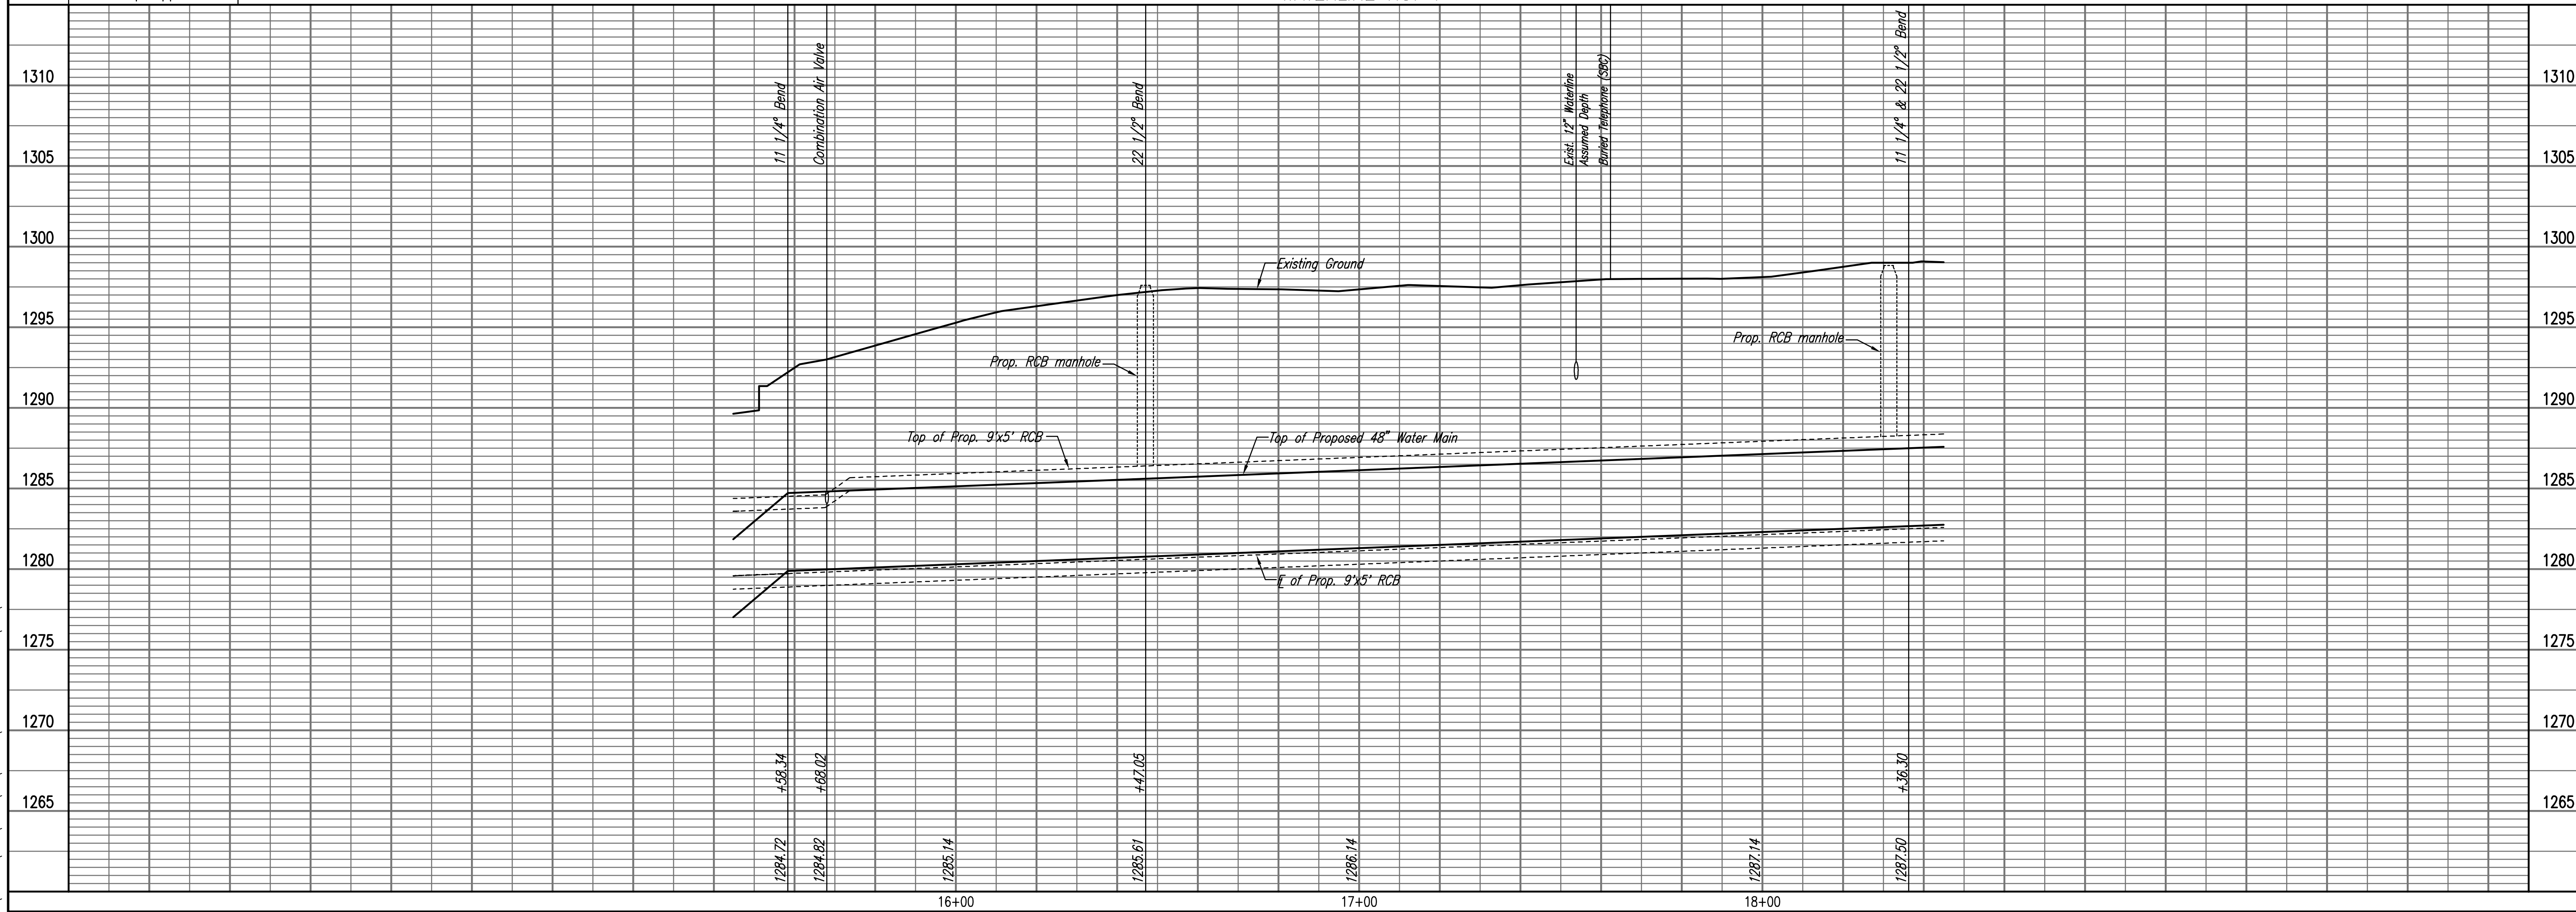

WATERMAIN PUBLIC IMPROVEMENTS - PHASE 2 PACKAGE 2
 (SOUTHEAST 48" WATERLINE - PHASE 1A)

Professional Engineering Consultants, P.A.
 303 S. TOPEKA • WICHITA, KANSAS 67202
 316-262-2691 • FAX 316-262-3003

Designed By MDK
 Drawn By JGA

WATERLINE NO. 1
 JAMES L. ARMOIR, P.E. - CITY ENGINEER
 CITY OF WICHITA PROJECT NO. 448-001B2

Job No. 35-05787-001-042
 Date March 2006