
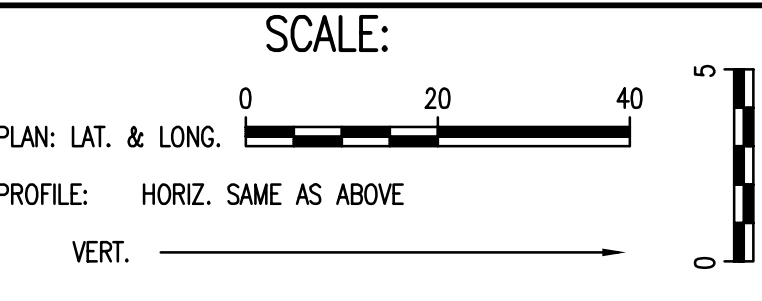


DATE	
BY	
CHECKED	
CHECKED	
PLAN	

DATE	
BY	
CHECKED	
CHECKED	
PROFILE	

Saved: 05-26-2006 8:30:14 AM by JCA  
 Plot Scale: 1"=20'-0" (05-26-2006 10:27:24 AM by JCA)  
 P:\PROJECTS\2005\0527\001\PhaseA\2005-05-26 to CON\DWG\31-WL Line 01

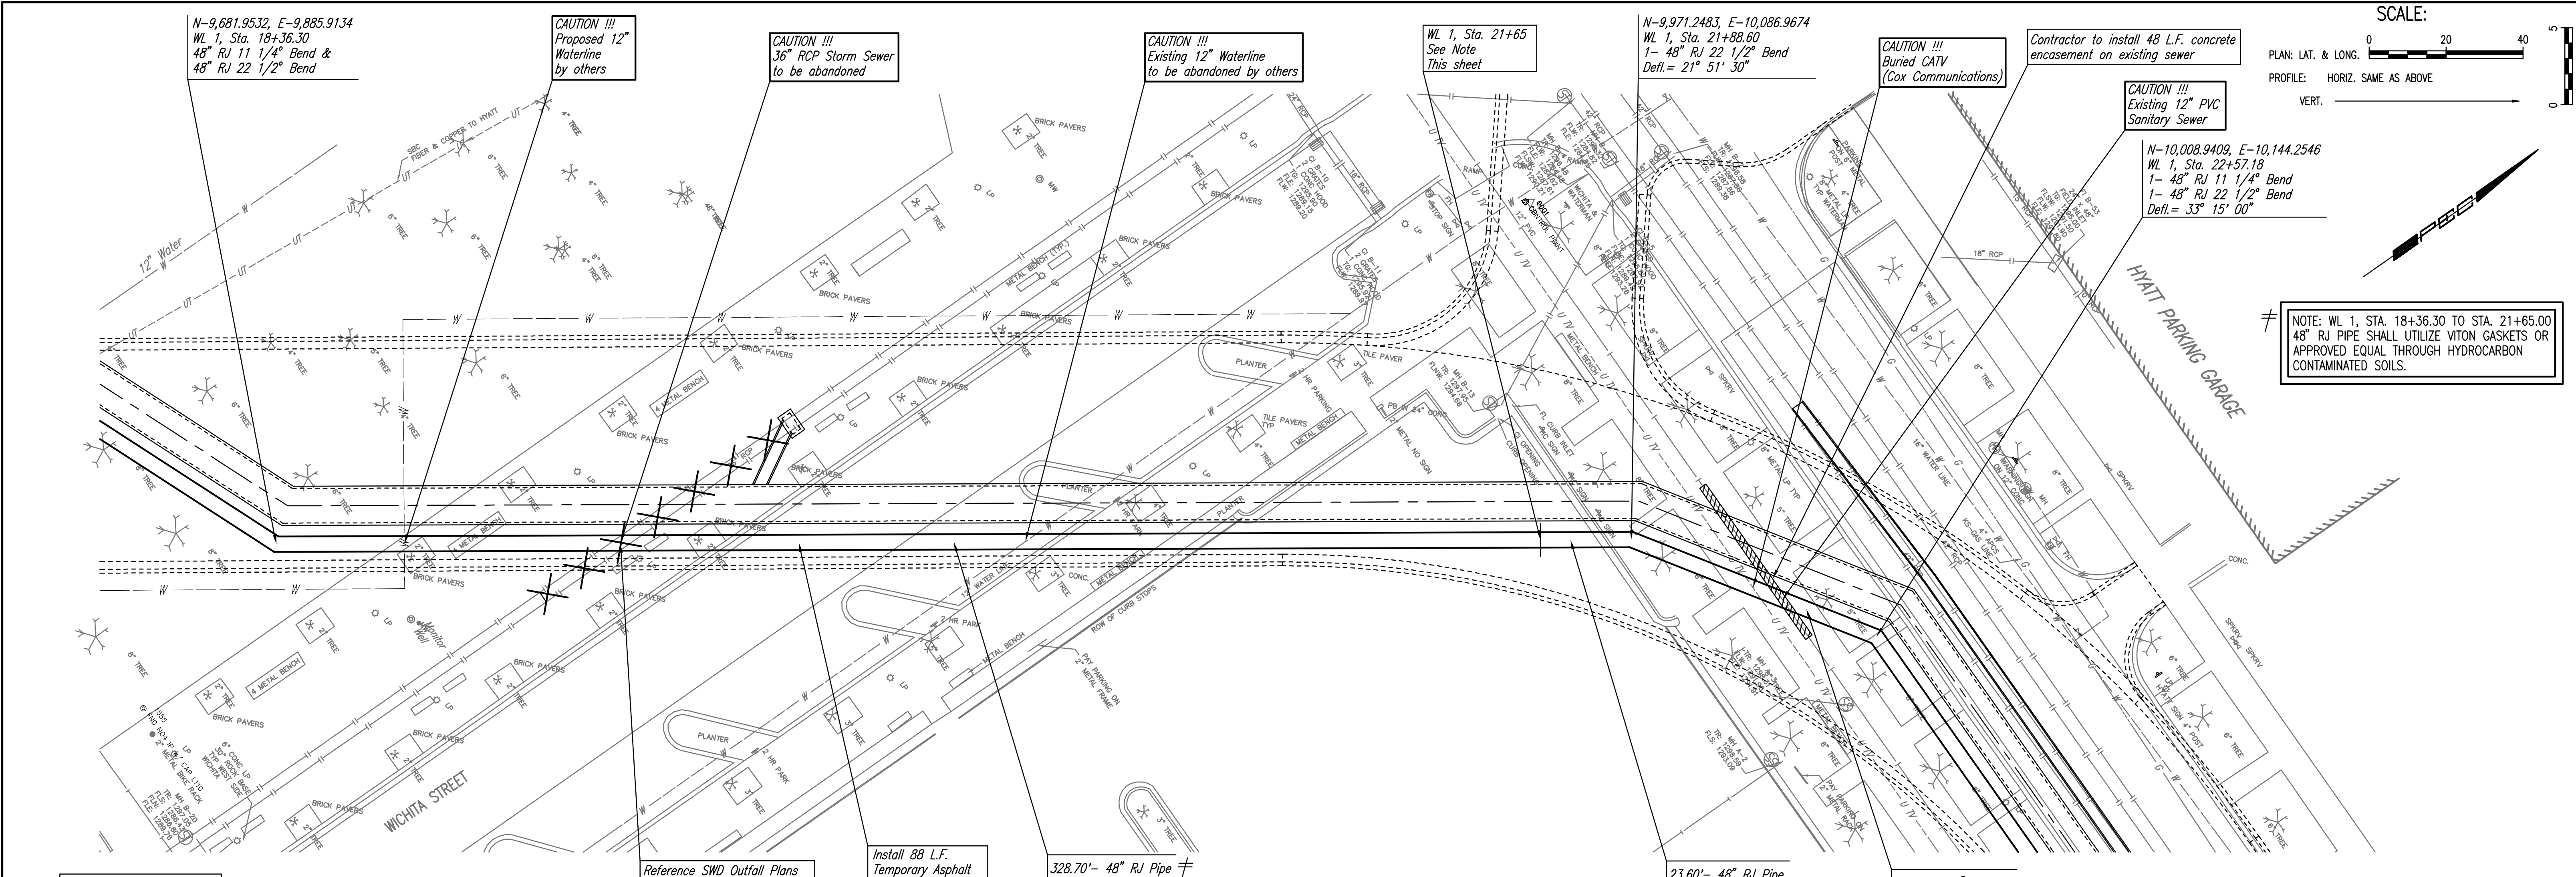

NOTE: WL 1, STA. 18+36.30 TO STA. 21+65.00  
 48\"/>

Unless noted otherwise, elevations shown are top of pipe

Reference SWD Outfall Plans for Storm Sewer Abandonment


Install 88 L.F. Temporary Asphalt and Rock Base

328.70'- 48\"/>

23.60'- 48\"/>

68.58'- 48\"/>

WATERLINE NO. 1

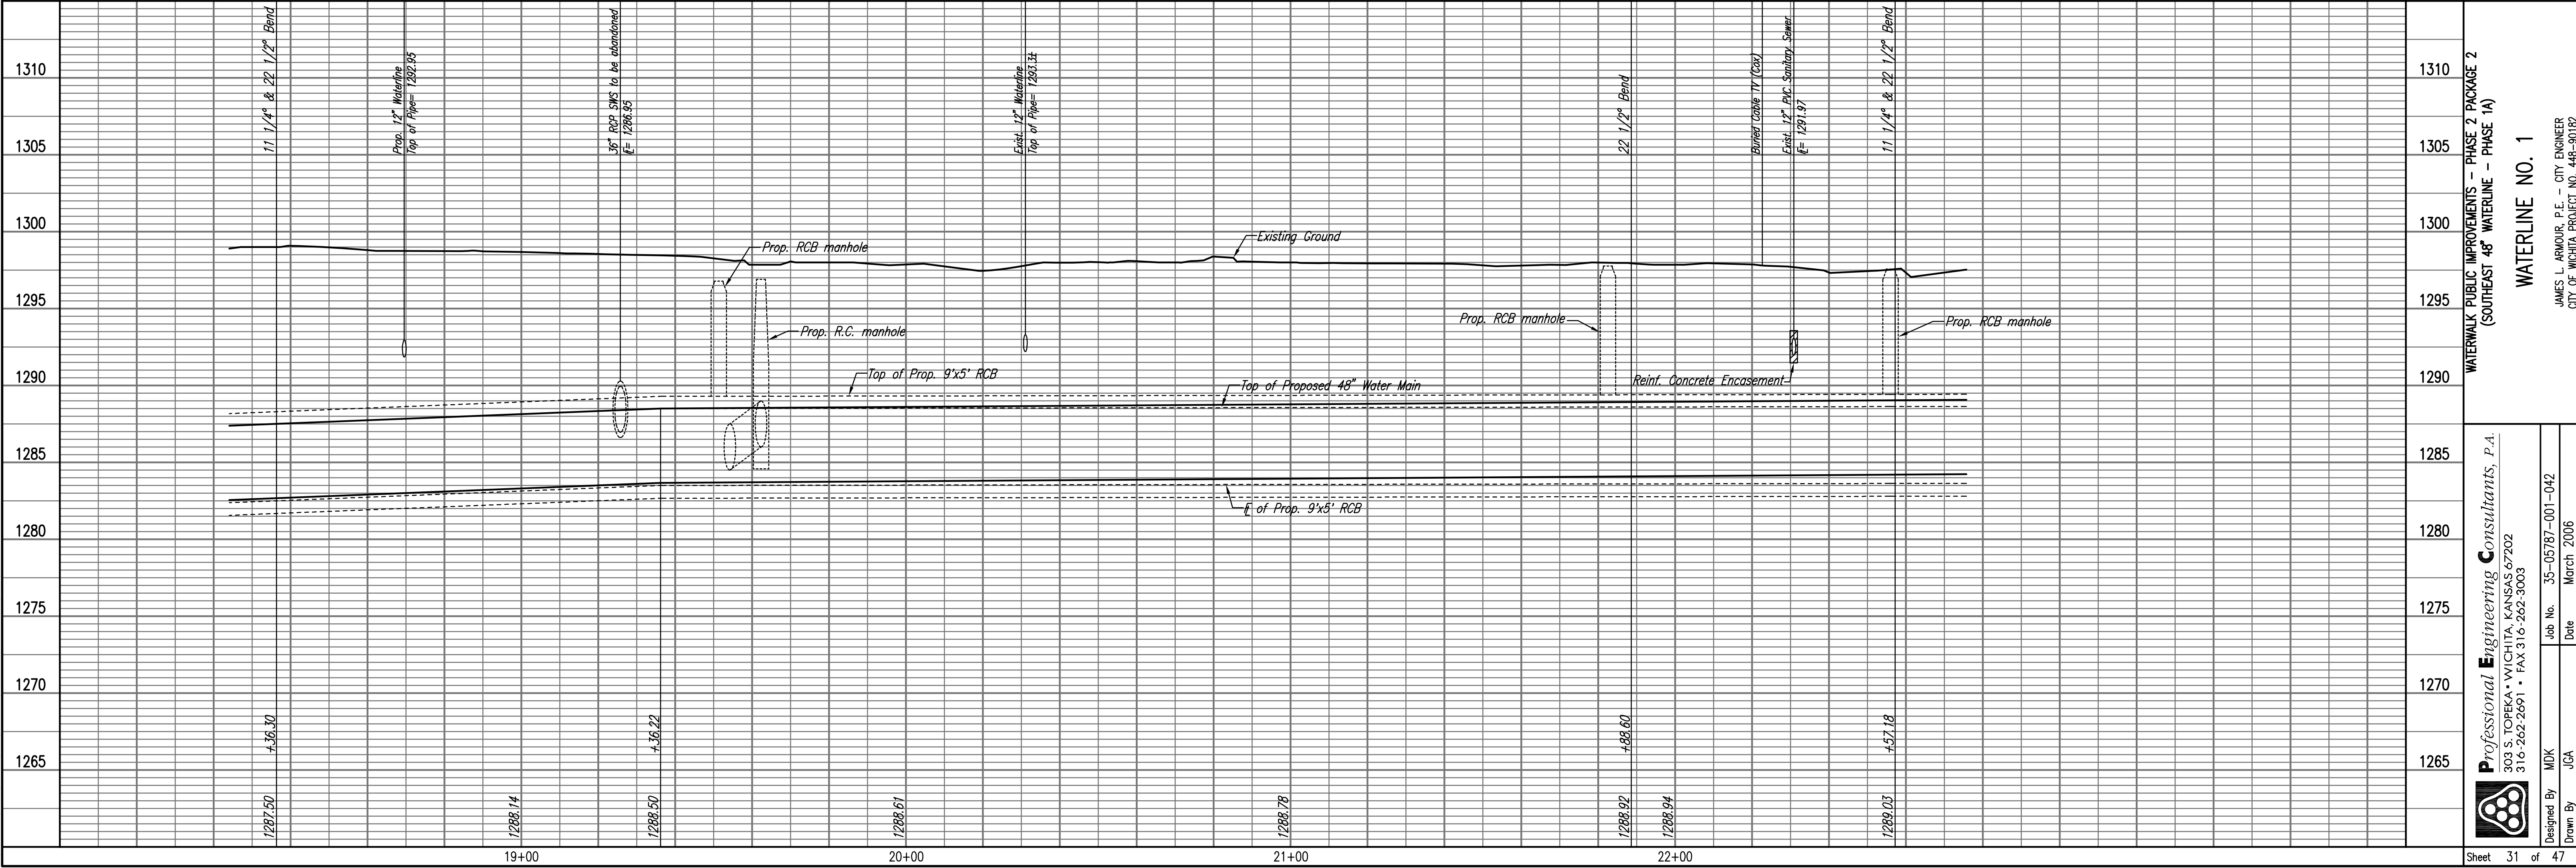

WATERMAIN PUBLIC IMPROVEMENTS - PHASE 2 PACKAGE 2  
 (SOUTHEAST 48\"/>

WATERLINE NO. 1

JAMES L. ARNOVA, P.E. - CITY ENGINEER  
 CITY OF WICHITA PROJECT NO. 448-00182

Professional Engineering Consultants, P.A.  
 303 S. TOPEKA • WICHITA, KANSAS 67202  
 316-262-2691 • FAX 316-262-3003

Designed By: MDK  
 Drawn By: JCA

Job No.: 35-05787-001-042  
 Date: March 2006