
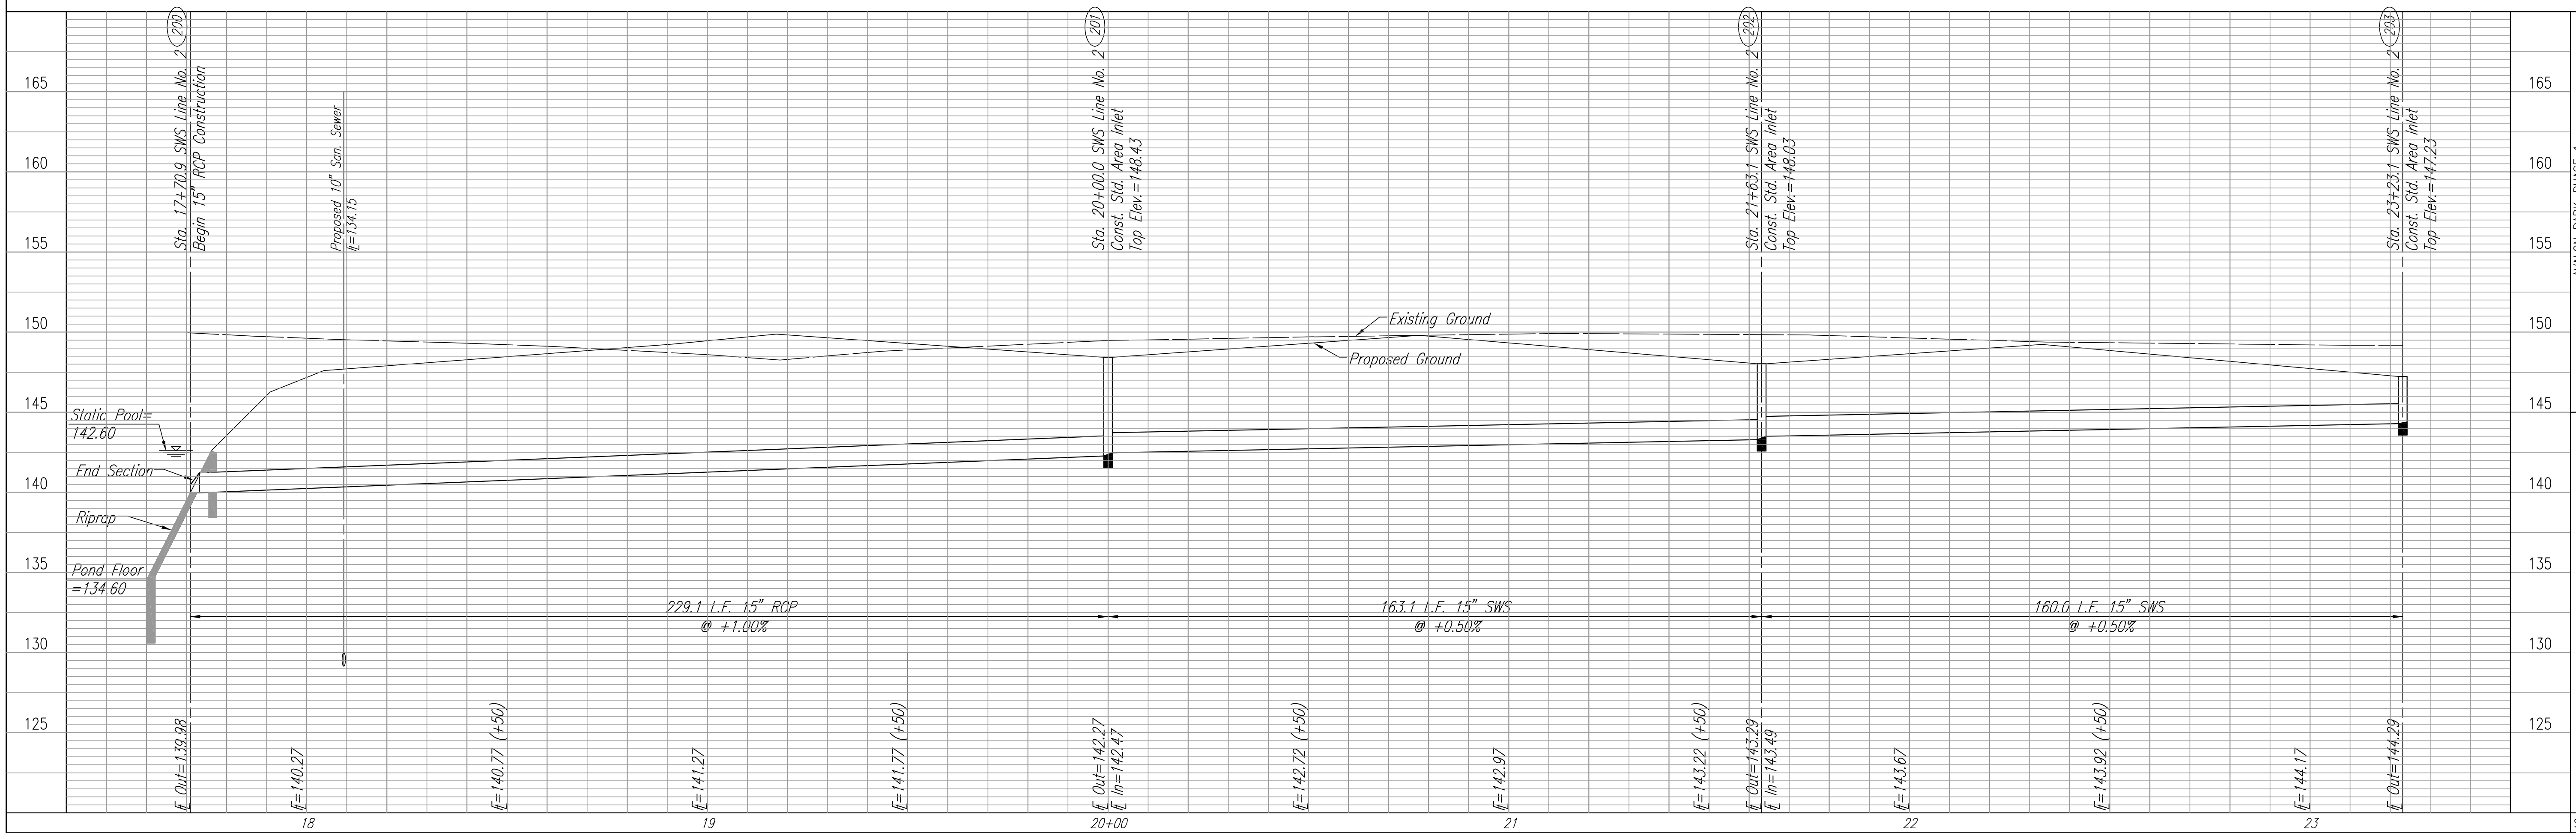


PLAN	CHECKED	DATE
	CHECKED	

PROFILE	CHECKED	DATE
	CHECKED	

DSNR: BOB OPER: BJS SCALE: 1"=20.00
 Q:\2003\03345\000\SWS\LINE2 02-10-2004 08:41:53 am

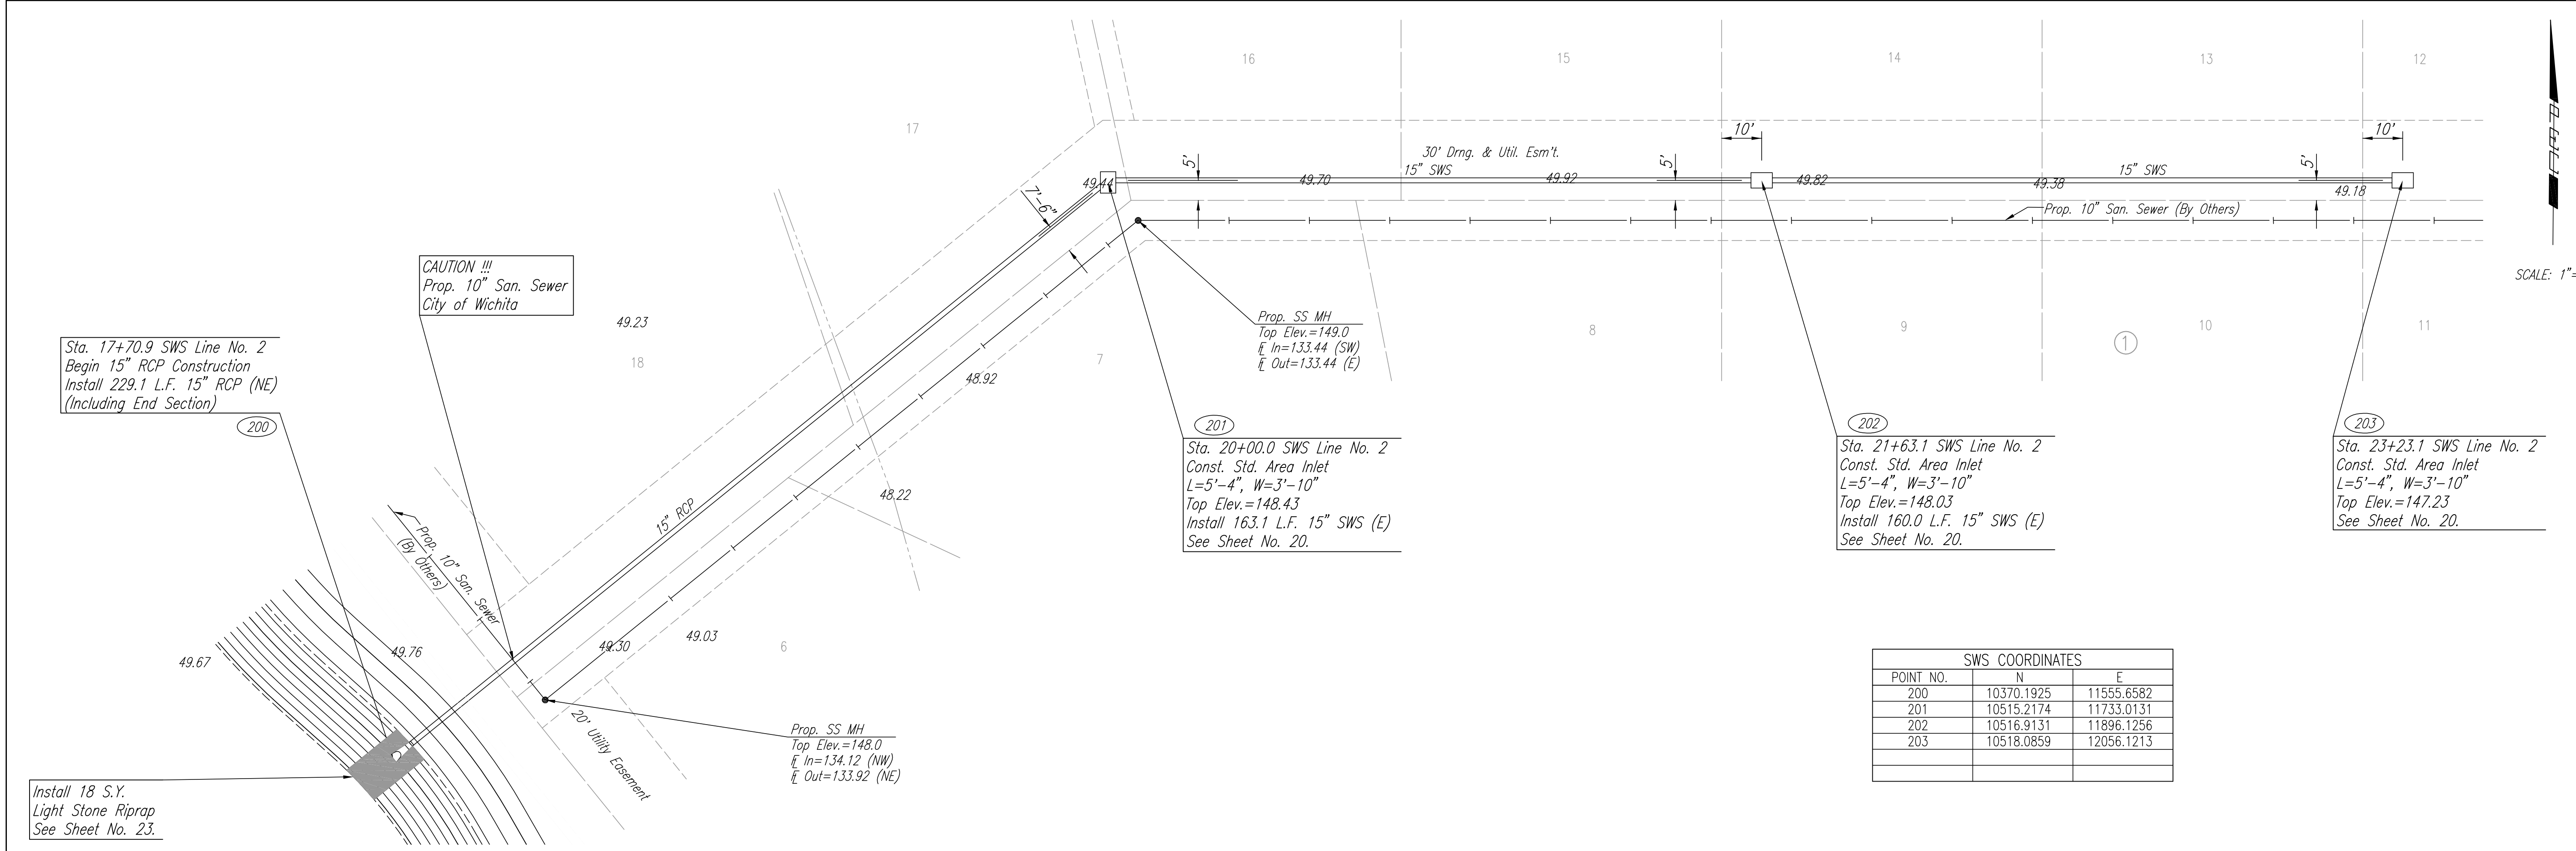

Professional Engineering Consultants, P.A.
 303 S. TOPEKA • WICHITA, KANSAS 67202
 316-262-2691 • FAX 316-262-3003

Job No. 35-03345-000
 Date JUNE 2002

Designed By: BOB
 Drawn By: BJS

AVALON PARK - PHASE 1
SWS LINE NO. 2
 JAMES L. ARMOUR, P.E. - ACTING CITY ENGINEER
 CITY OF WICHITA PROJECT NO. 477-58535