
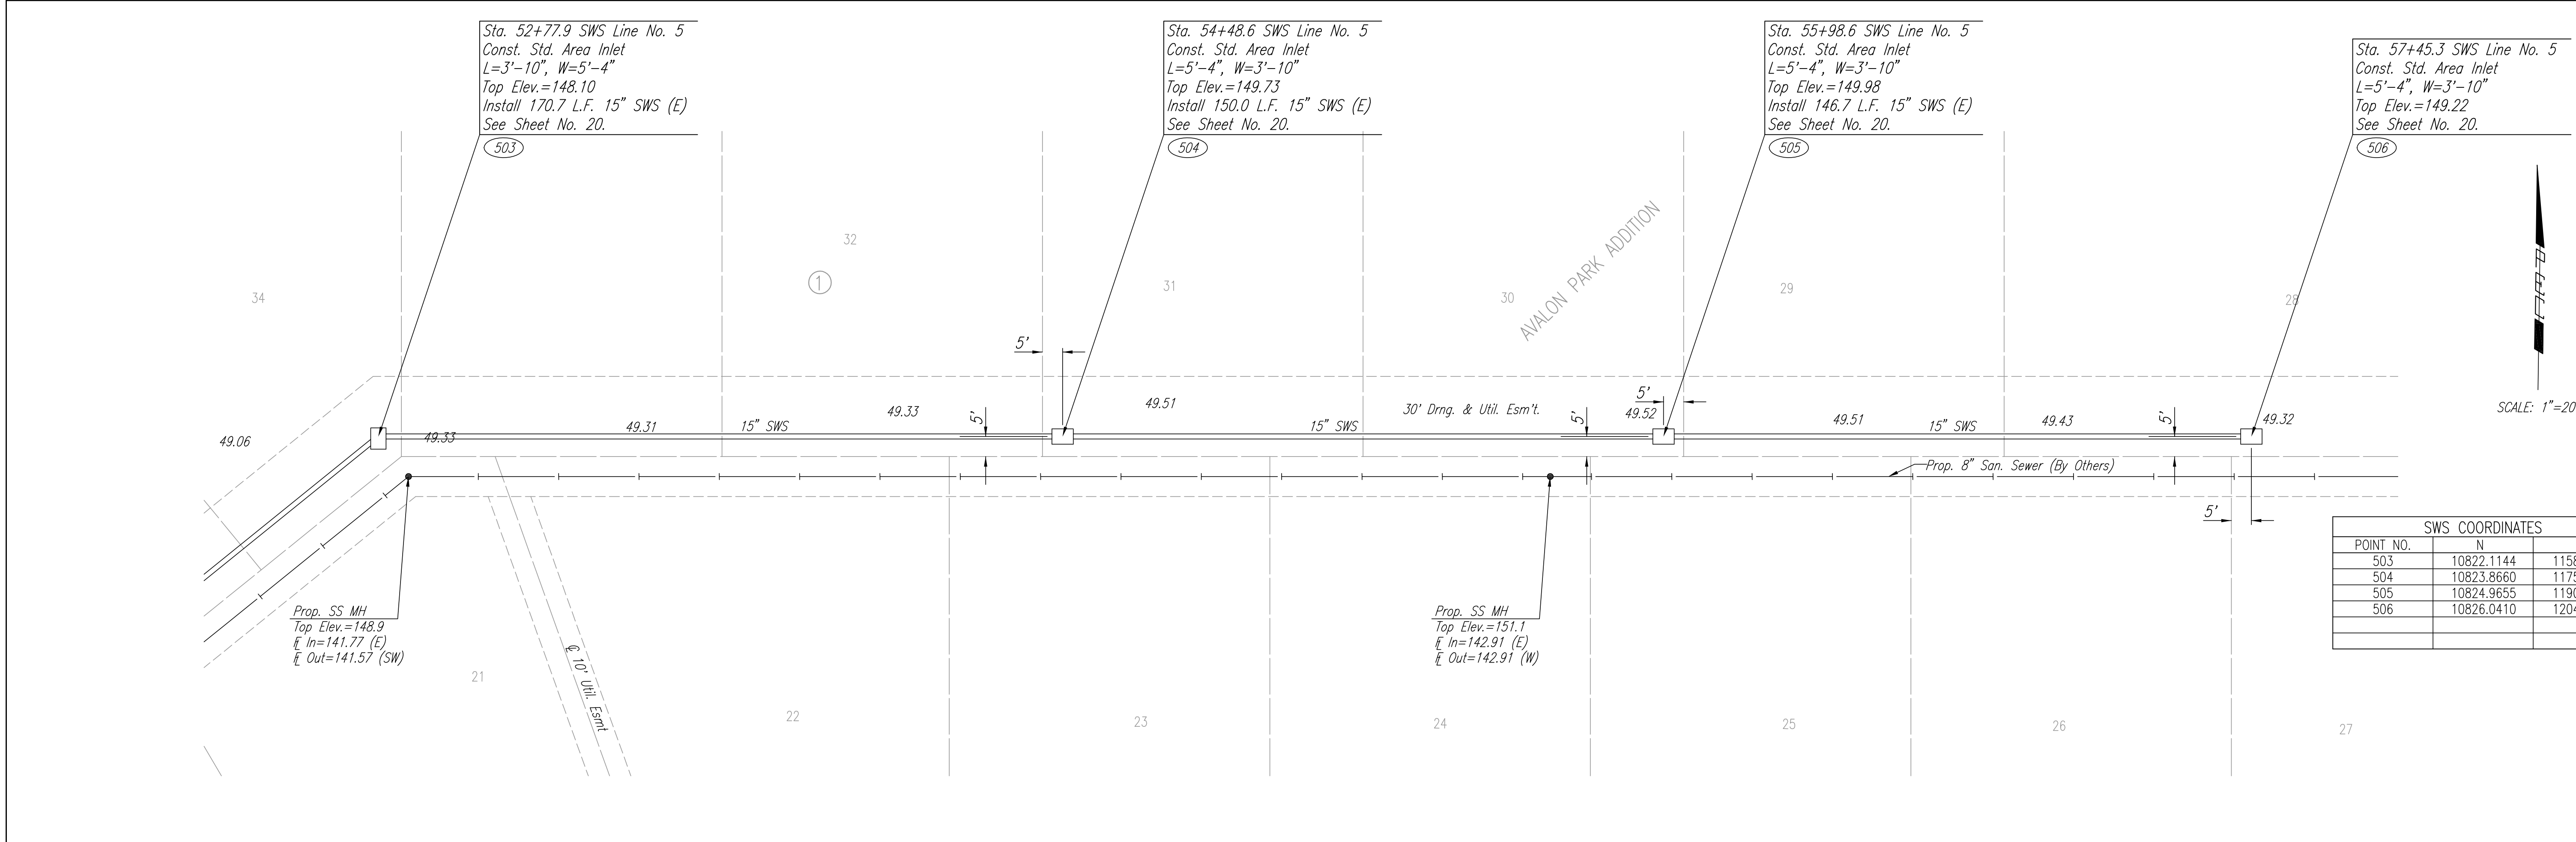


PLAN	CHECKED	DATE
	CHECKED	

PROFILE	CHECKED	DATE
	CHECKED	

DSNR: BOB OPER: BUS SCALE: 1"=20.00  
 Q:\2003\03345\000\SWS\Line5-2 02-10-2004 08:49:04 am

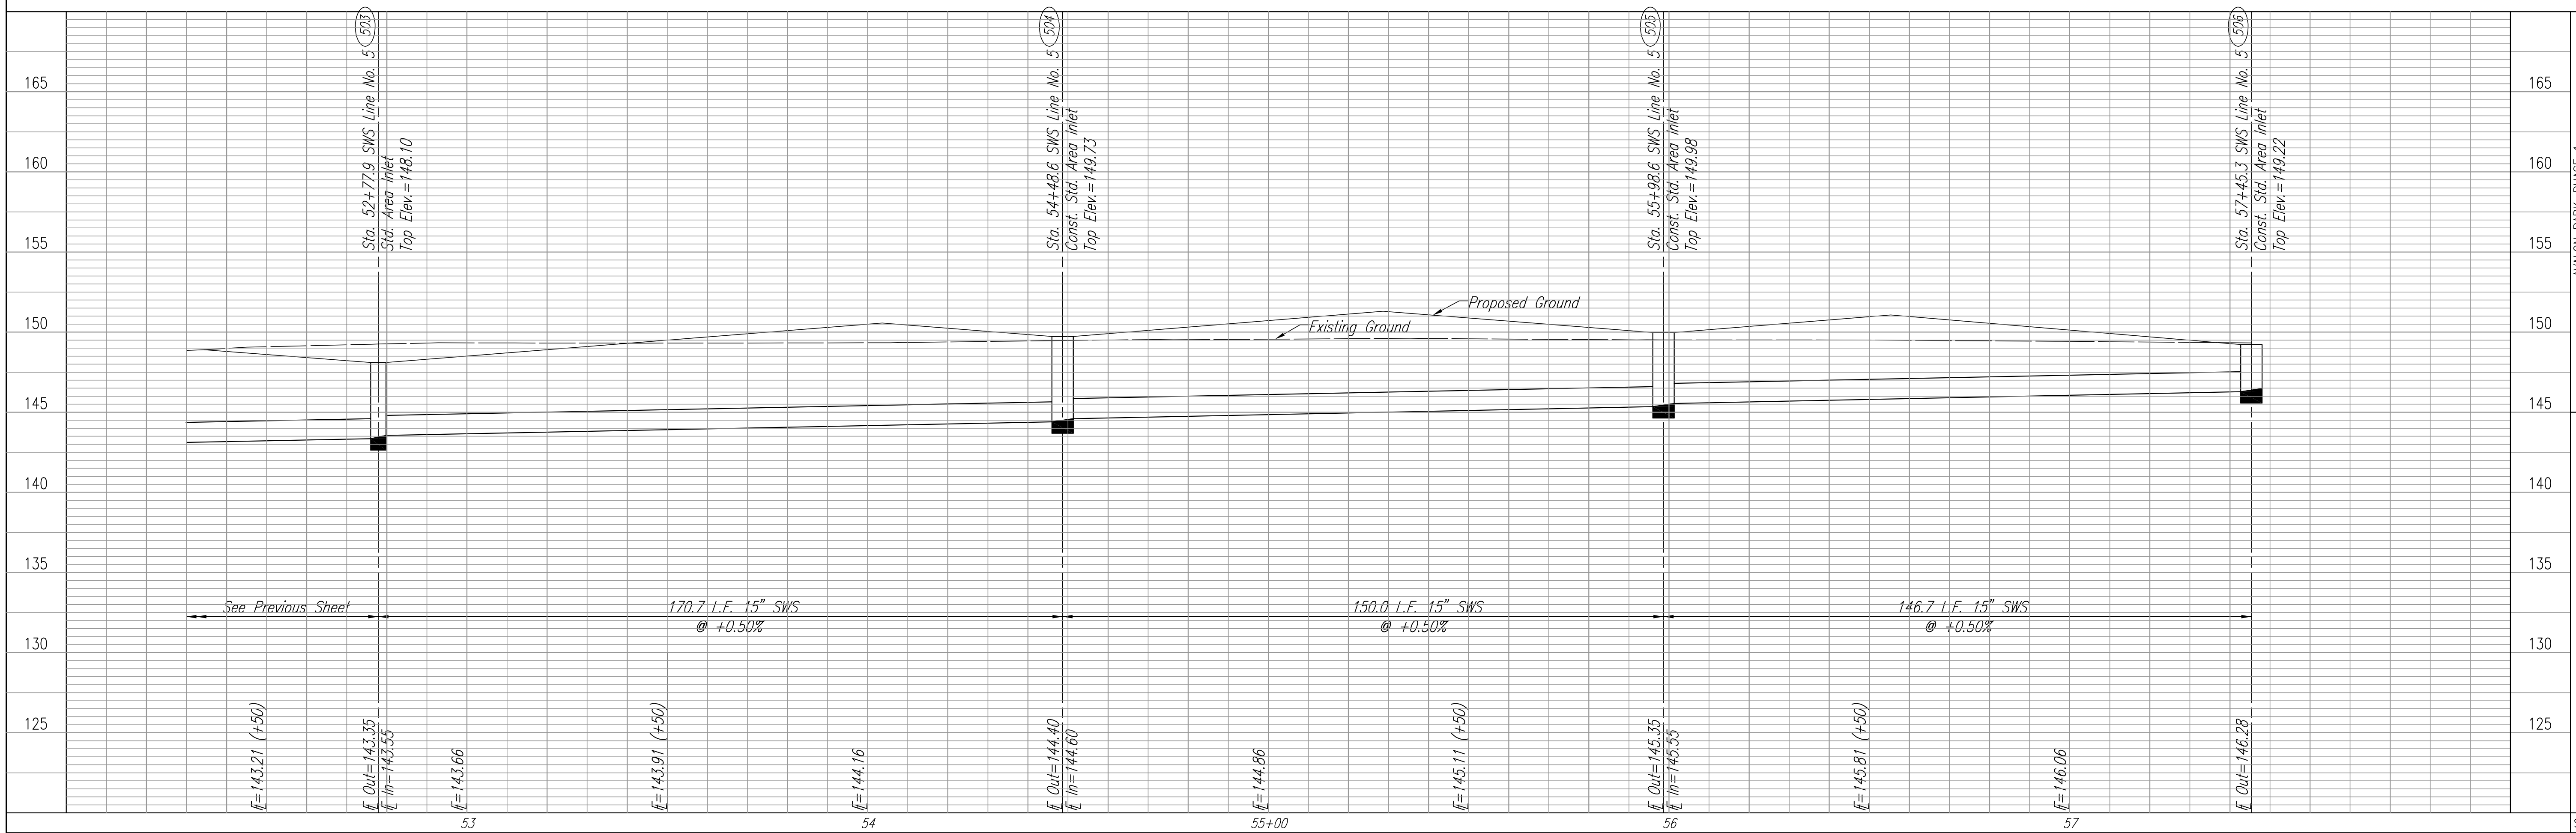

SWS COORDINATES		
POINT NO.	N	E
503	10822.1144	11581.4140
504	10823.8660	11752.1507
505	10824.9655	11902.1467
506	10826.0410	12048.8637

SCALE: 1"=20'  
 NORTH

Professional Engineering Consultants, P.A.  
 303 S. TOPEKA - WICHITA, KANSAS 67202  
 316-262-2691 • FAX 316-262-3003

Designed By: BOB  
 Drawn By: BUS

Job No.: 35-03345-000  
 Date: JUNE 2002

AVALON PARK - PHASE 1  
**SWS LINE NO. 5**  
 JAMES L. ARMOUR, P.E. - ACTING CITY ENGINEER  
 CITY OF WICHITA PROJECT NO. 477-85835