


PROJECT NO.	YEAR	SHEET NO.	TOTAL SHEETS
35-03345-000-0042	75	33	43

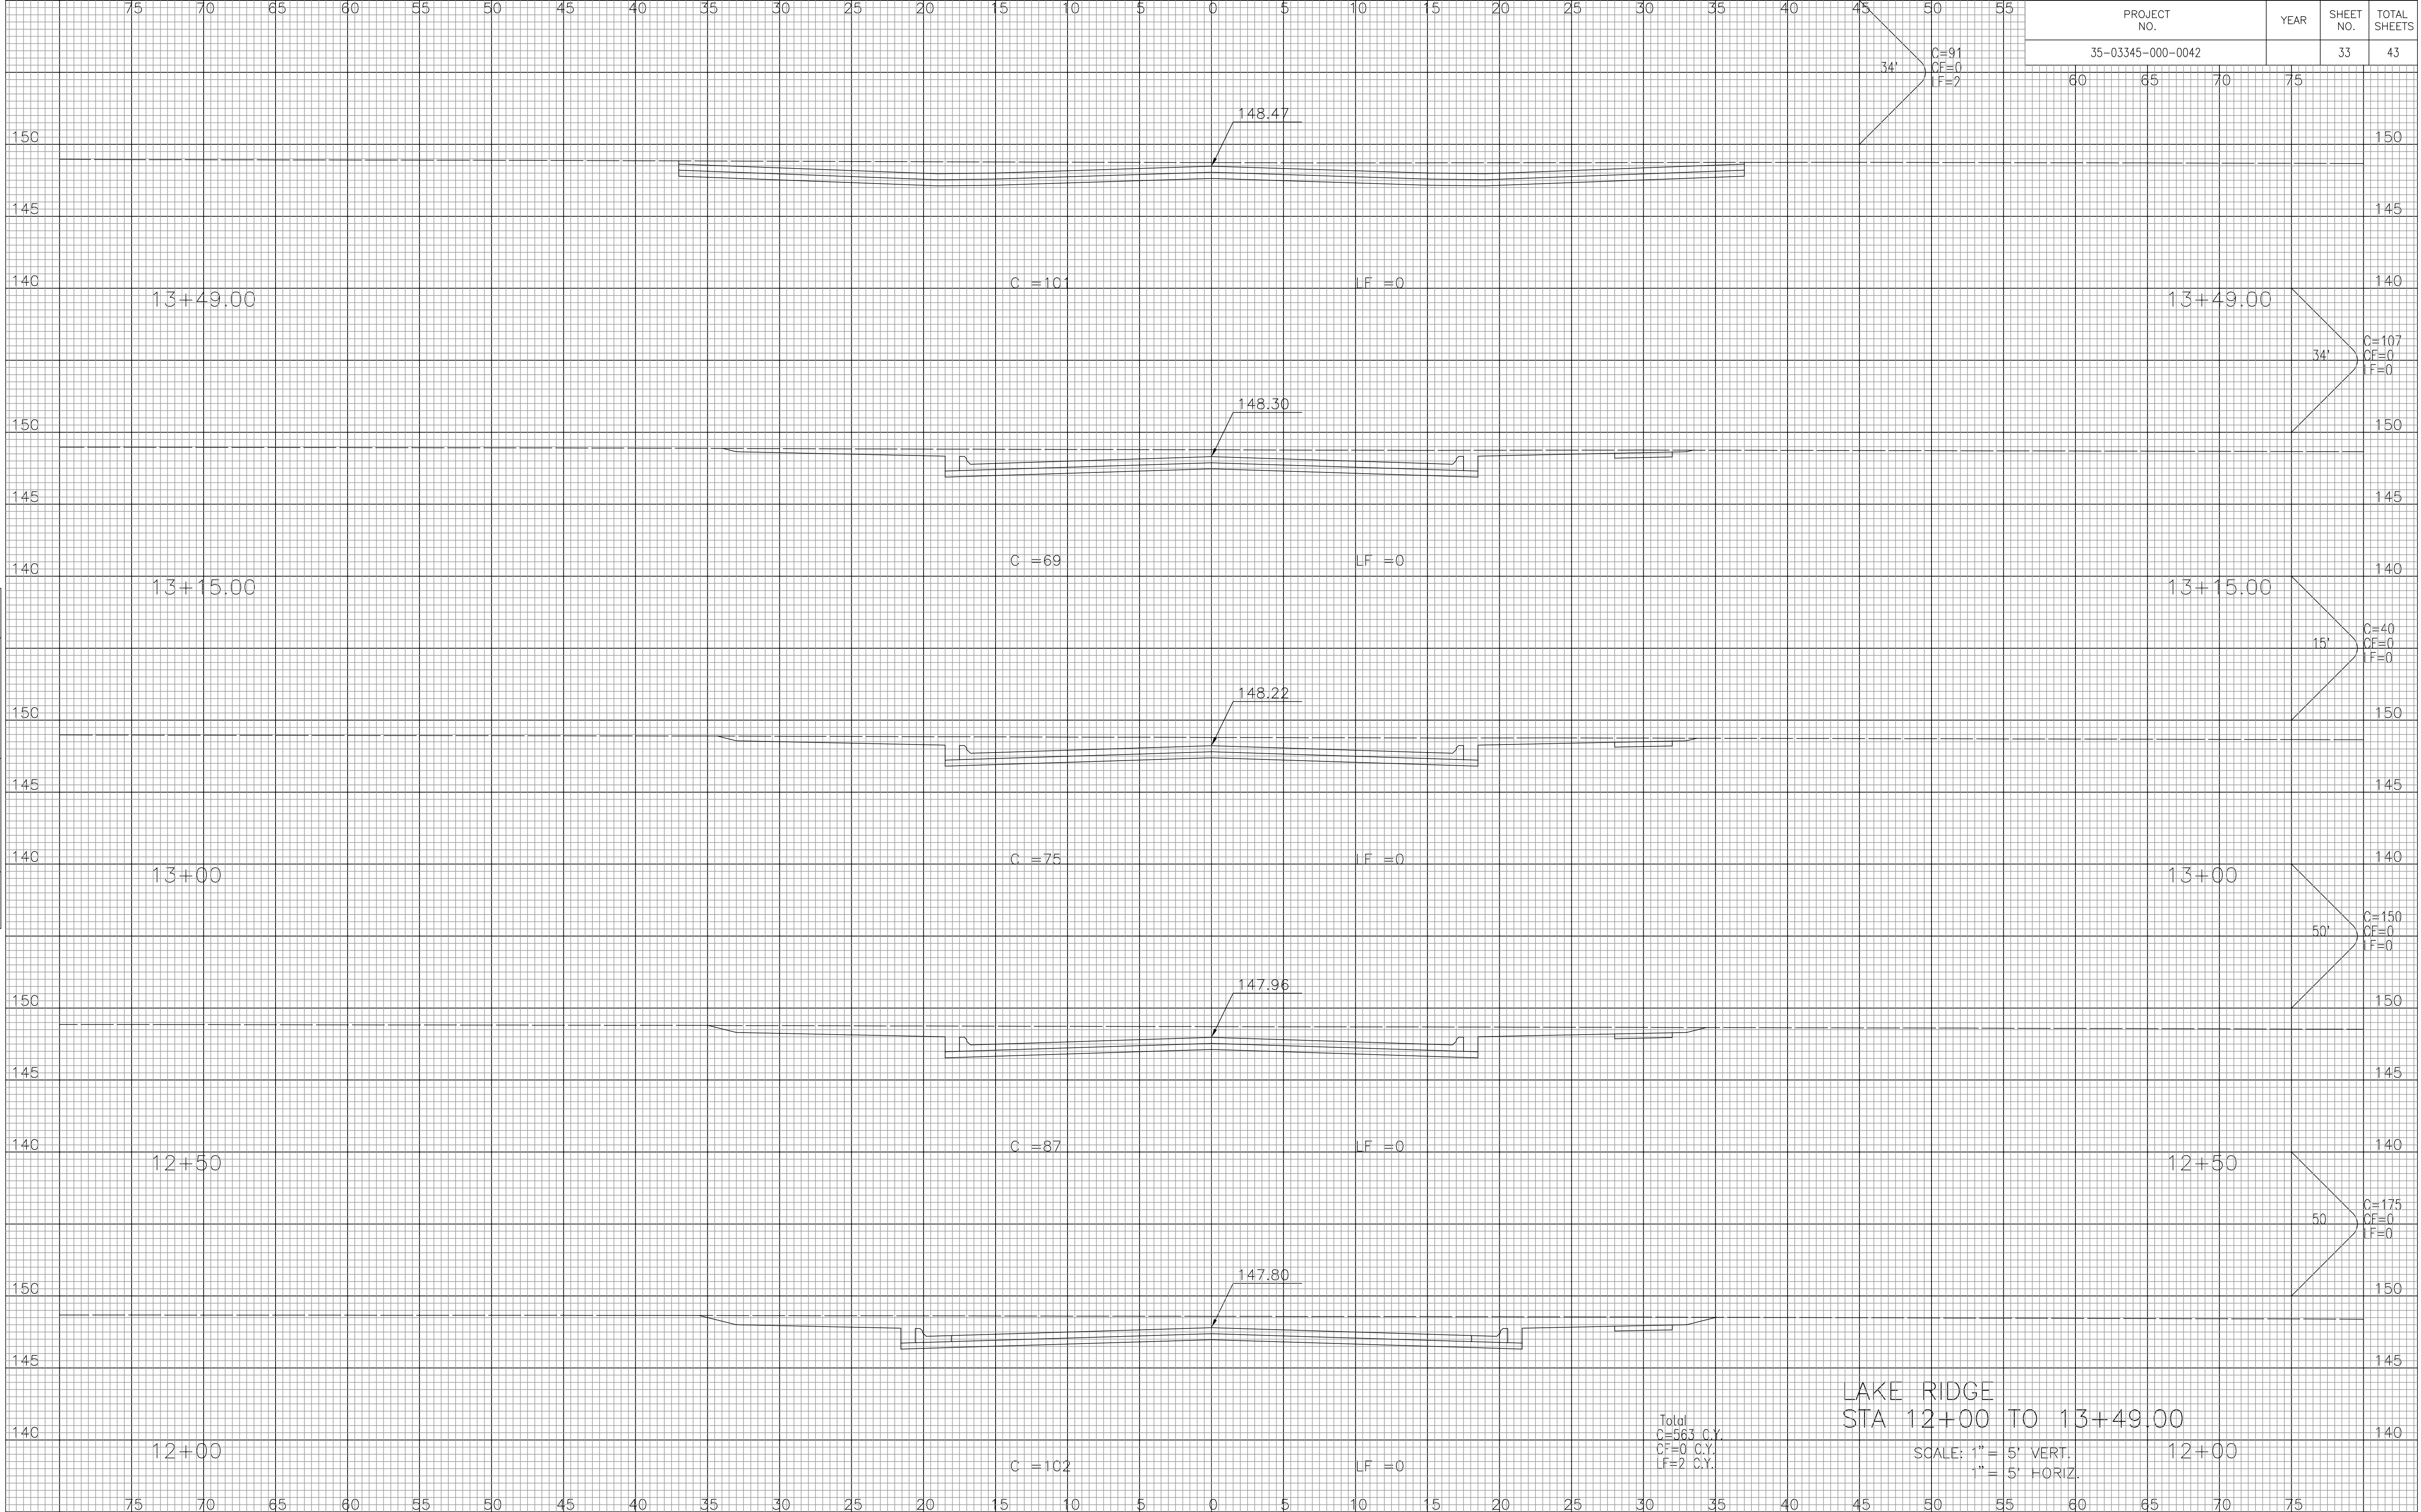

NOTE BOOK TEMPLATE AREAS CHECKED	NO.

DSNR: BLB OPER: BLS SCALE: 1"=500' 02-25-15 pm  
 C:\2003\03345\000\wsec 02-09-2004

Total  
 C=563 C.Y.  
 CF=0 C.Y.  
 LF=2 C.Y.

LAKE RIDGE  
 STA 12+00 TO 13+49.00

SCALE: 1" = 5' VERT.  
 1" = 5' HORIZ.