


PROJECT NO.	YEAR	SHEET NO.	TOTAL SHEETS
35-03345-000-0042	75	34	43

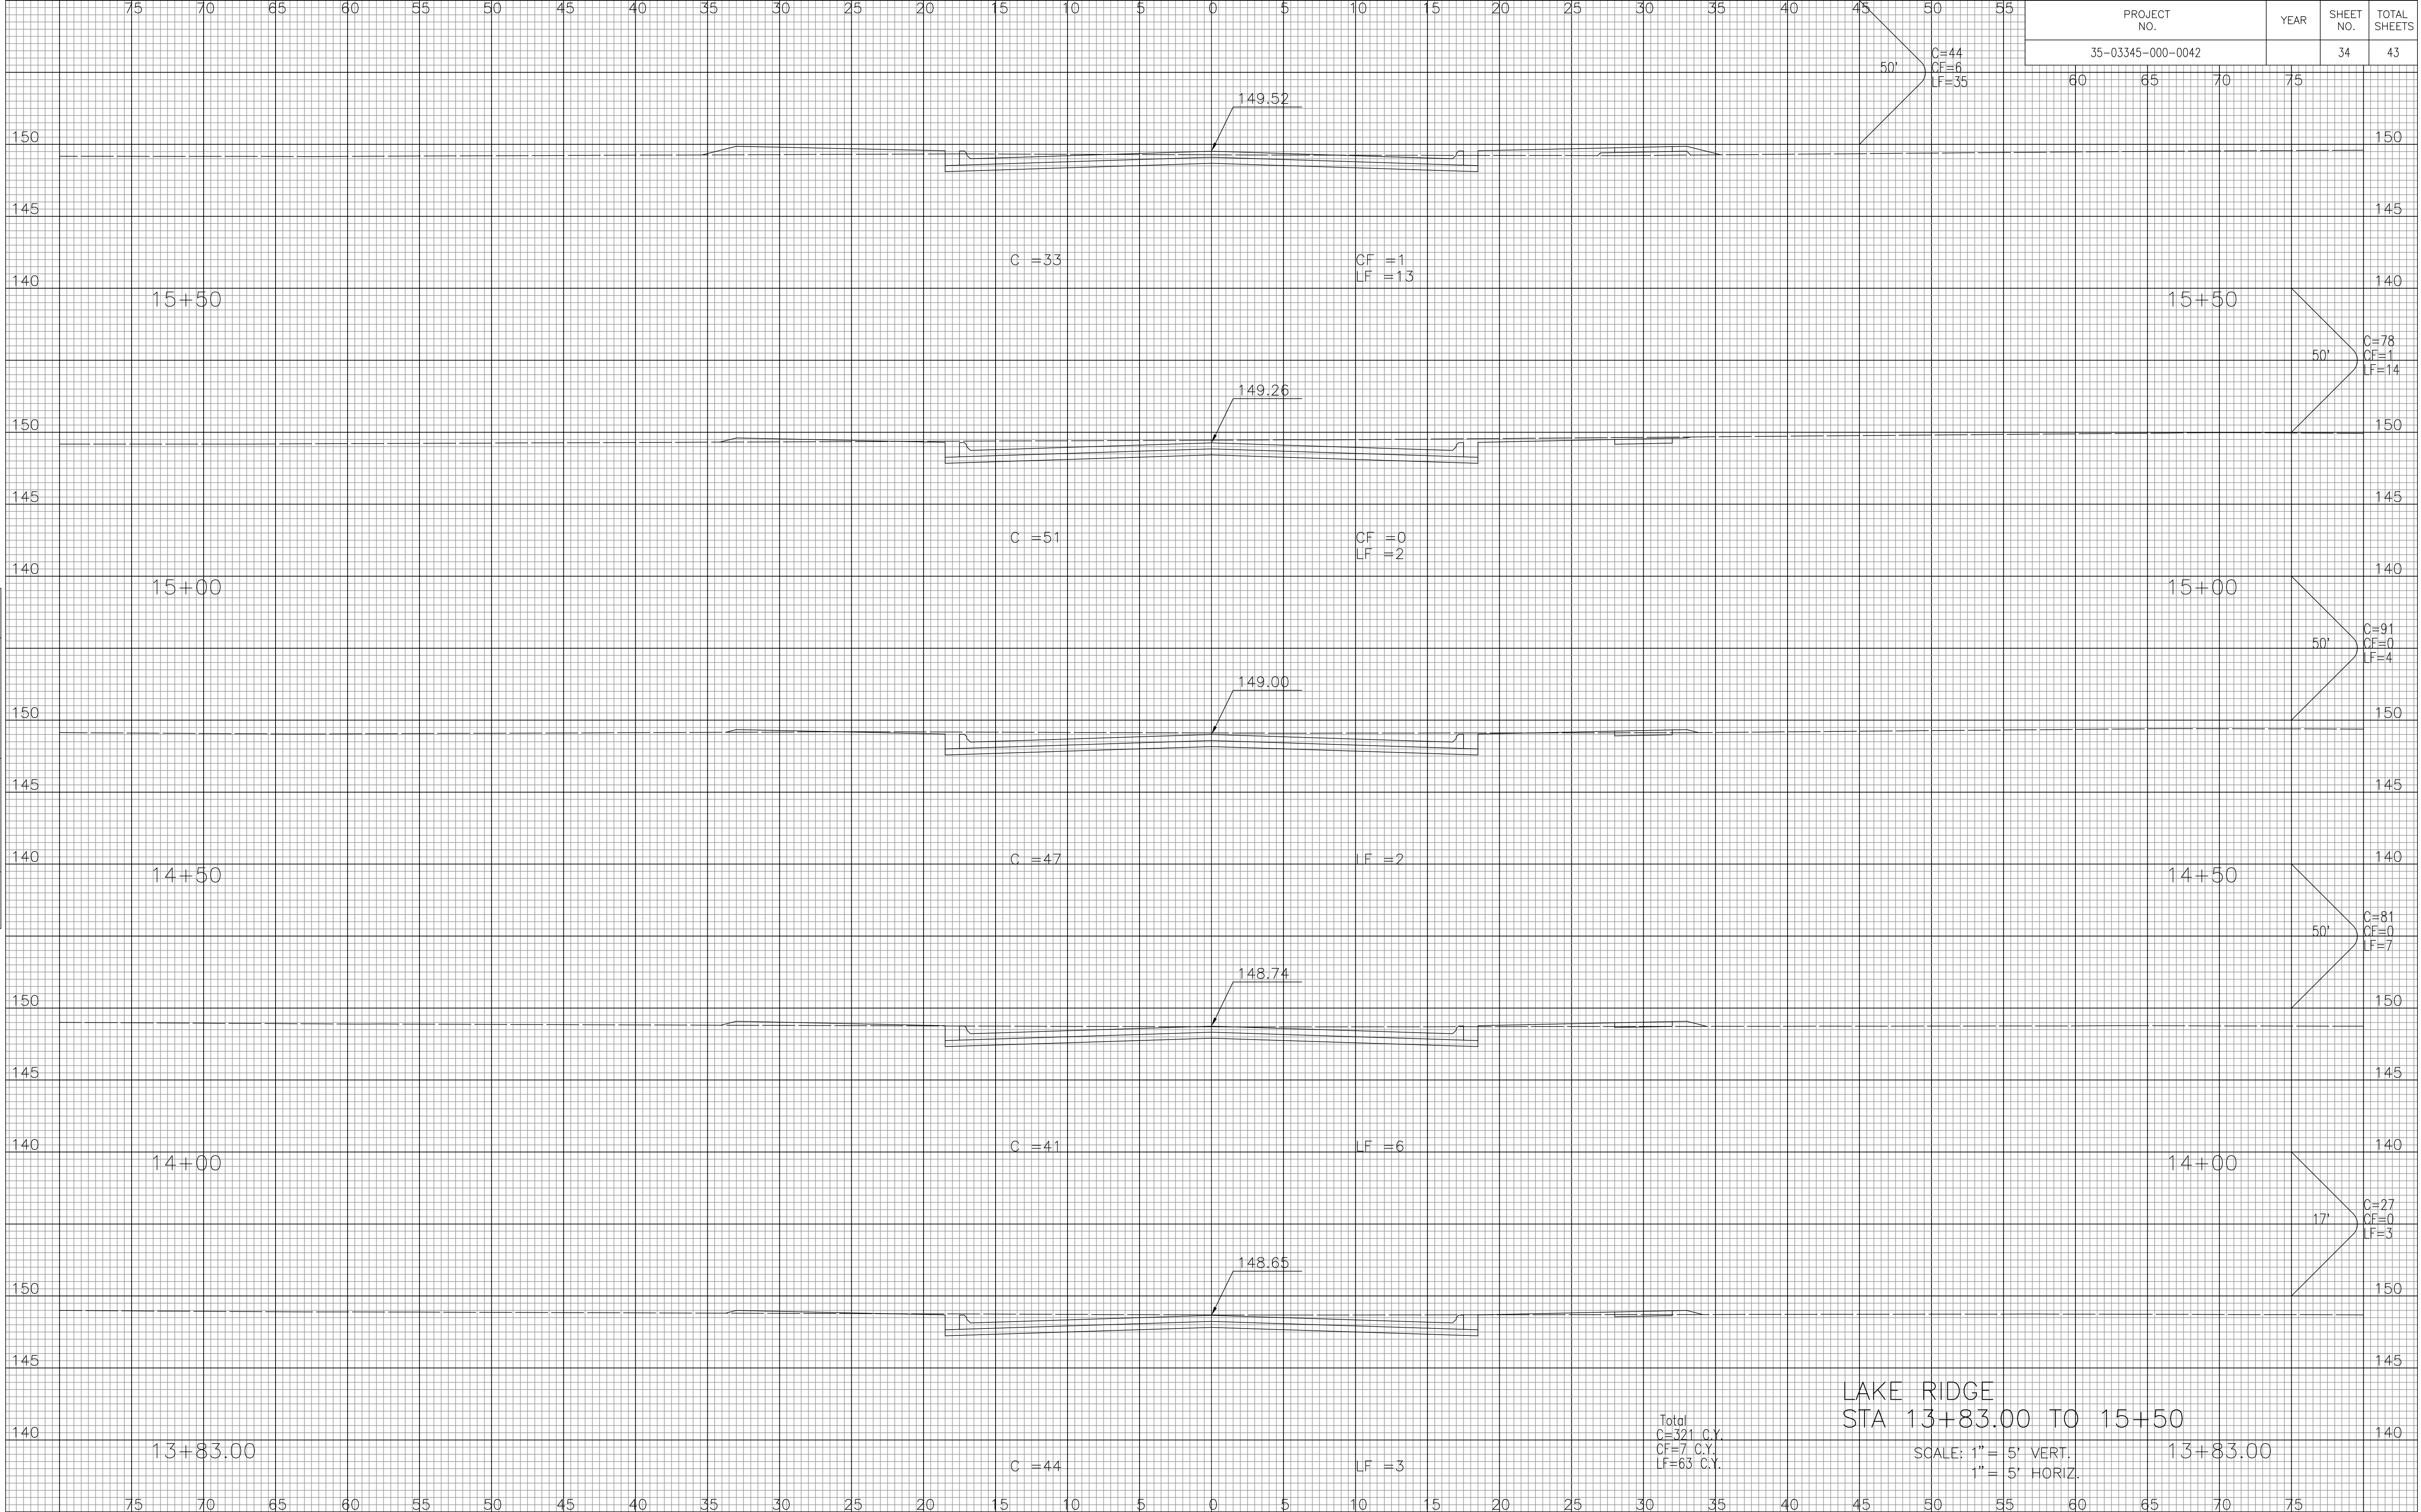

NOTE BOOK	NO.
TEMPLATE	
AREAS	
CHECKED	

DSNR: BLB OPER: BLS SCALE: 1"=500' 02-25-15 pm
 C:\2003\03345\000\wsec 02-09-2004

Total
 C=321 C.Y.
 CF=7 C.Y.
 LF=63 C.Y.

LAKE RIDGE
 STA 13+83.00 TO 15+50

SCALE: 1" = 5' VERT.
 1" = 5' HORIZ.