


PROJECT NO.	YEAR	SHEET NO.	TOTAL SHEETS
35-03345-000-0042		35	43

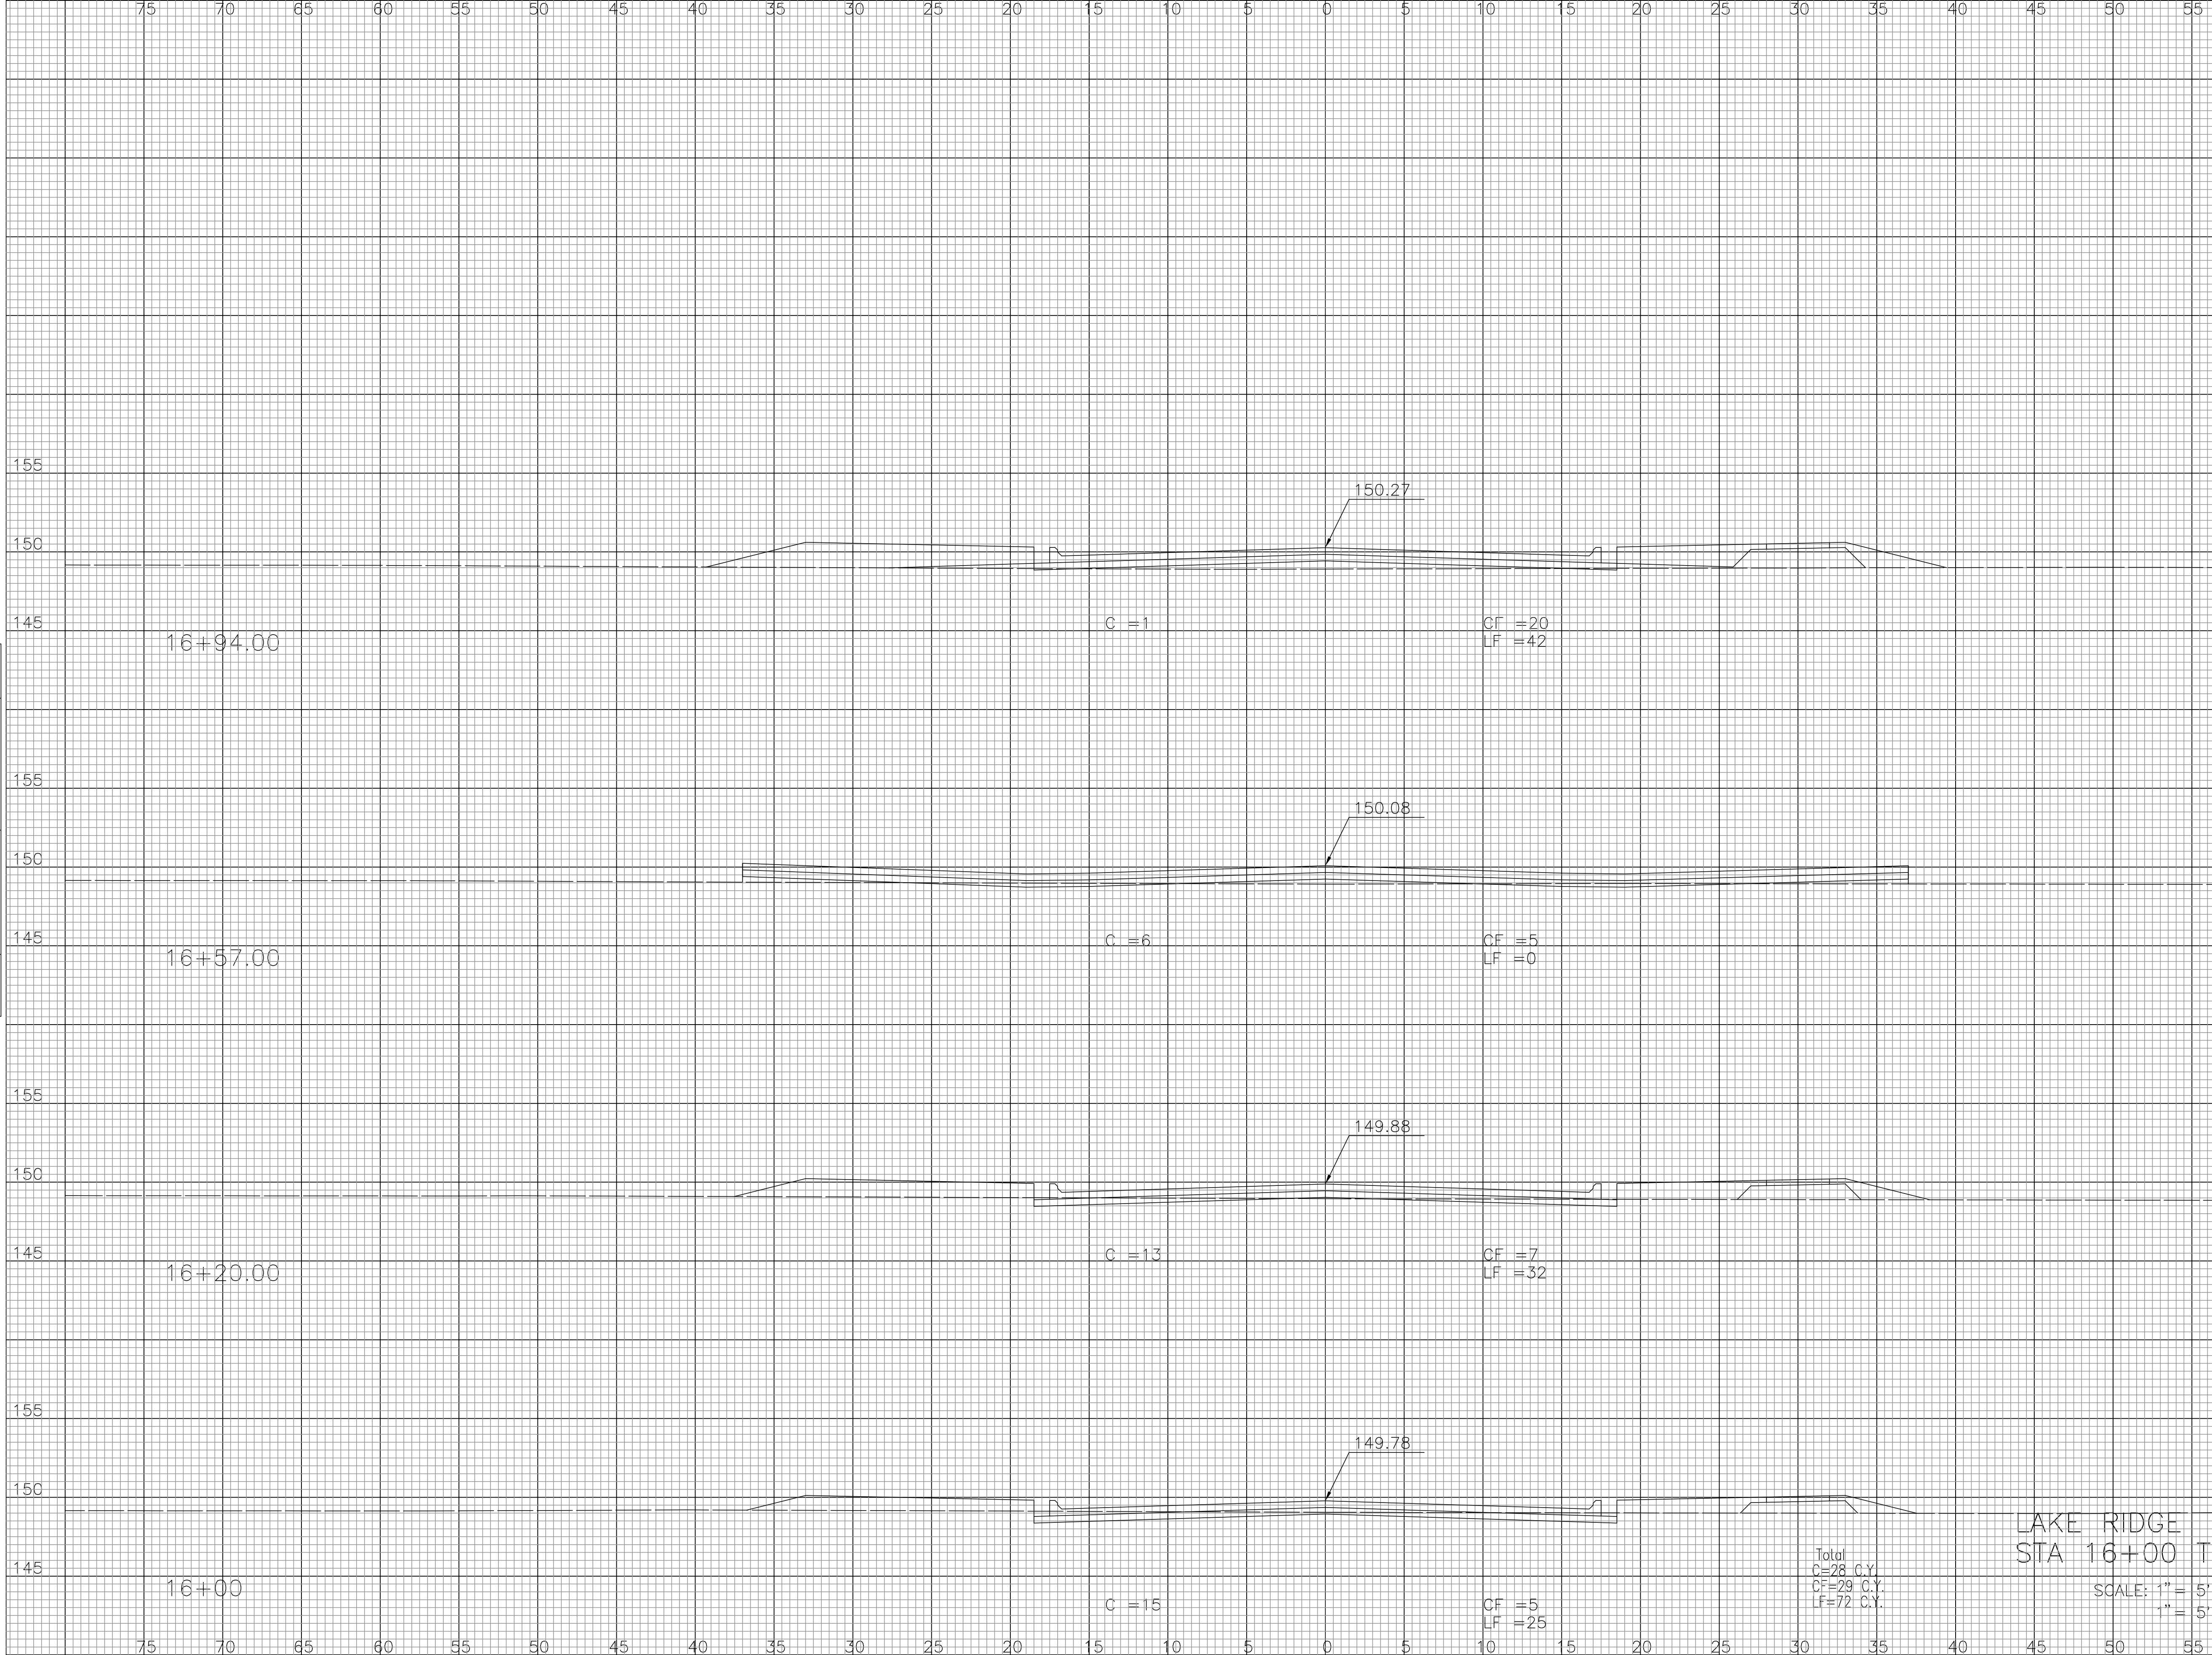

NOTE BOOK TEMPLATE	
AREAS CHECKED	
NO.	

DSNR: BLB OPER: BLS SCALE: 1=500
 Q:\2003\03345\000\wsec 02-09-2004 02:25:15 pm

Total
 C=28 C.Y.
 CF=29 C.Y.
 LF=72 C.Y.

LAKE RIDGE
 STA 16+00 TO 16+94.00

SCALE: 1" = 5' VERT.
 1" = 5' HORIZ.