


PROJECT NO.	YEAR	SHEET NO.	TOTAL SHEETS
35-03345-000-0042	75	36	43

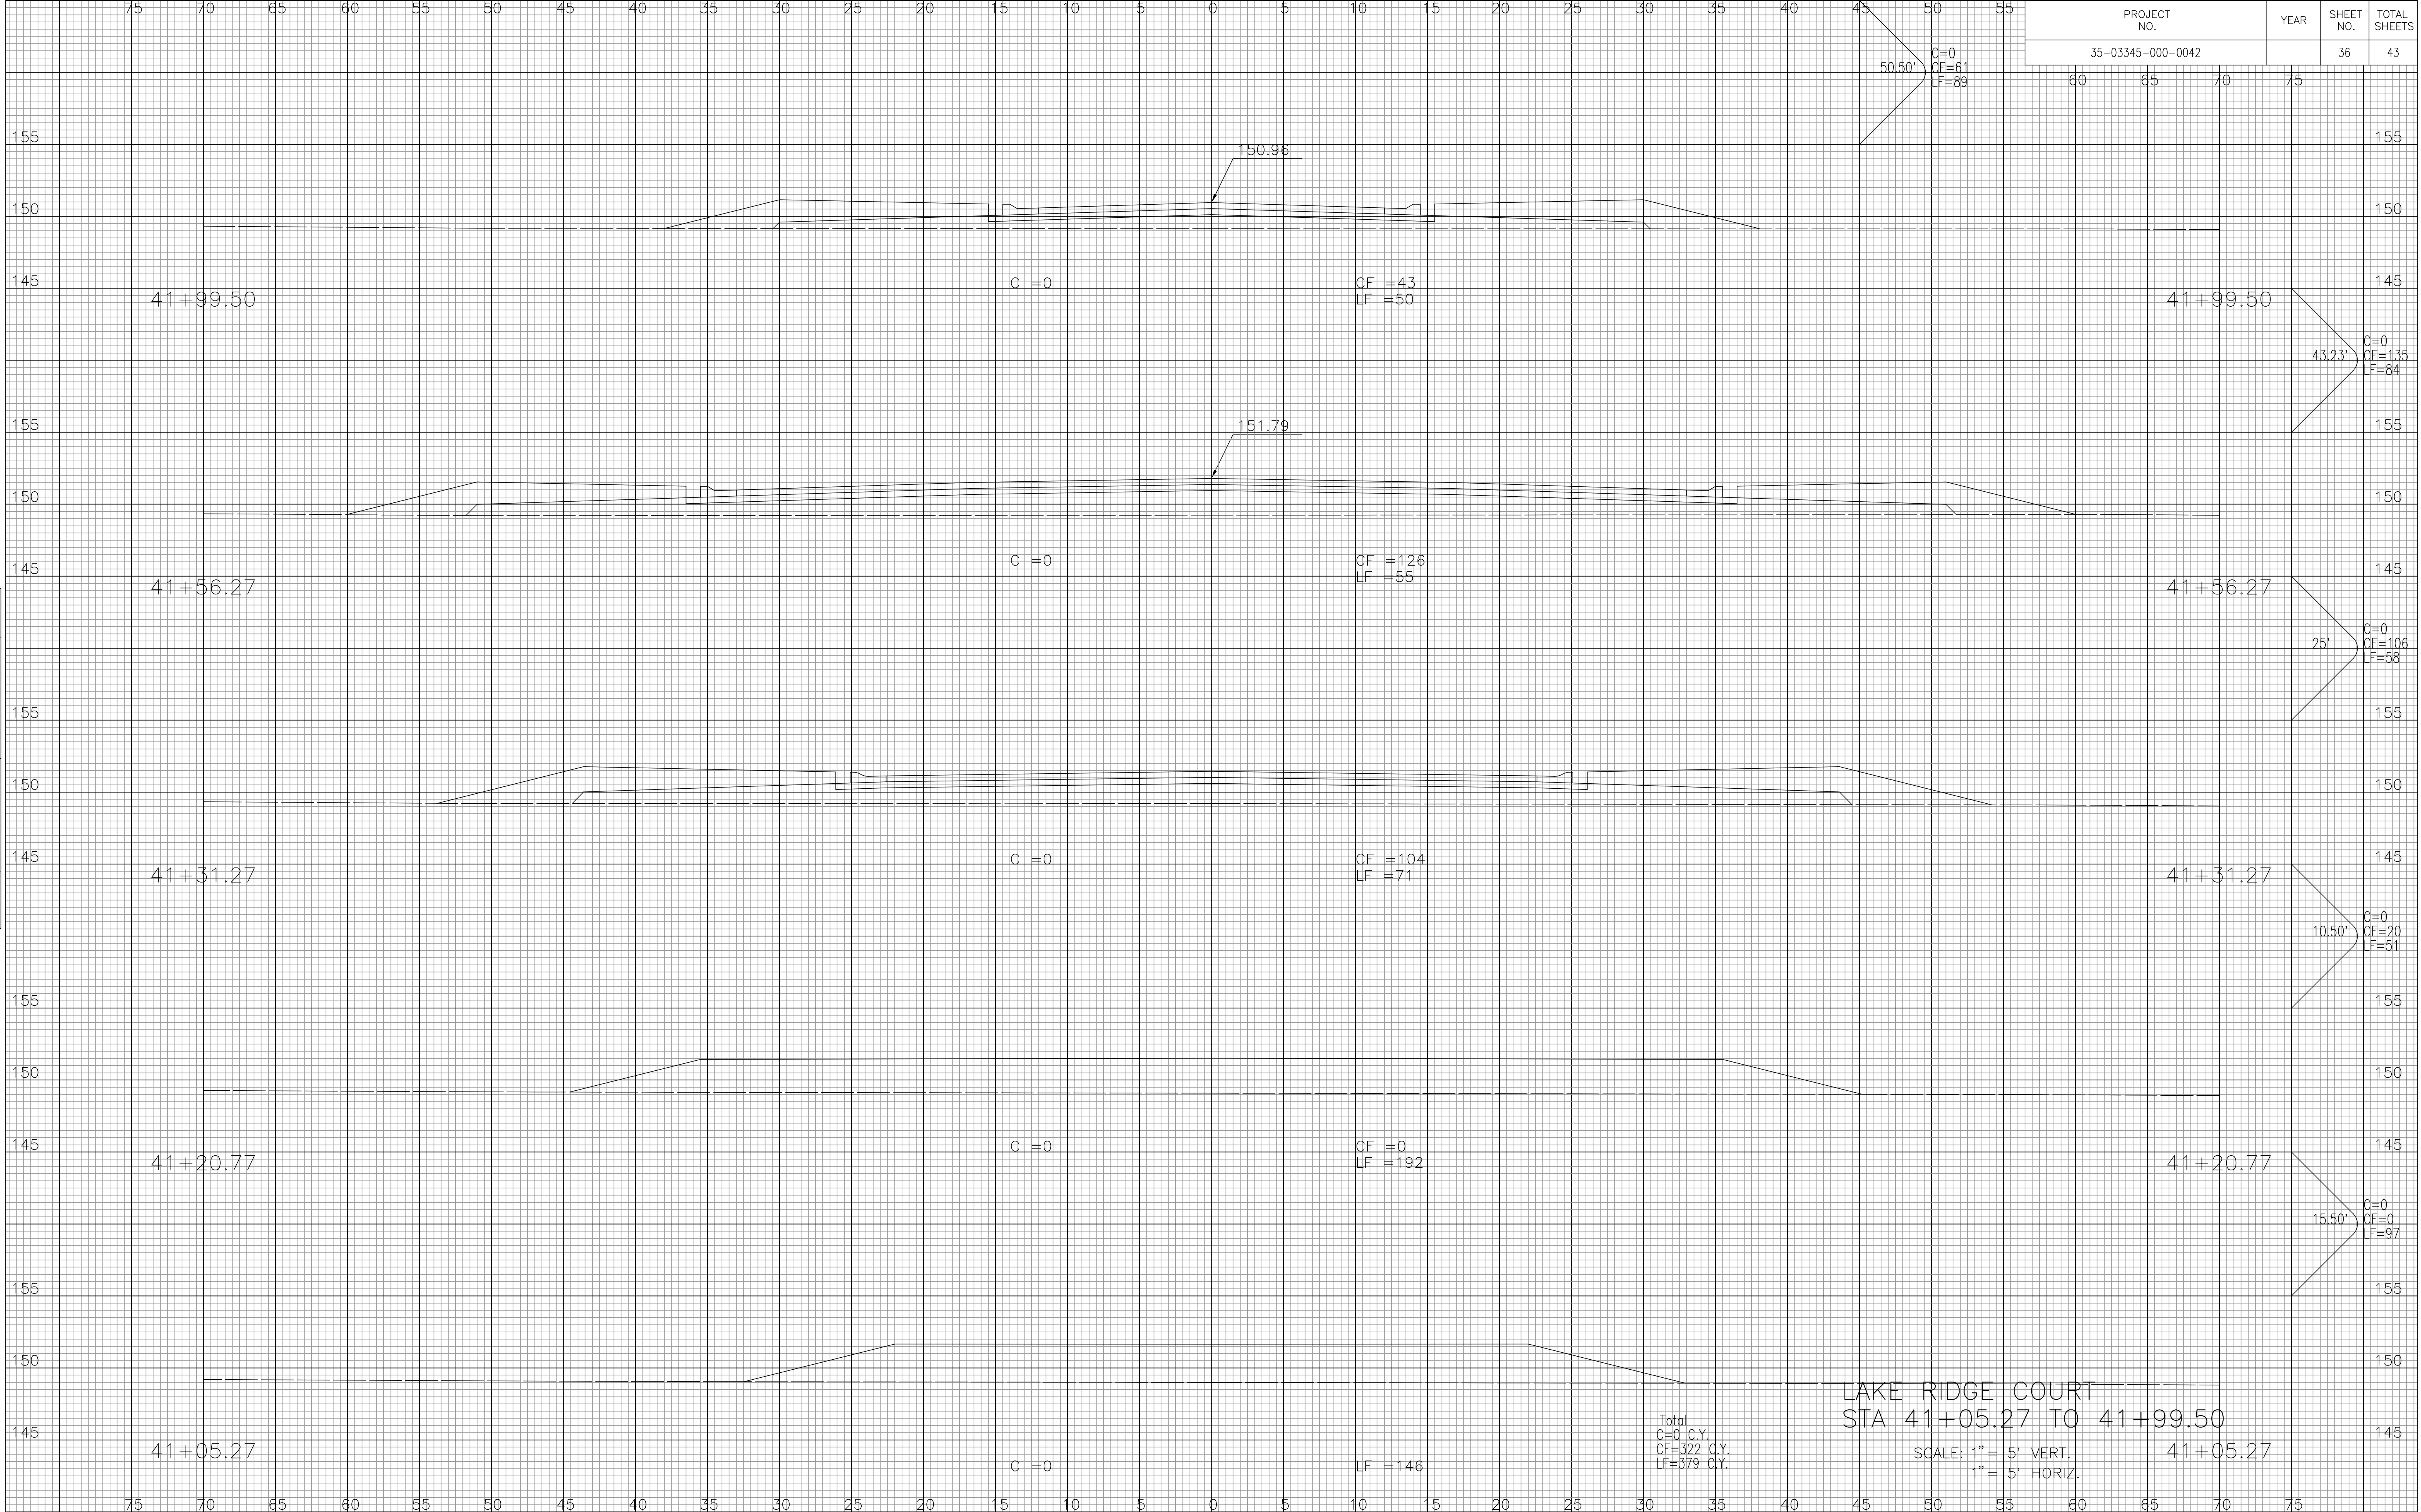

NOTE BOOK TEMPLATE AREAS CHECKED.
NO.

DSNR: BLB OPER: BLB SCALE: 1"=500' 02-25-15 pm  
 Q:\2003\03345\000\wsec 02-09-2004

Total  
 C=0 C.Y.  
 CF=322 Q.Y.  
 LF=379 Q.Y.

LAKE RIDGE COURT  
 STA 41+05.27 TO 41+99.50

SCALE: 1" = 5' VERT.  
 1" = 5' HORIZ.