
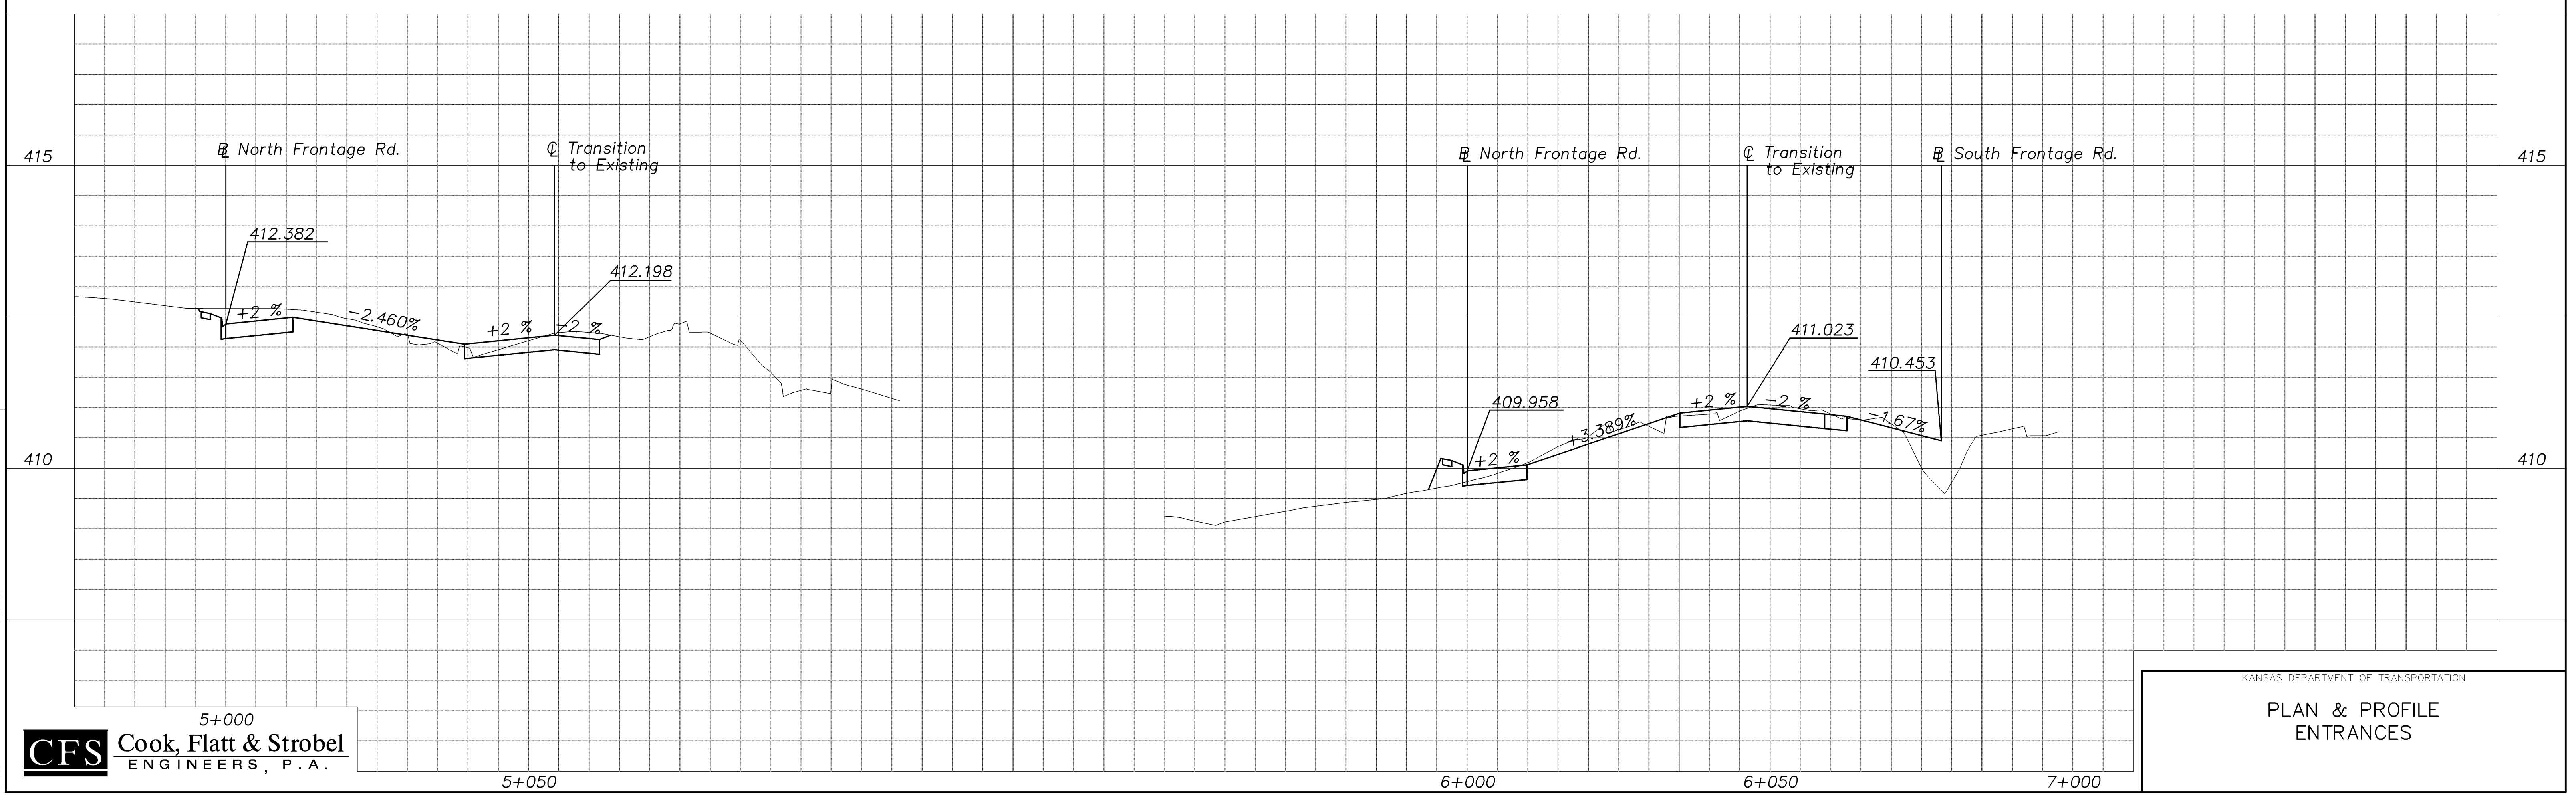


STATE	PROJECT NO.	YEAR	SHEET NO.	TOTAL SHEETS
KANSAS	54-87 K-8258-08	2005	14	223

BY	DATE

REFERENCE NOTED	REFERENCE CHECKED

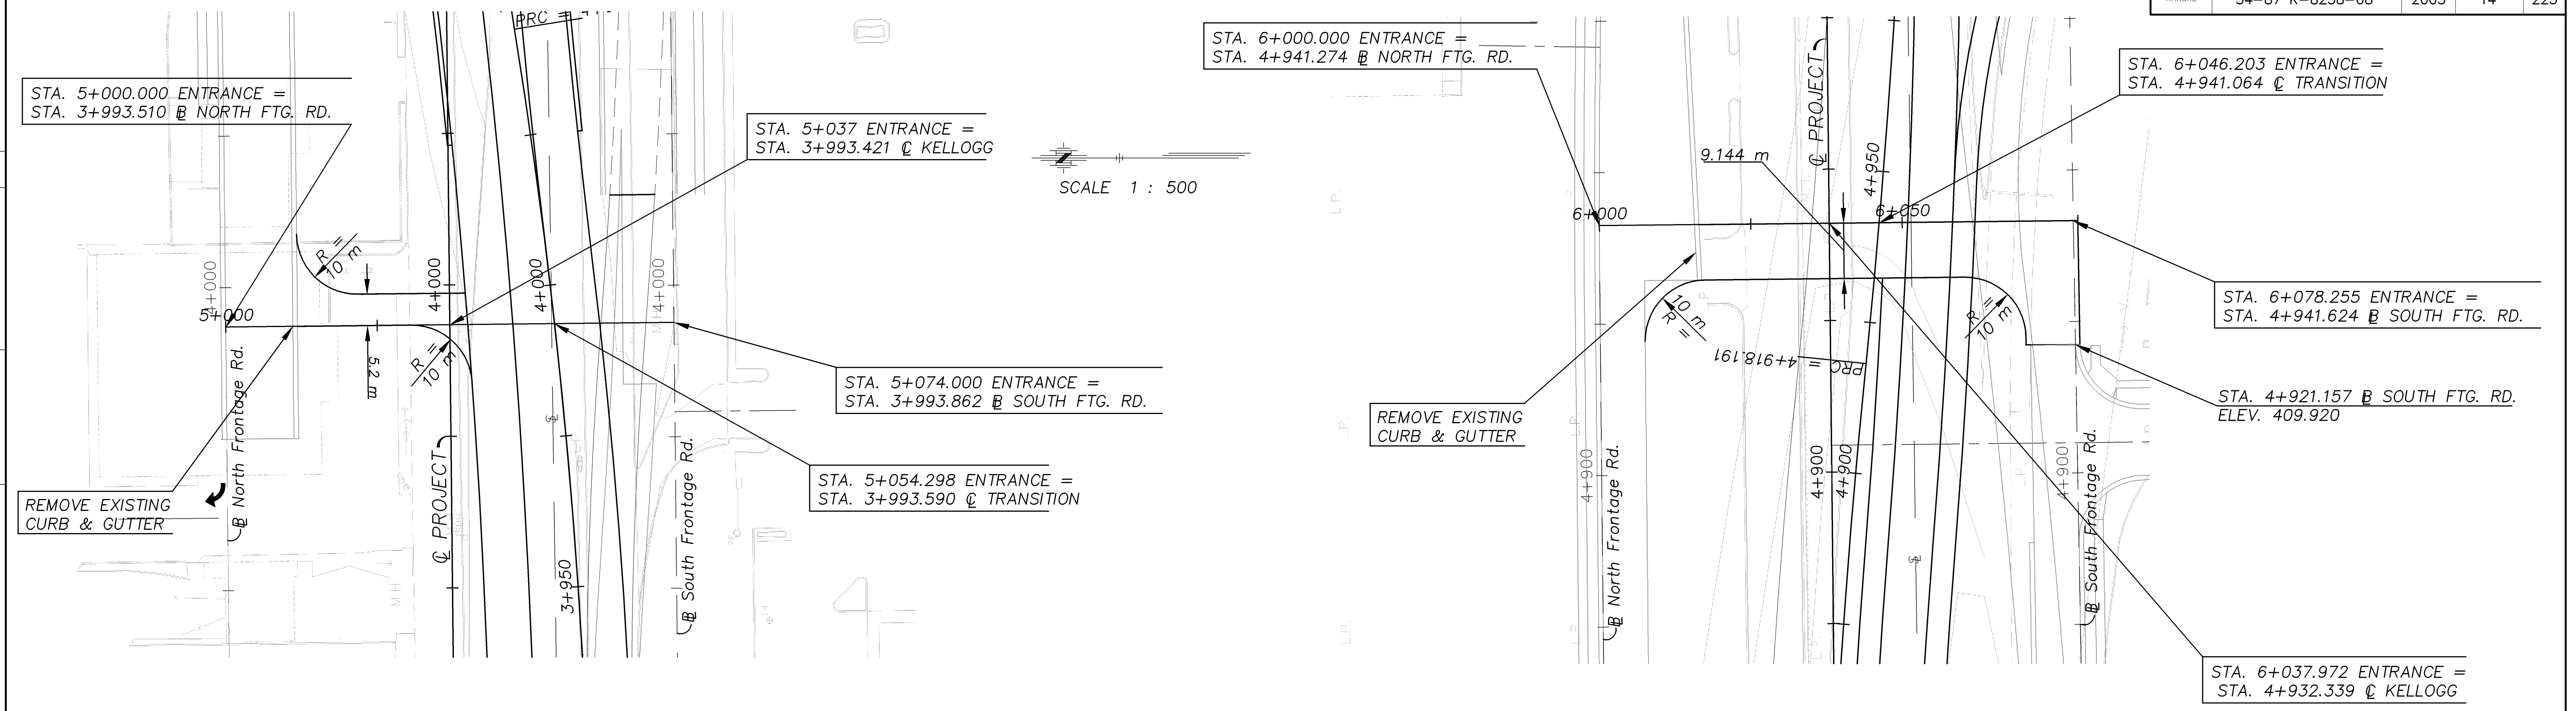

5+000  
**CFS** Cook, Flatt & Strobel  
 ENGINEERS, P.A.  
 5+050

KANSAS DEPARTMENT OF TRANSPORTATION  
**PLAN & PROFILE ENTRANCES**  
 6+000 6+050 7+000