

STATE	PROJECT NO.	YEAR	SHEET NO.	TOTAL SHEETS
KANSAS	54-87 K-8258-08	2005	21	223


LEGEND

- K.J. Longitudinal Key Joint (No Tie Bar)
- Longitudinal Joint (With Tie Bar)
- Contraction Joint
- Contraction Joints at 5 m Spacing Typical

NOTE:
CONTRACTION JOINT SPACING IN FRONTAGE
ROADS AND RAMPS IS MEASURED AT
BASELINE. CONTRACTION JOINTS ARE
RADIAL TO CURVE UNLESS OTHERWISE
NOTED.

SCALE: ±1:200

DATE	
BY	
REFERENCE NOTED	
REFERENCE CHECKED	

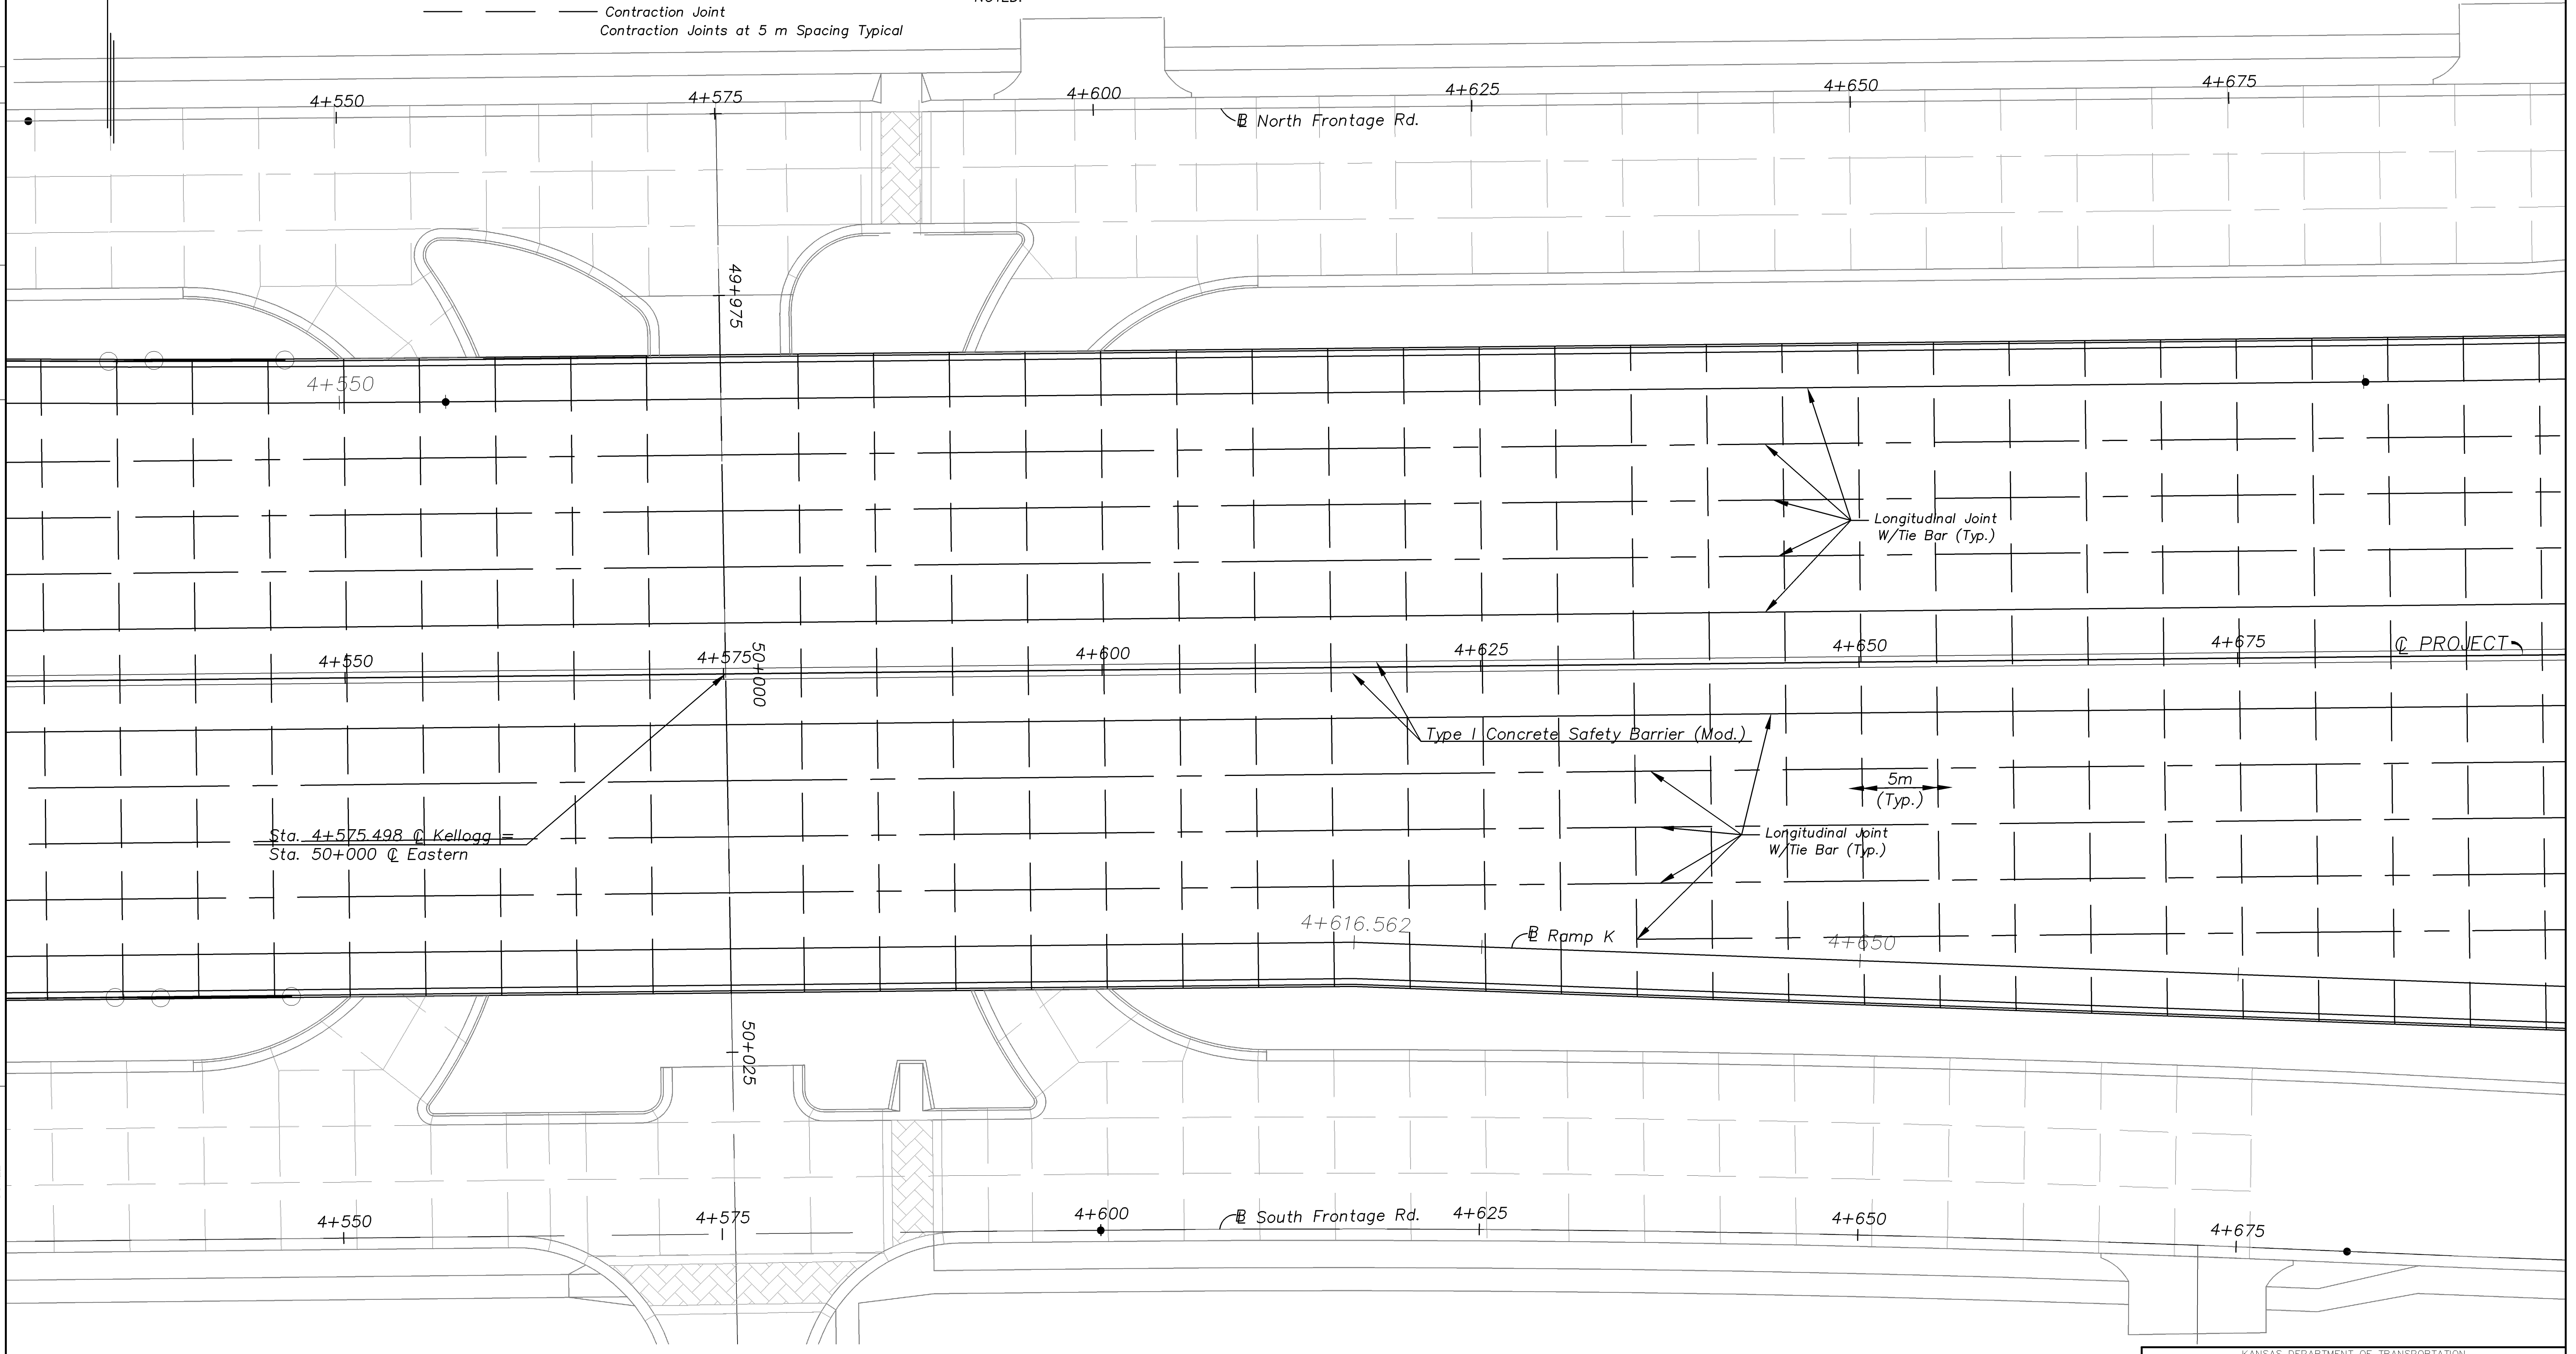

Sta. 4+575.498 @ Kellogg
Sta. 50+000 @ Eastern

KANSAS DEPARTMENT OF TRANSPORTATION
PAVING DETAILS
EAST KELLOGG
STA. 4+529 TO STA. 4+697

Drawn by: [Blank]
File: [Blank]
Plotted: [Blank]
SCALE: [Blank]

CFS Cook, Flatt & Strobel
ENGINEERS, P.A.