

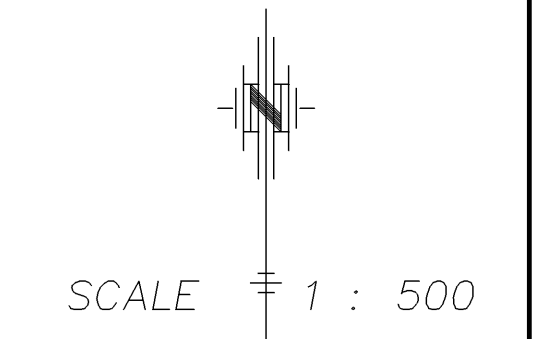


STATE	PROJECT NO.	YEAR	SHEET NO.	TOTAL SHEETS
KANSAS	54-87 K-8258-08	2005	24	223

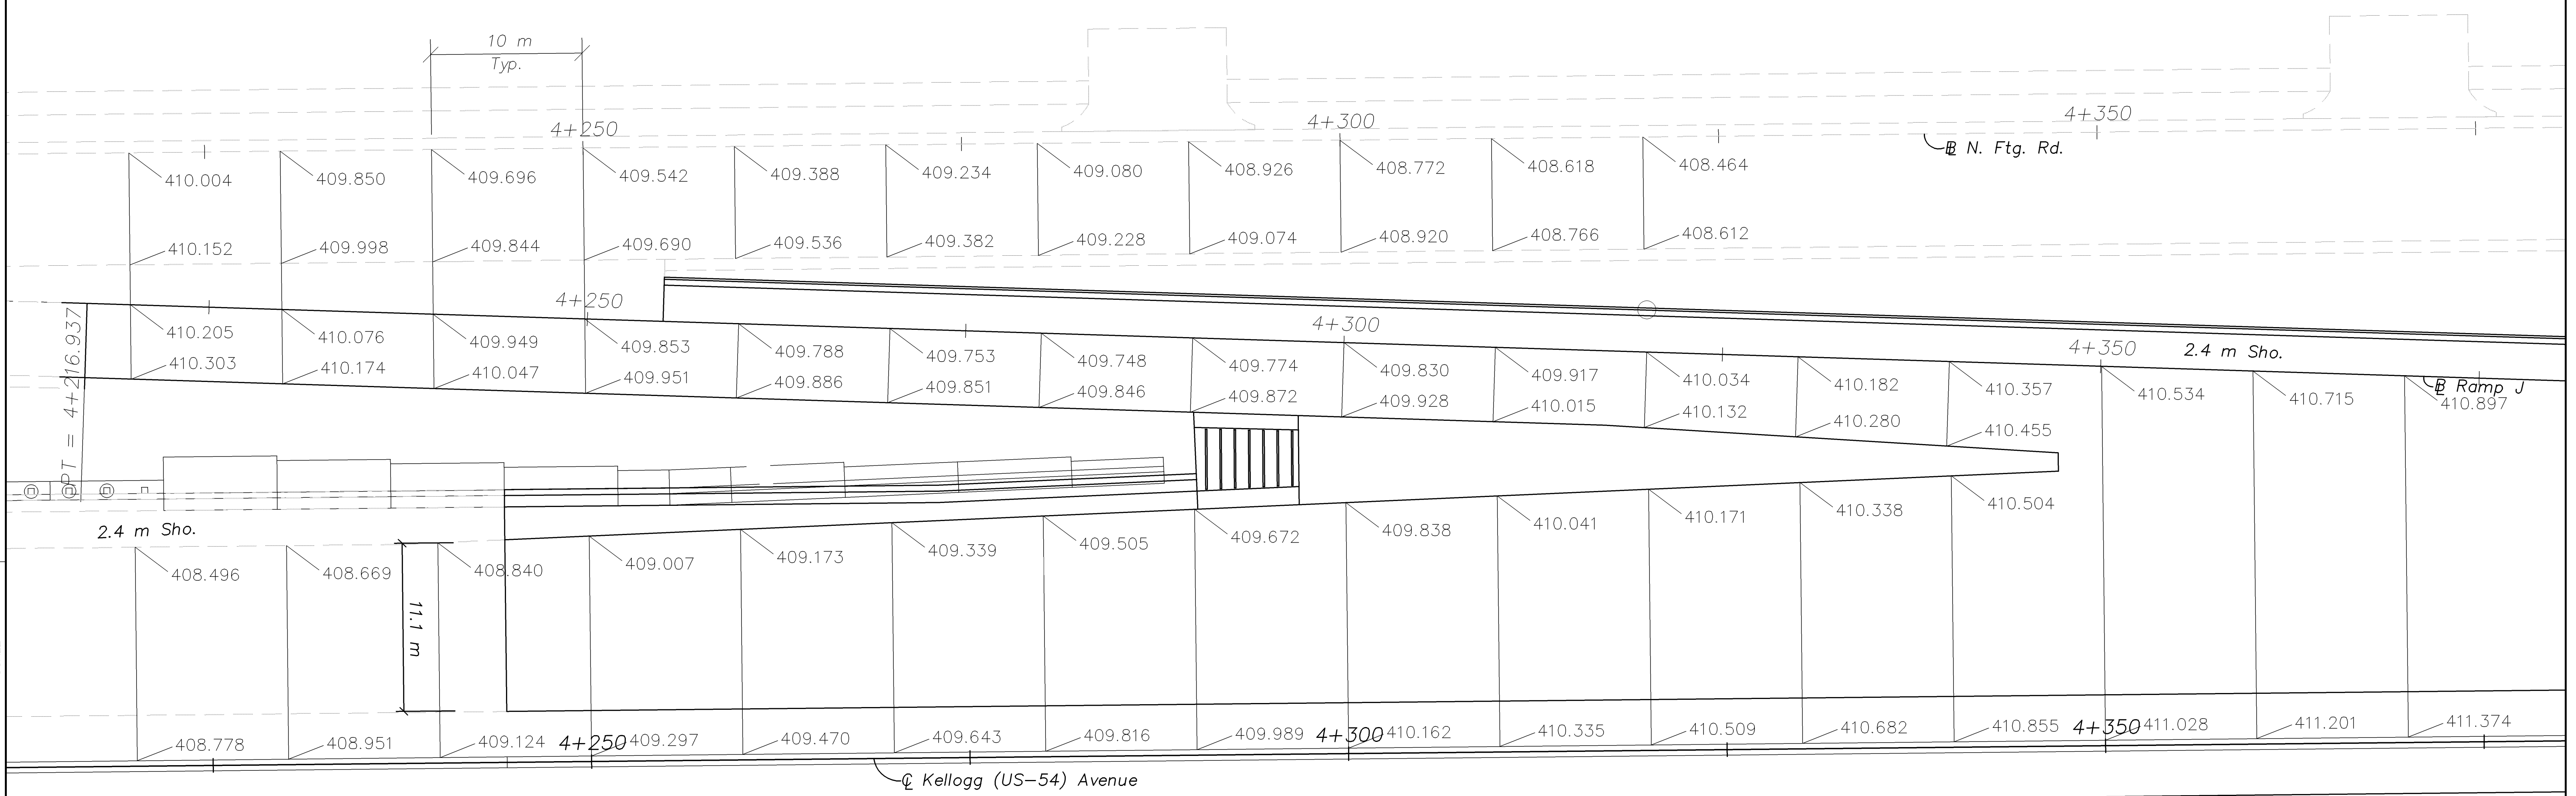

BY	DATE

REFERENCE NOTED	REFERENCE CHECKED

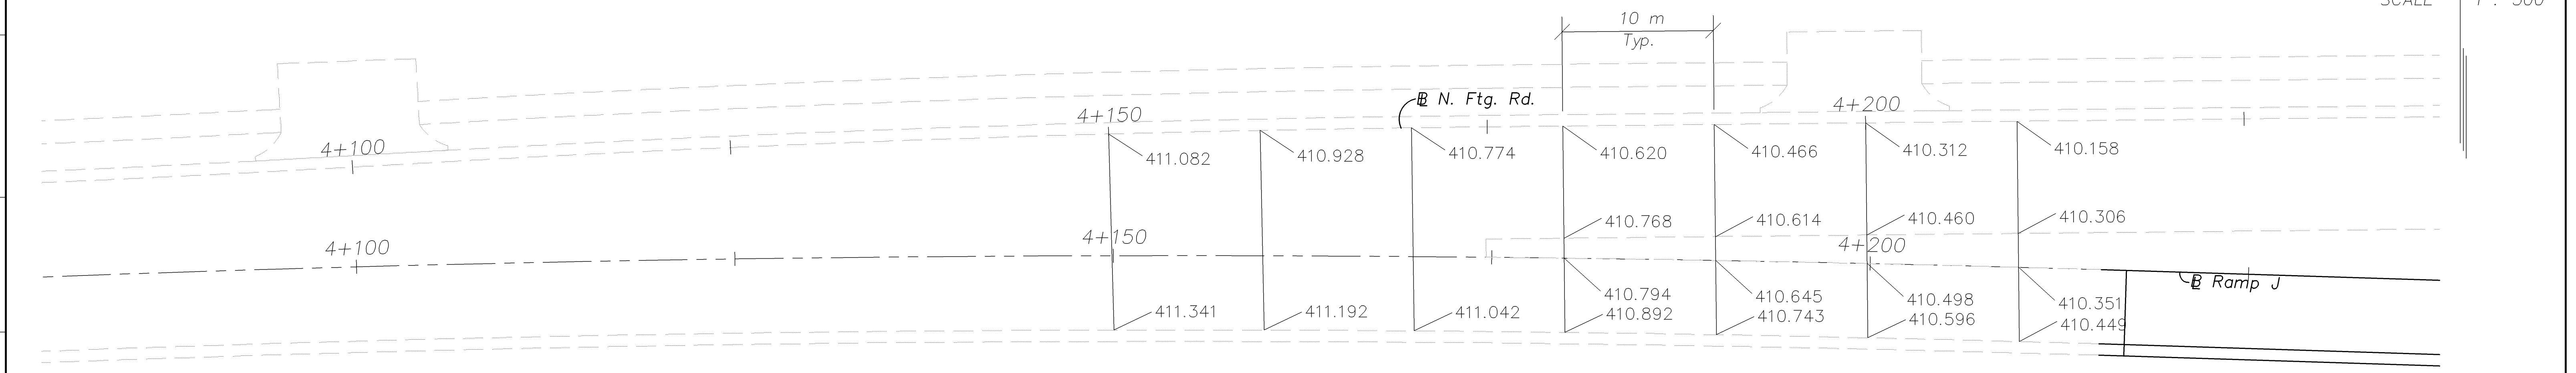

Drawn by: _____
 File: _____
 Plotted: _____
 SCALE

CFS Cook, Flatt & Strobel
 ENGINEERS, P.A.

KANSAS DEPARTMENT OF TRANSPORTATION
 PAVING DETAILS
 NORTH FRONTAGE ROAD
 RAMP J