

STATE	PROJECT NO.	YEAR	SHEET NO.	TOTAL SHEETS
KANSAS	54-87 K-8258-08	2005	27	223


SCALE: 1:200

BY	DATE

REFERENCE NOTED	REFERENCE CHECKED


STA. 49+962.999 @ EASTERN =  
STA. 4+575.072 @ NORTH FRONTAGE RD.

STA. 50+037.001 @ EASTERN =  
STA. 4+575.878 @ SOUTH FRONTAGE RD.

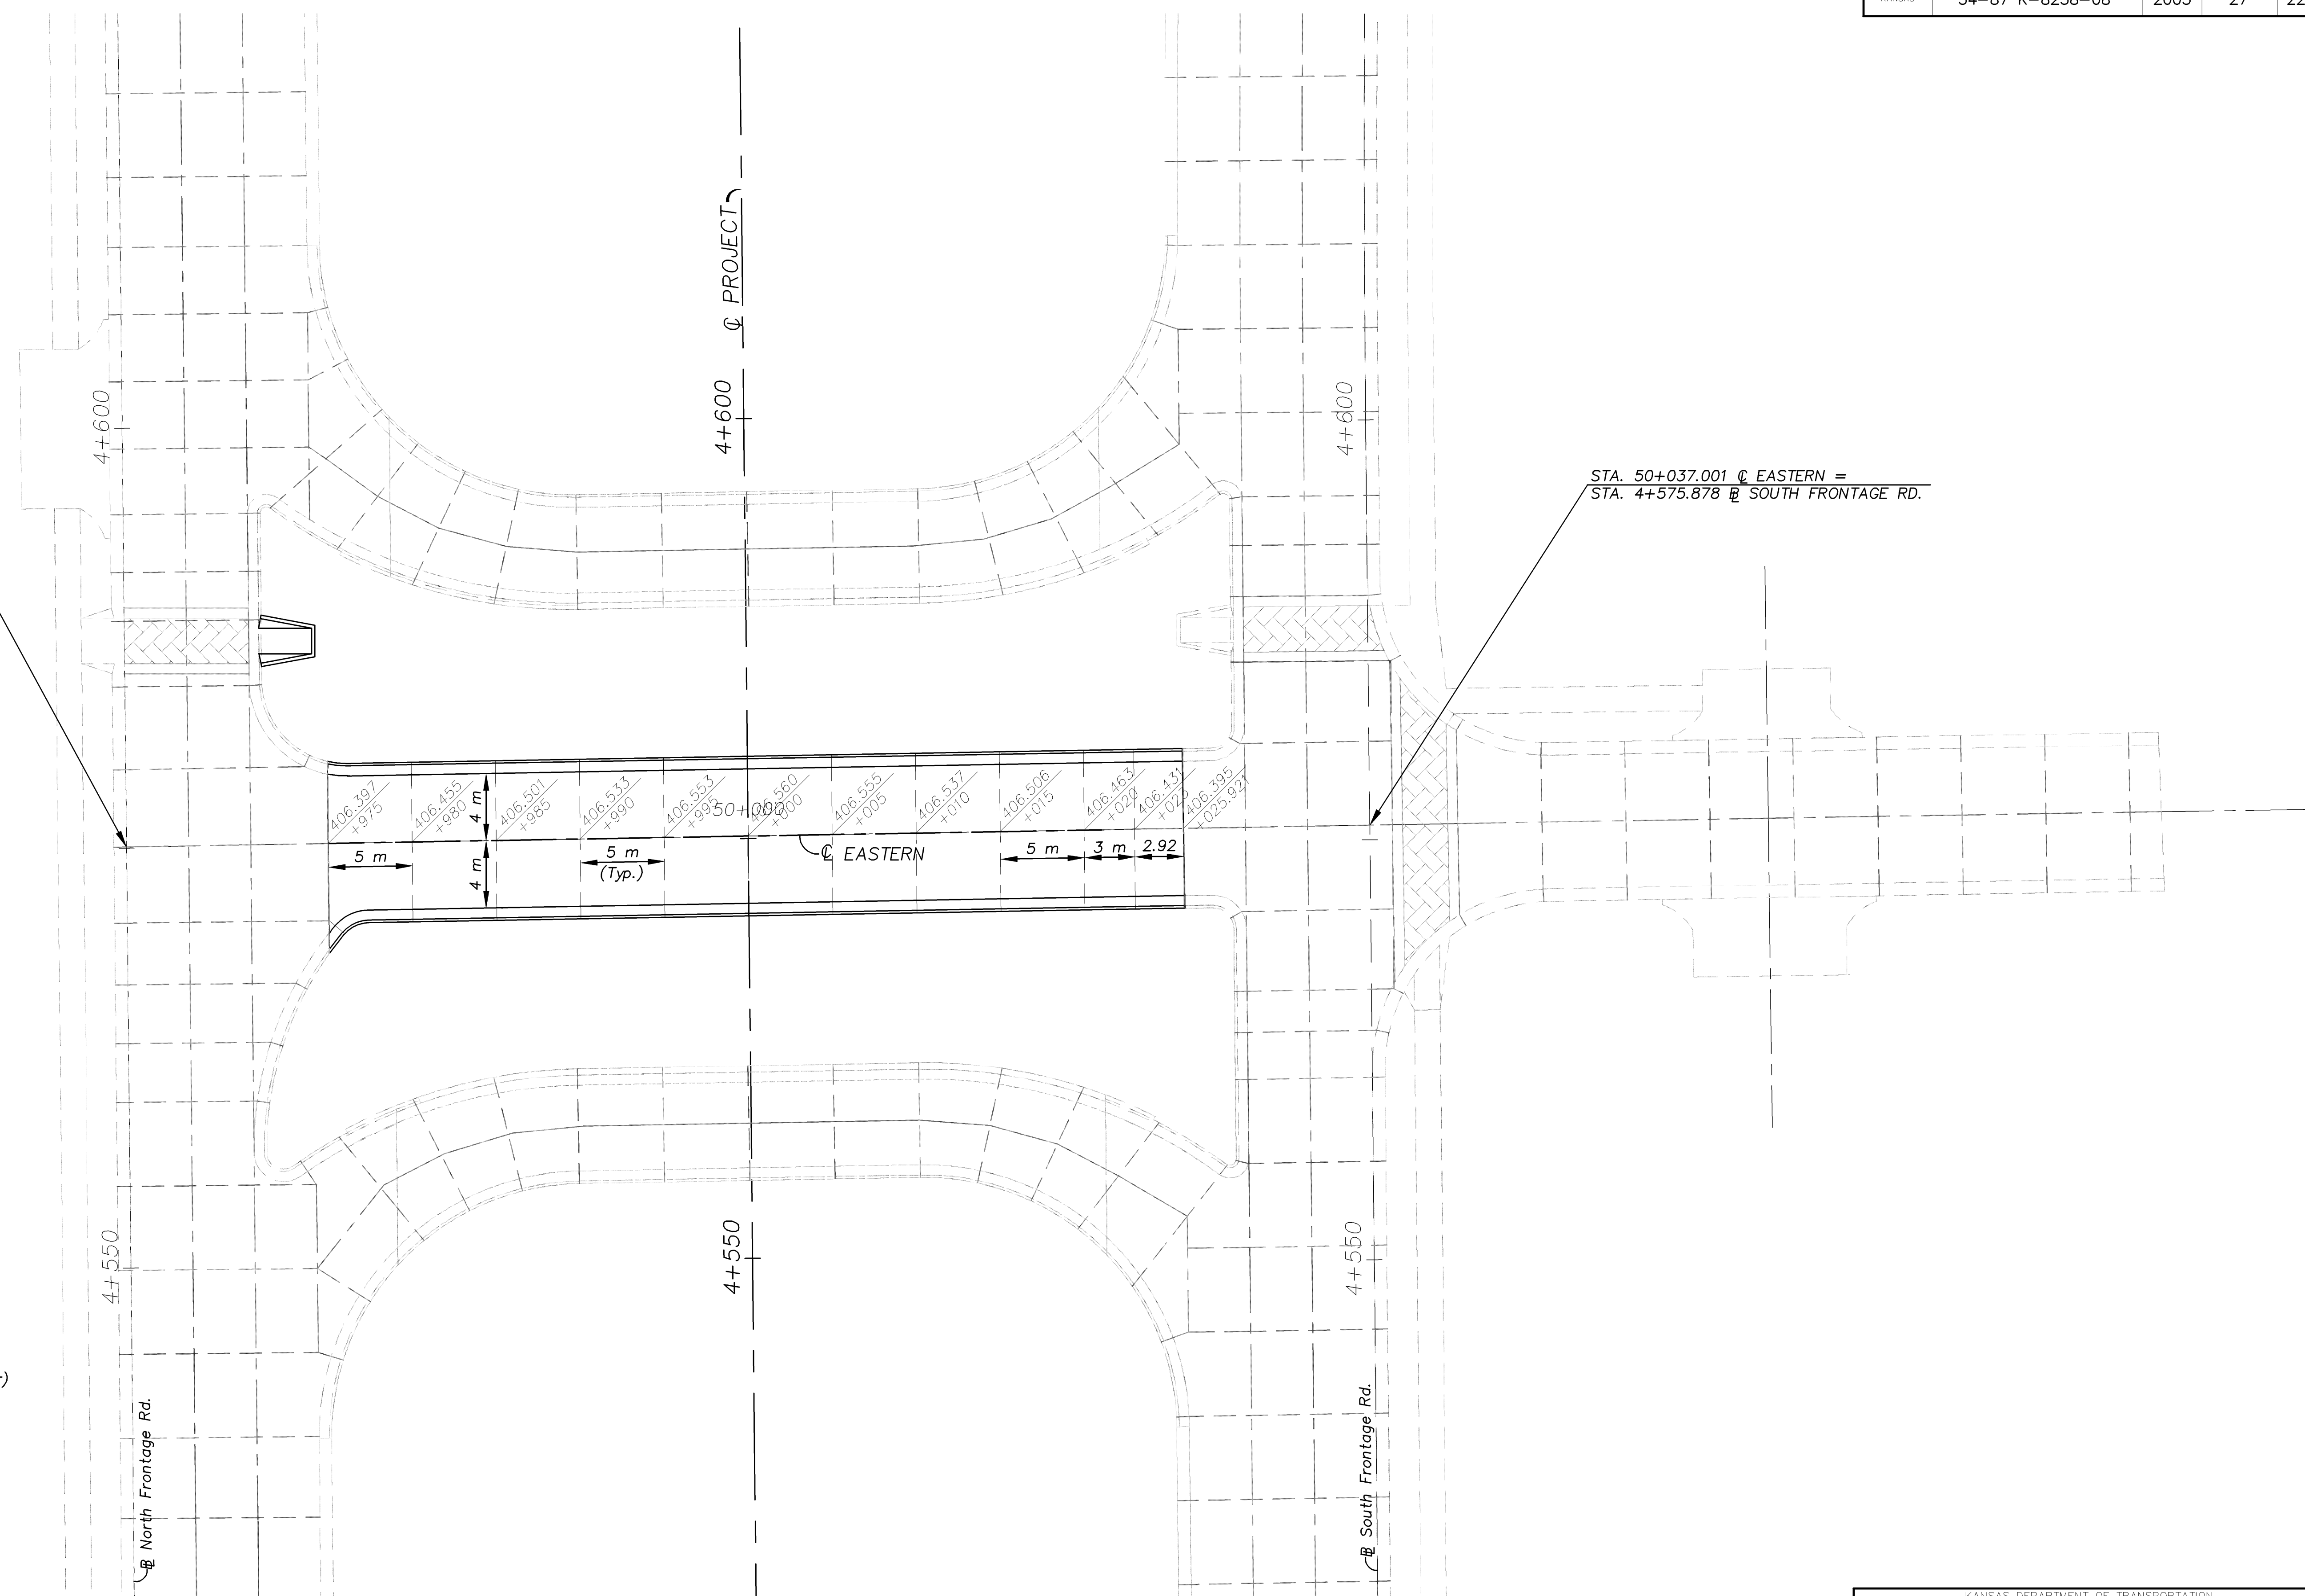

Contraction Joints at 5 m Spacing Typical

K.J. ———— Longitudinal Key Joint (No Tie Bar)  
 - - - - - Longitudinal Joint (With Tie Bar)  
 - - - - - Contraction Joint

 Paving Bricks

Drawn by: \_\_\_\_\_  
 File: \_\_\_\_\_  
 Plotted: \_\_\_\_\_  
 SCALE: \_\_\_\_\_

**CFS** Cook, Flatt & Strobel  
 ENGINEERS, P.A.

KANSAS DEPARTMENT OF TRANSPORTATION

**PAVING DETAILS  
 EASTERN  
 STA. 49+963 TO STA. 50+070**