
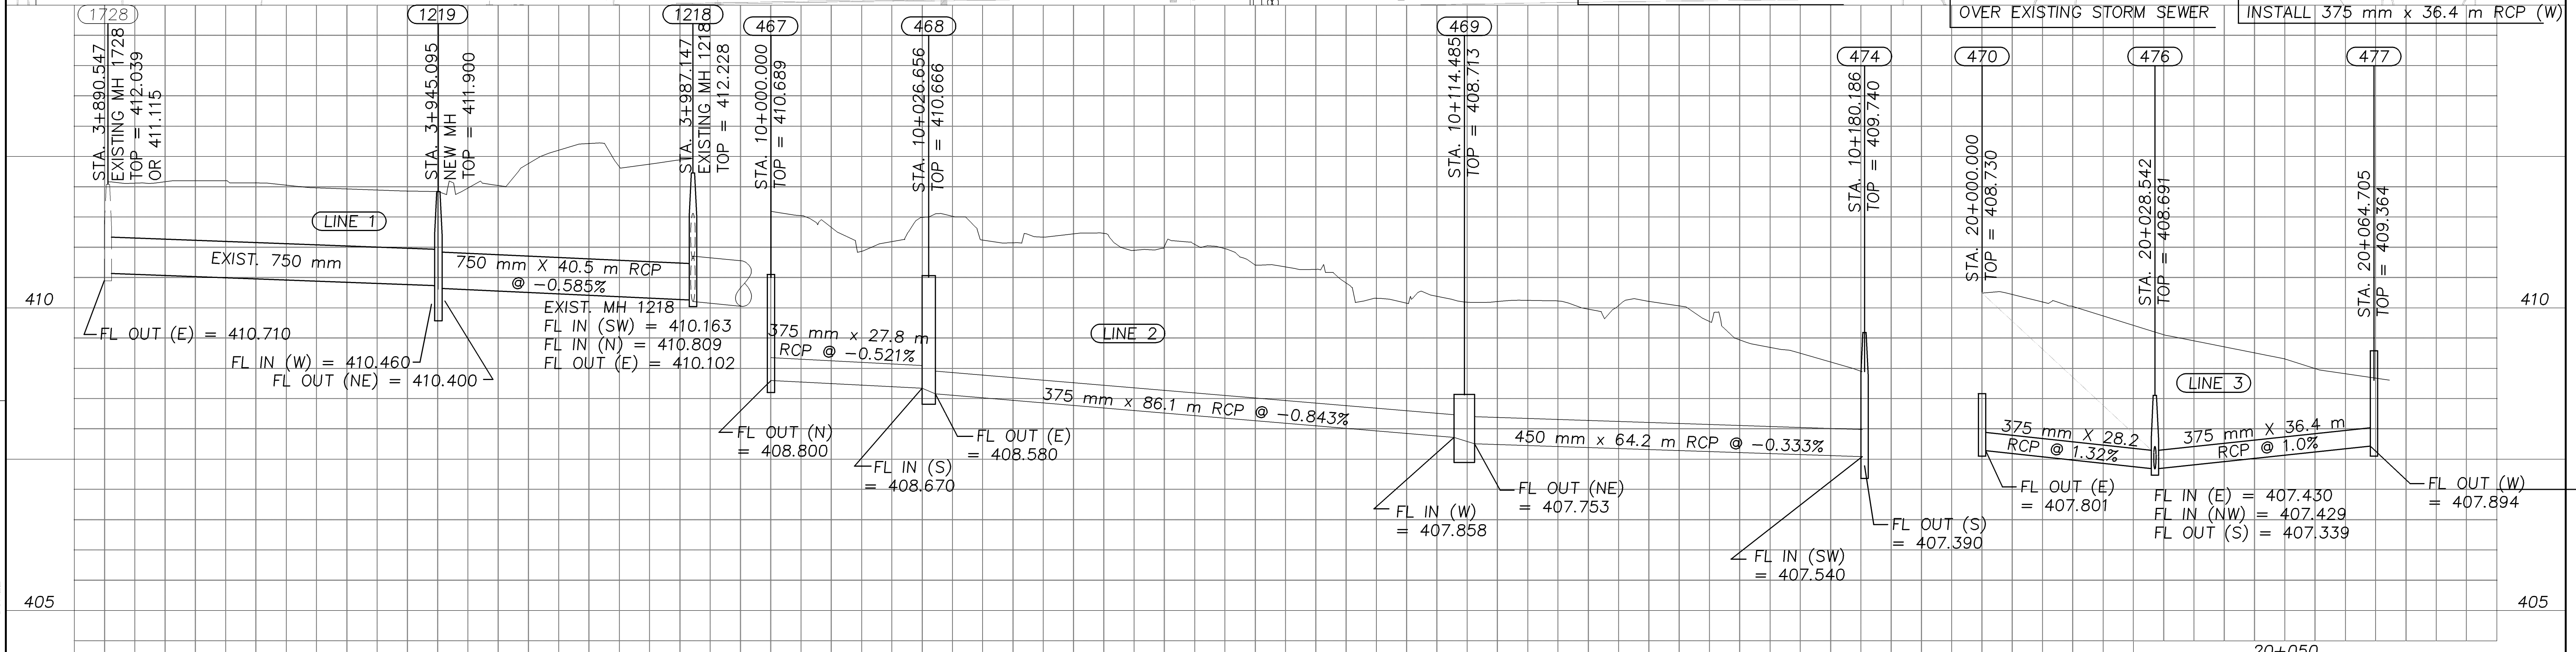


STATE	PROJECT NO.	YEAR	SHEET NO.	TOTAL SHEETS
KANSAS	54-87 K-8258-08	2005	45	223

BY	DATE

REFERENCE NOTED	REFERENCE CHECKED

Scale: 1:500

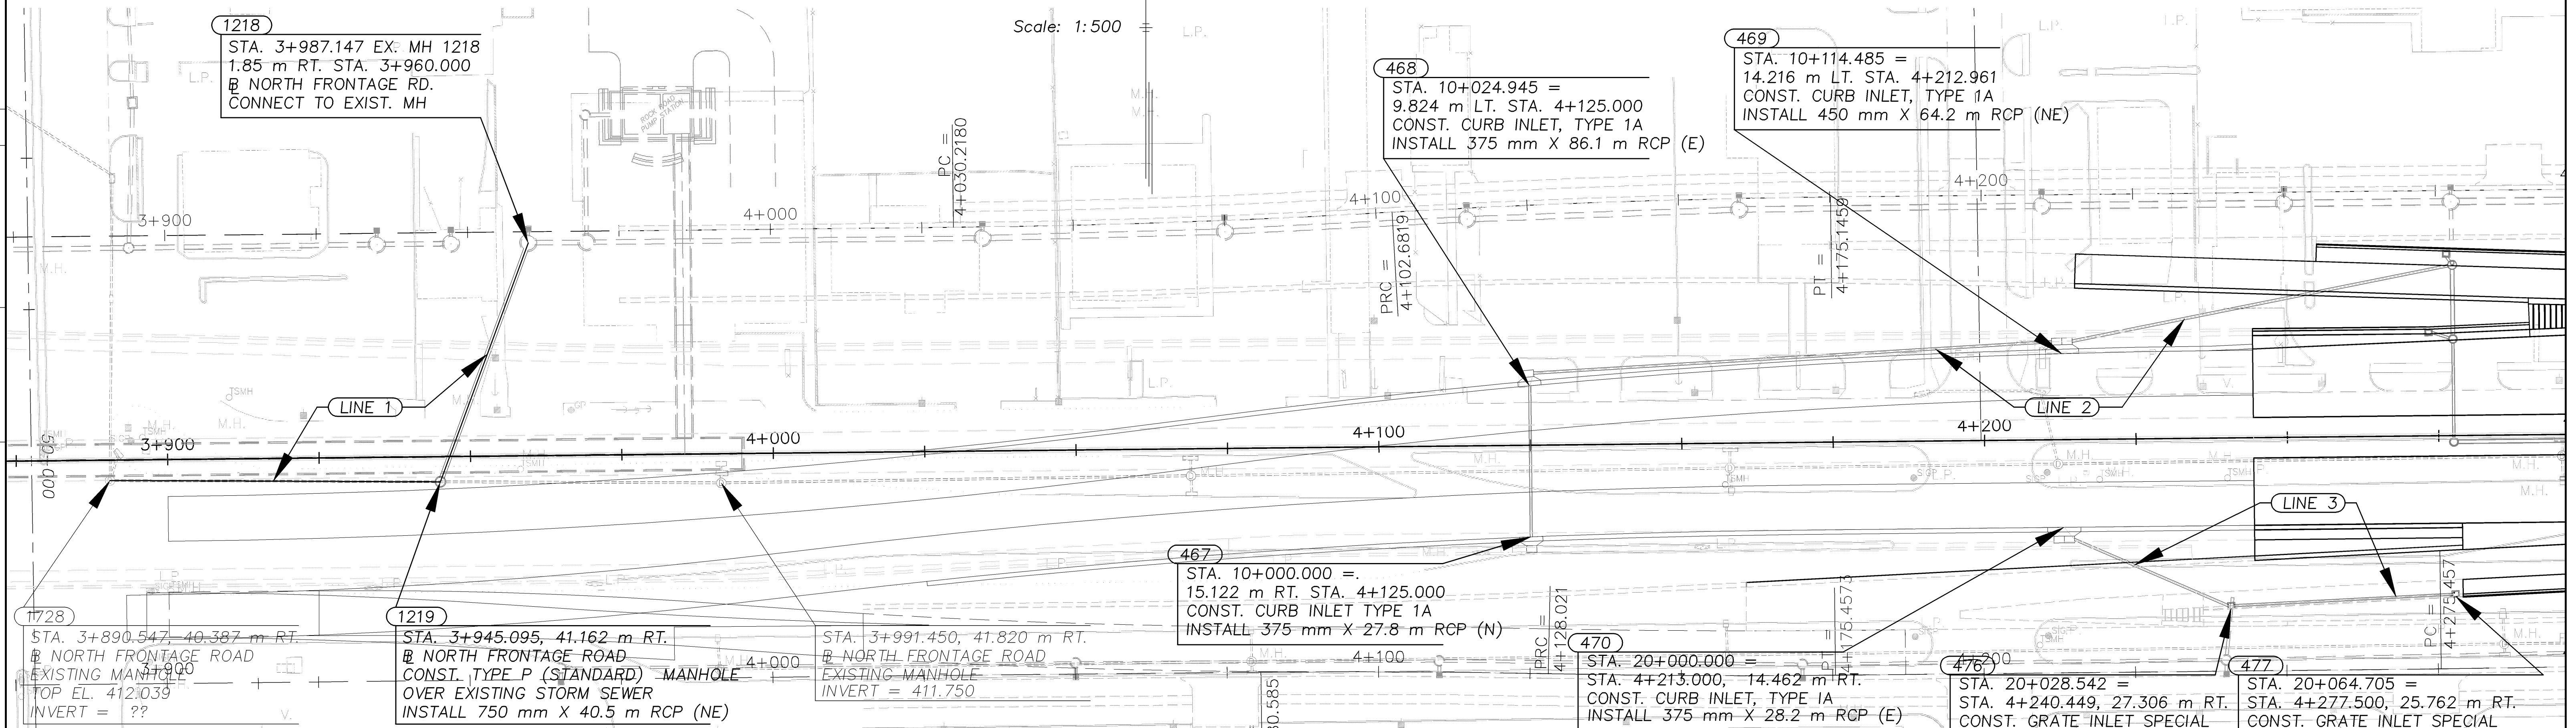

20+050
KANSAS DEPARTMENT OF TRANSPORTATION
PLAN & PROFILE
STORM SEWER
KELLOGG AVE.

CFS Cook, Flatt & Strobel
ENGINEERS, P.A.
3+900