


STATE	PROJECT NO.	YEAR	SHEET NO.	TOTAL SHEETS
KANSAS	54-87 K-8258-08	2005	46	223

Scale: 1:500

DATE	BY

REFERENCE NOTED	REFERENCE CHECKED

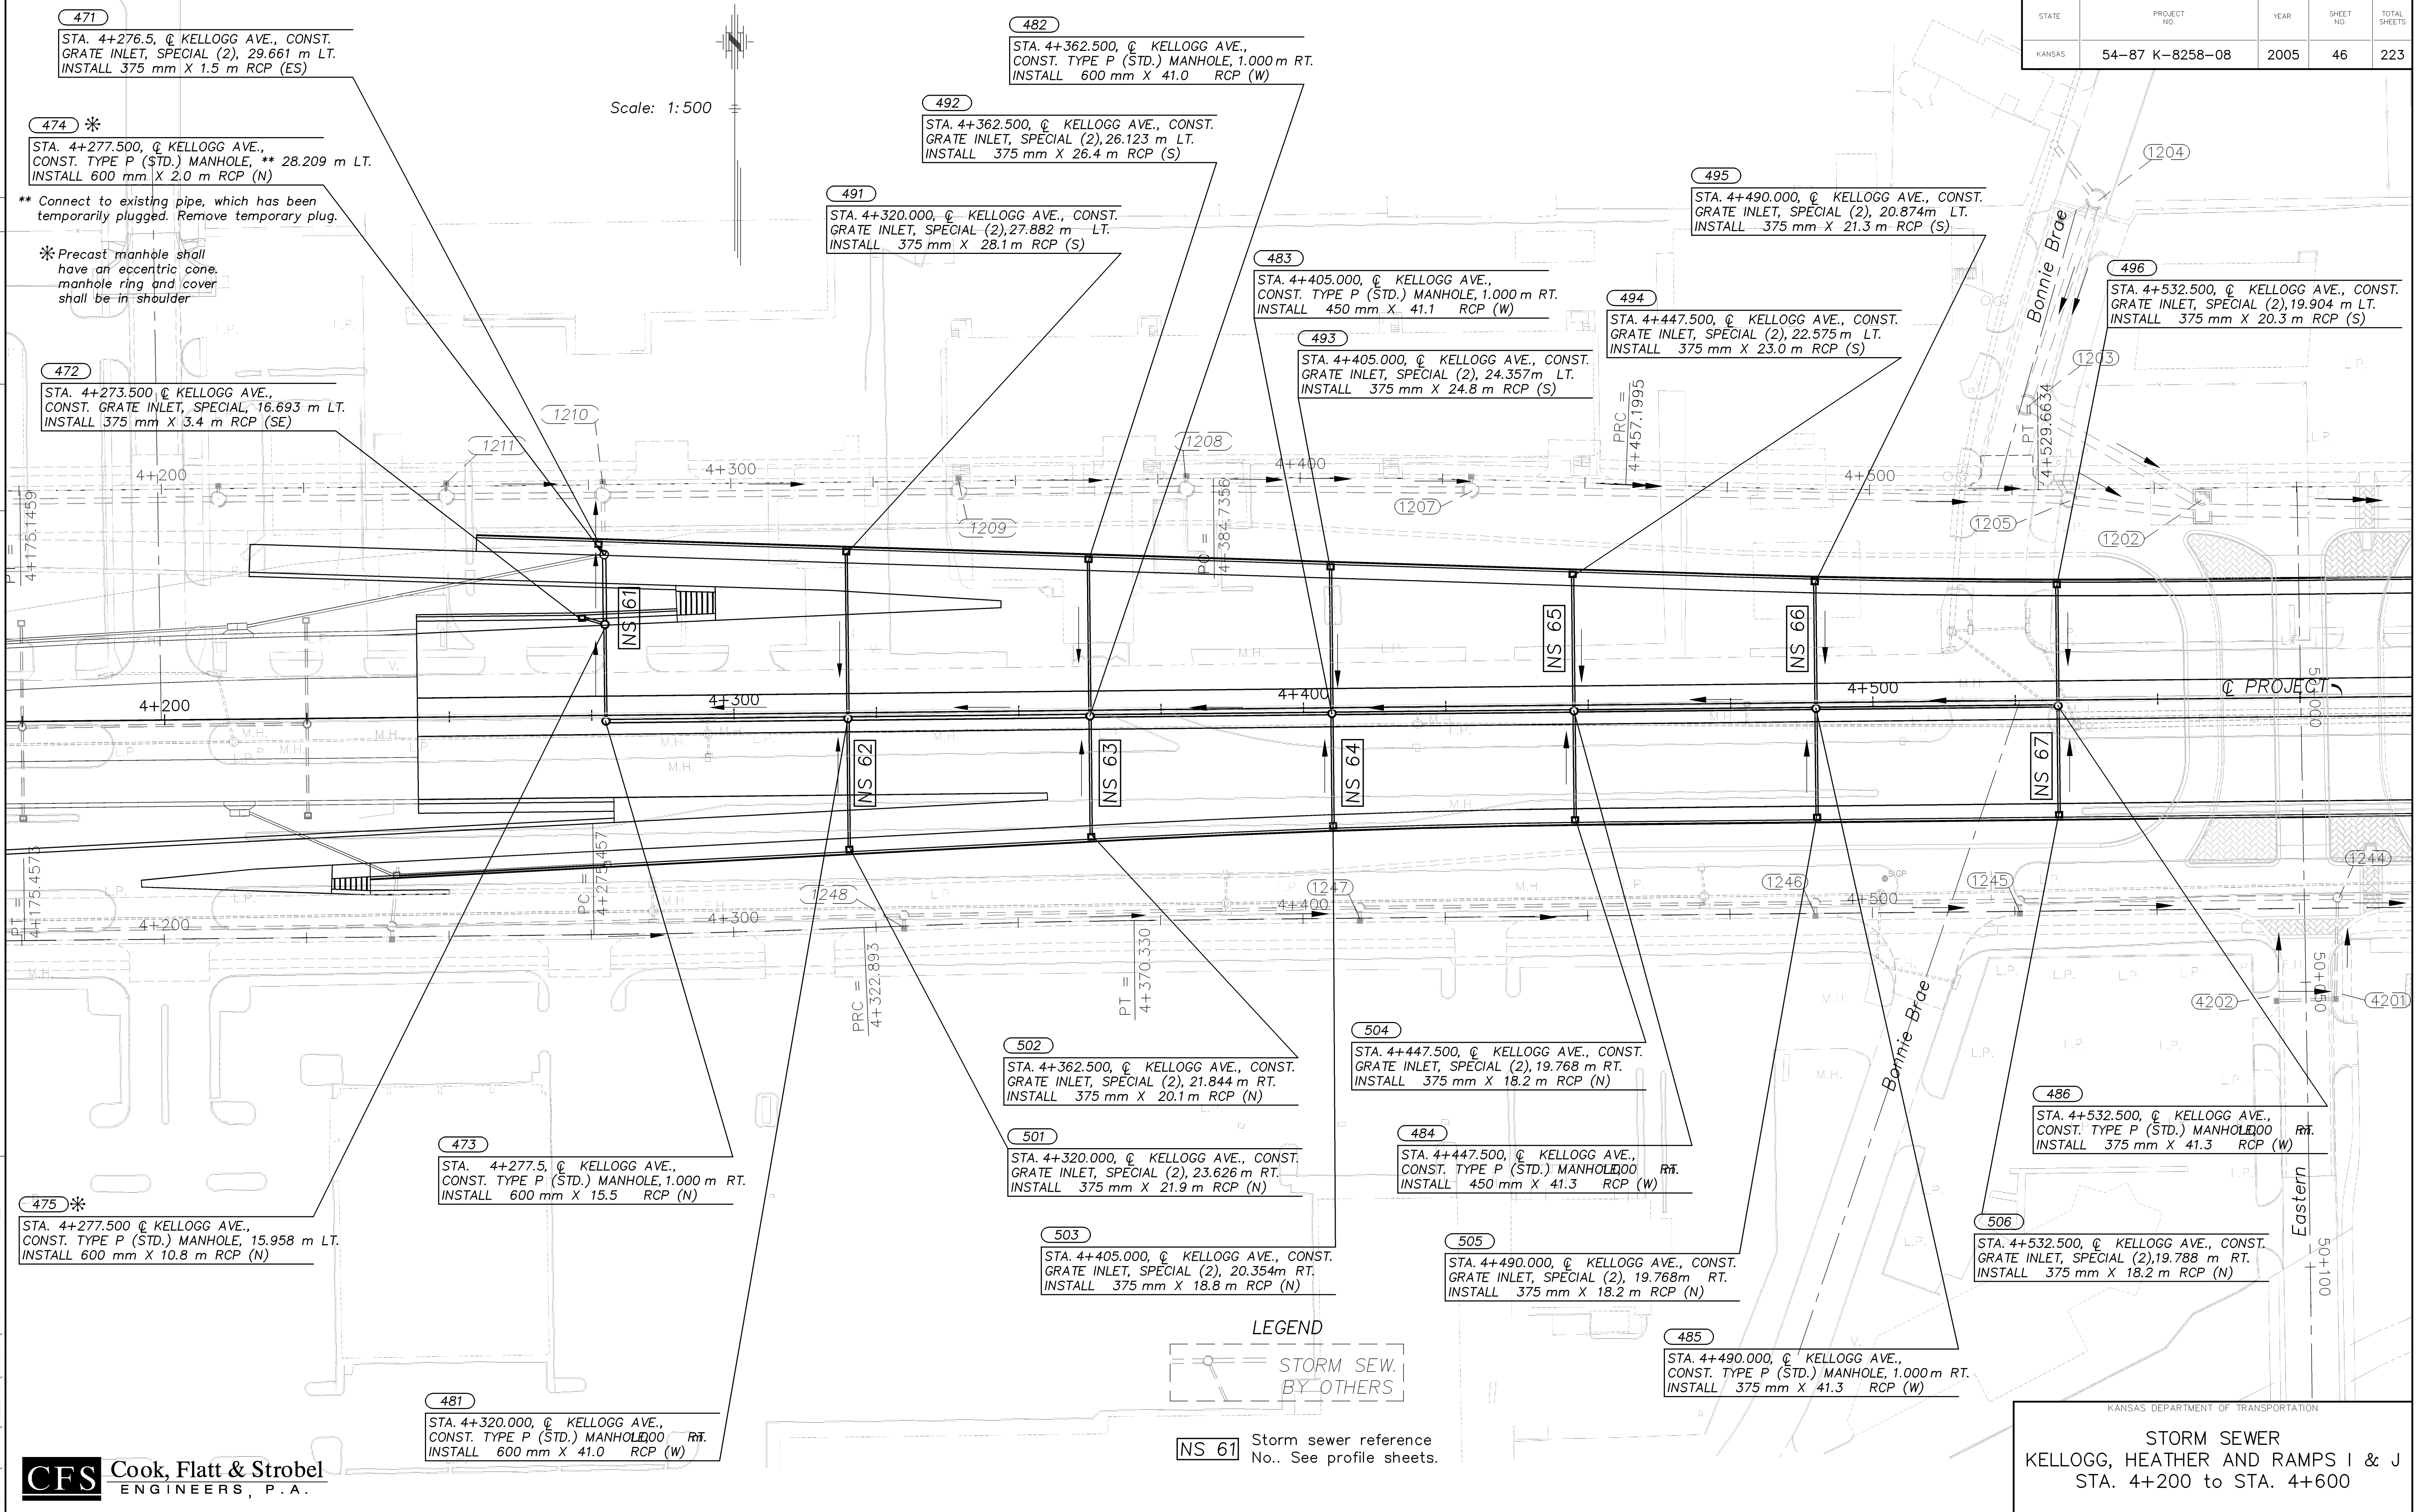

Drawn by: [Name]
 Plotted: [Name]
 File: J:\97546\FIELDCK\STORM\PO8
 SCALE: 1:500



KANSAS DEPARTMENT OF TRANSPORTATION
STORM SEWER
 KELLOGG, HEATHER AND RAMPS I & J
 STA. 4+200 to STA. 4+600