


STATE	PROJECT NO.	YEAR	SHEET NO.	TOTAL SHEETS
KANSAS	54-87 K-8258-08	2005	48	223

BY	DATE

REFERENCE NOTED	REFERENCE CHECKED

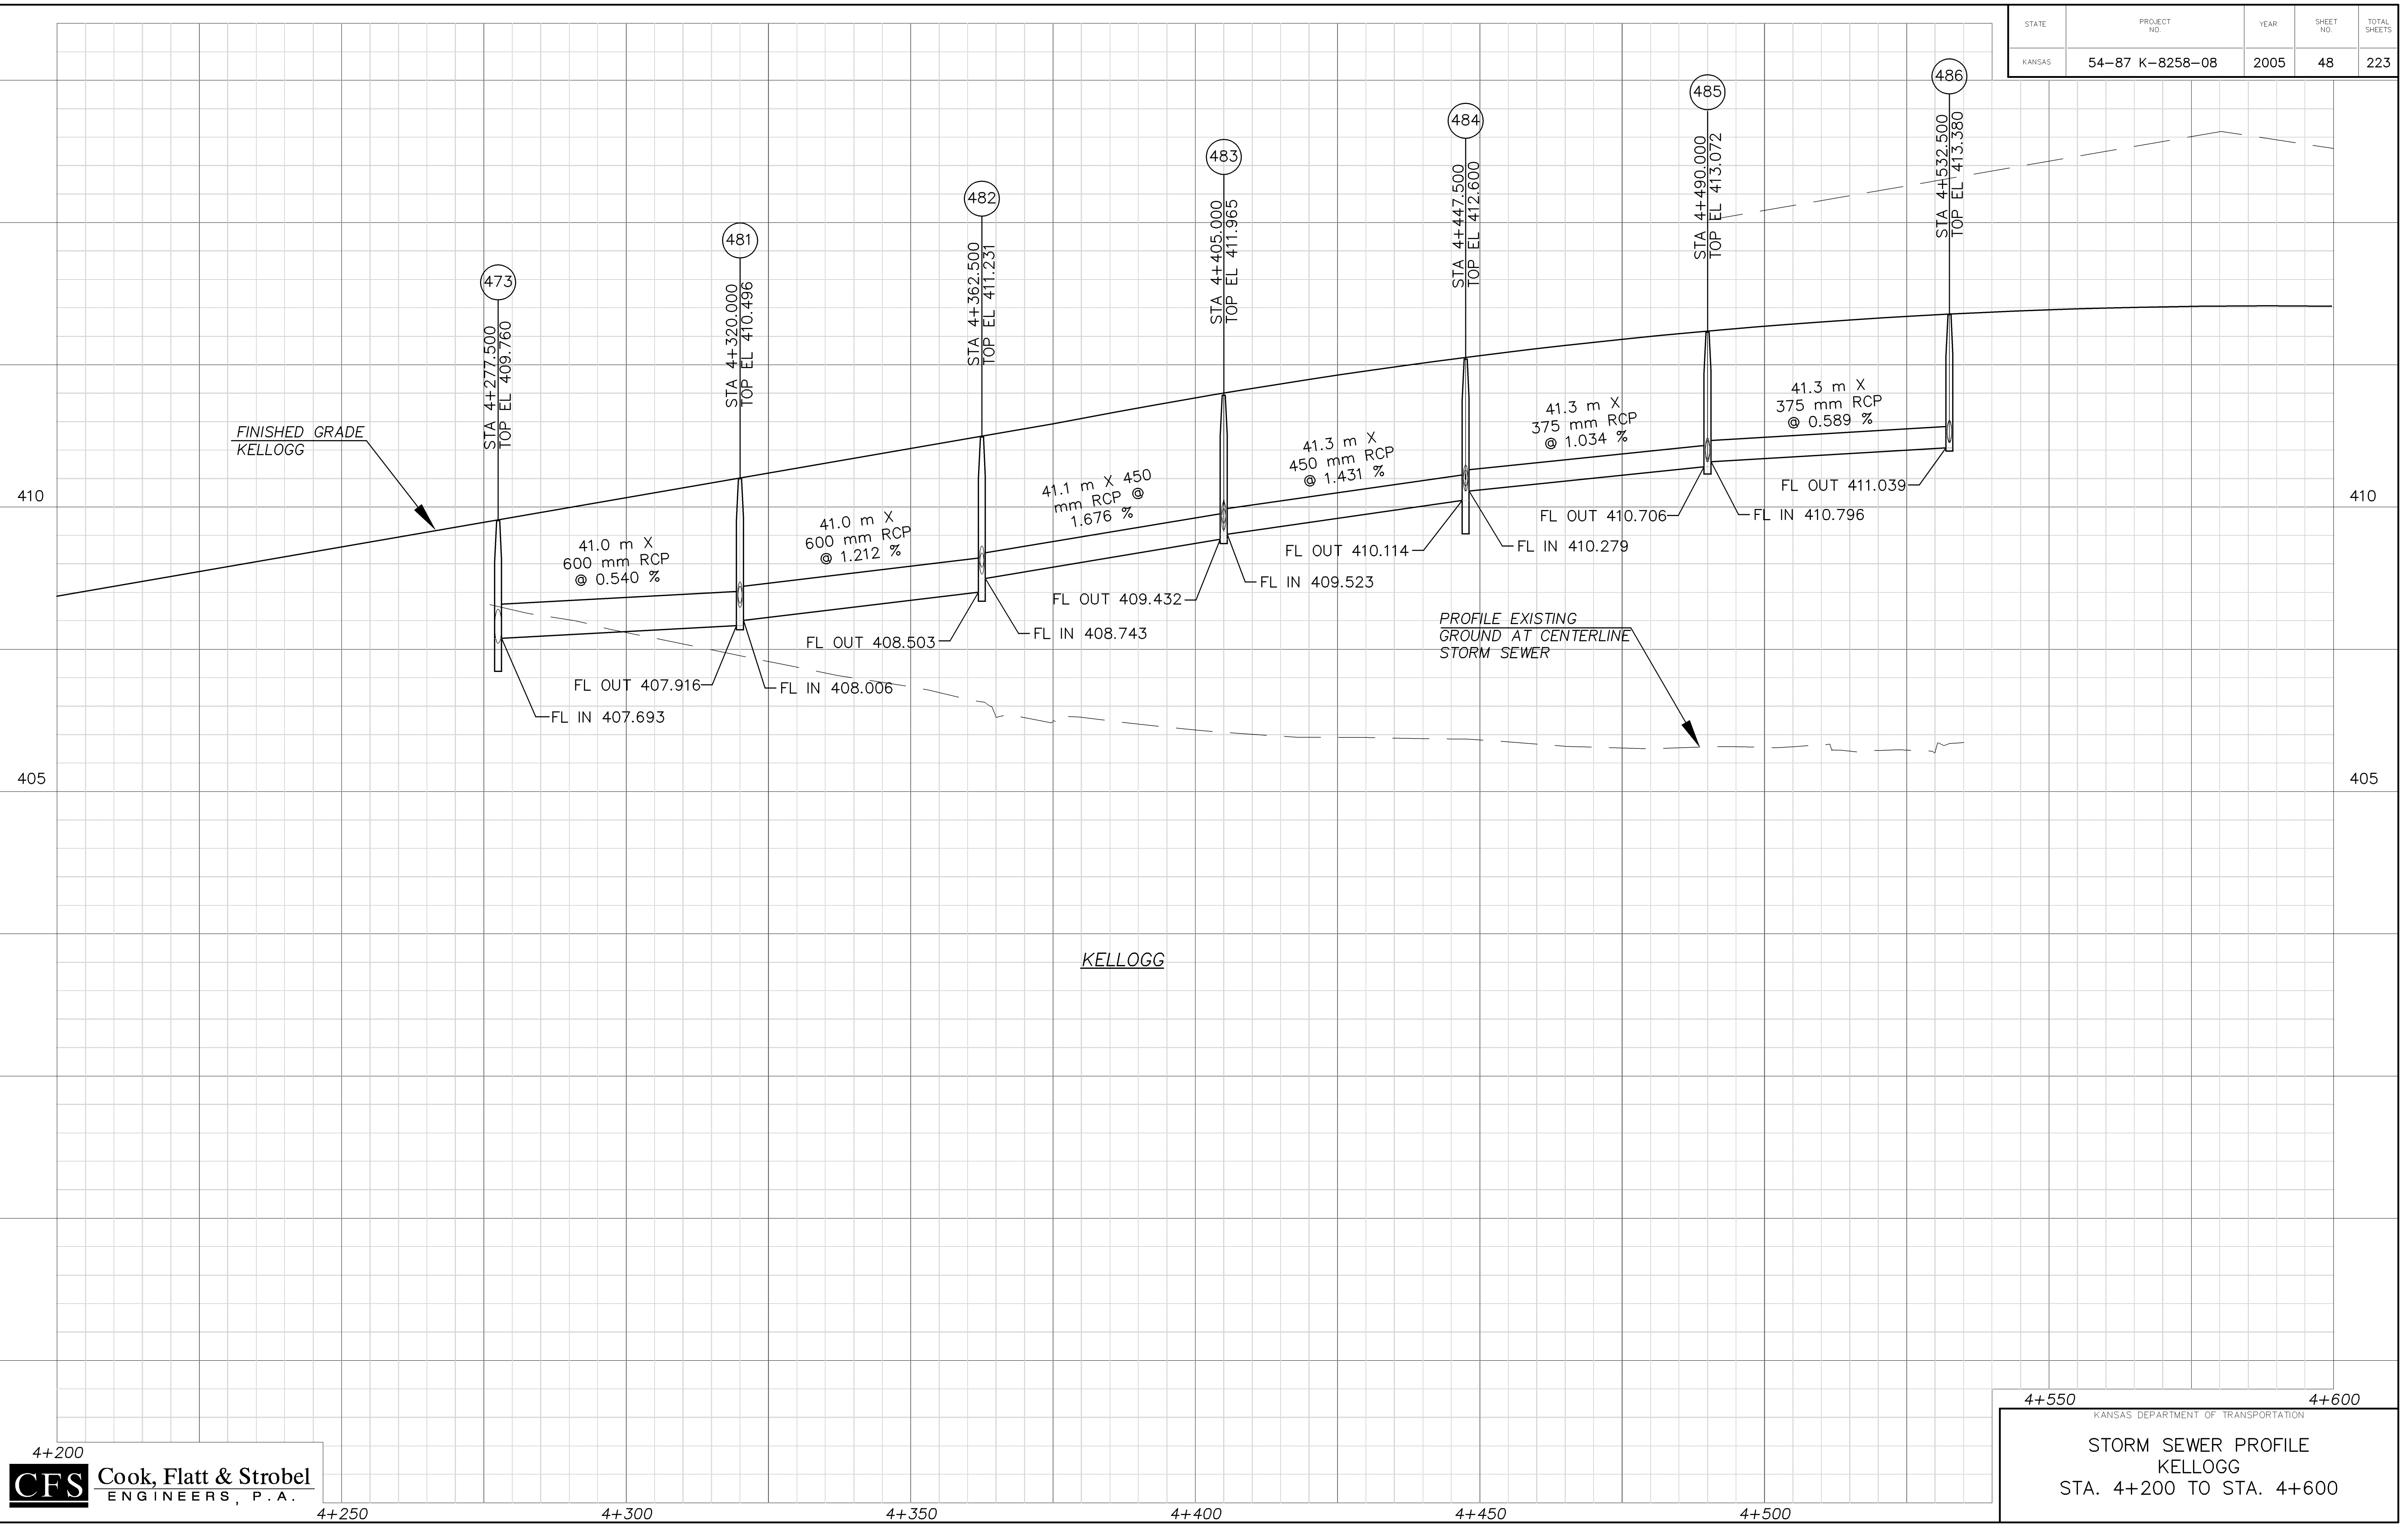

410

405

410

405

KELLOGG

FINISHED GRADE  
KELLOGG

PROFILE EXISTING  
GROUND AT CENTERLINE  
STORM SEWER

4+200

4+550 4+600

KANSAS DEPARTMENT OF TRANSPORTATION

**STORM SEWER PROFILE**  
KELLOGG  
STA. 4+200 TO STA. 4+600

Drawn by: [blank] Plotted: [blank]  
File: J:\01026\Drainage\F08 SCALE 1 : 500