

STATE	PROJECT NO.	YEAR	SHEET NO.	TOTAL SHEETS
KANSAS	54-87 K-8258-08	2005	49	223



BY	DATE

REFERENCE NOTED	REFERENCE CHECKED

PIPE RUN 474 TO 1210 *

PIPE RUN 471 TO 474 *

PIPE RUN 472 TO 475

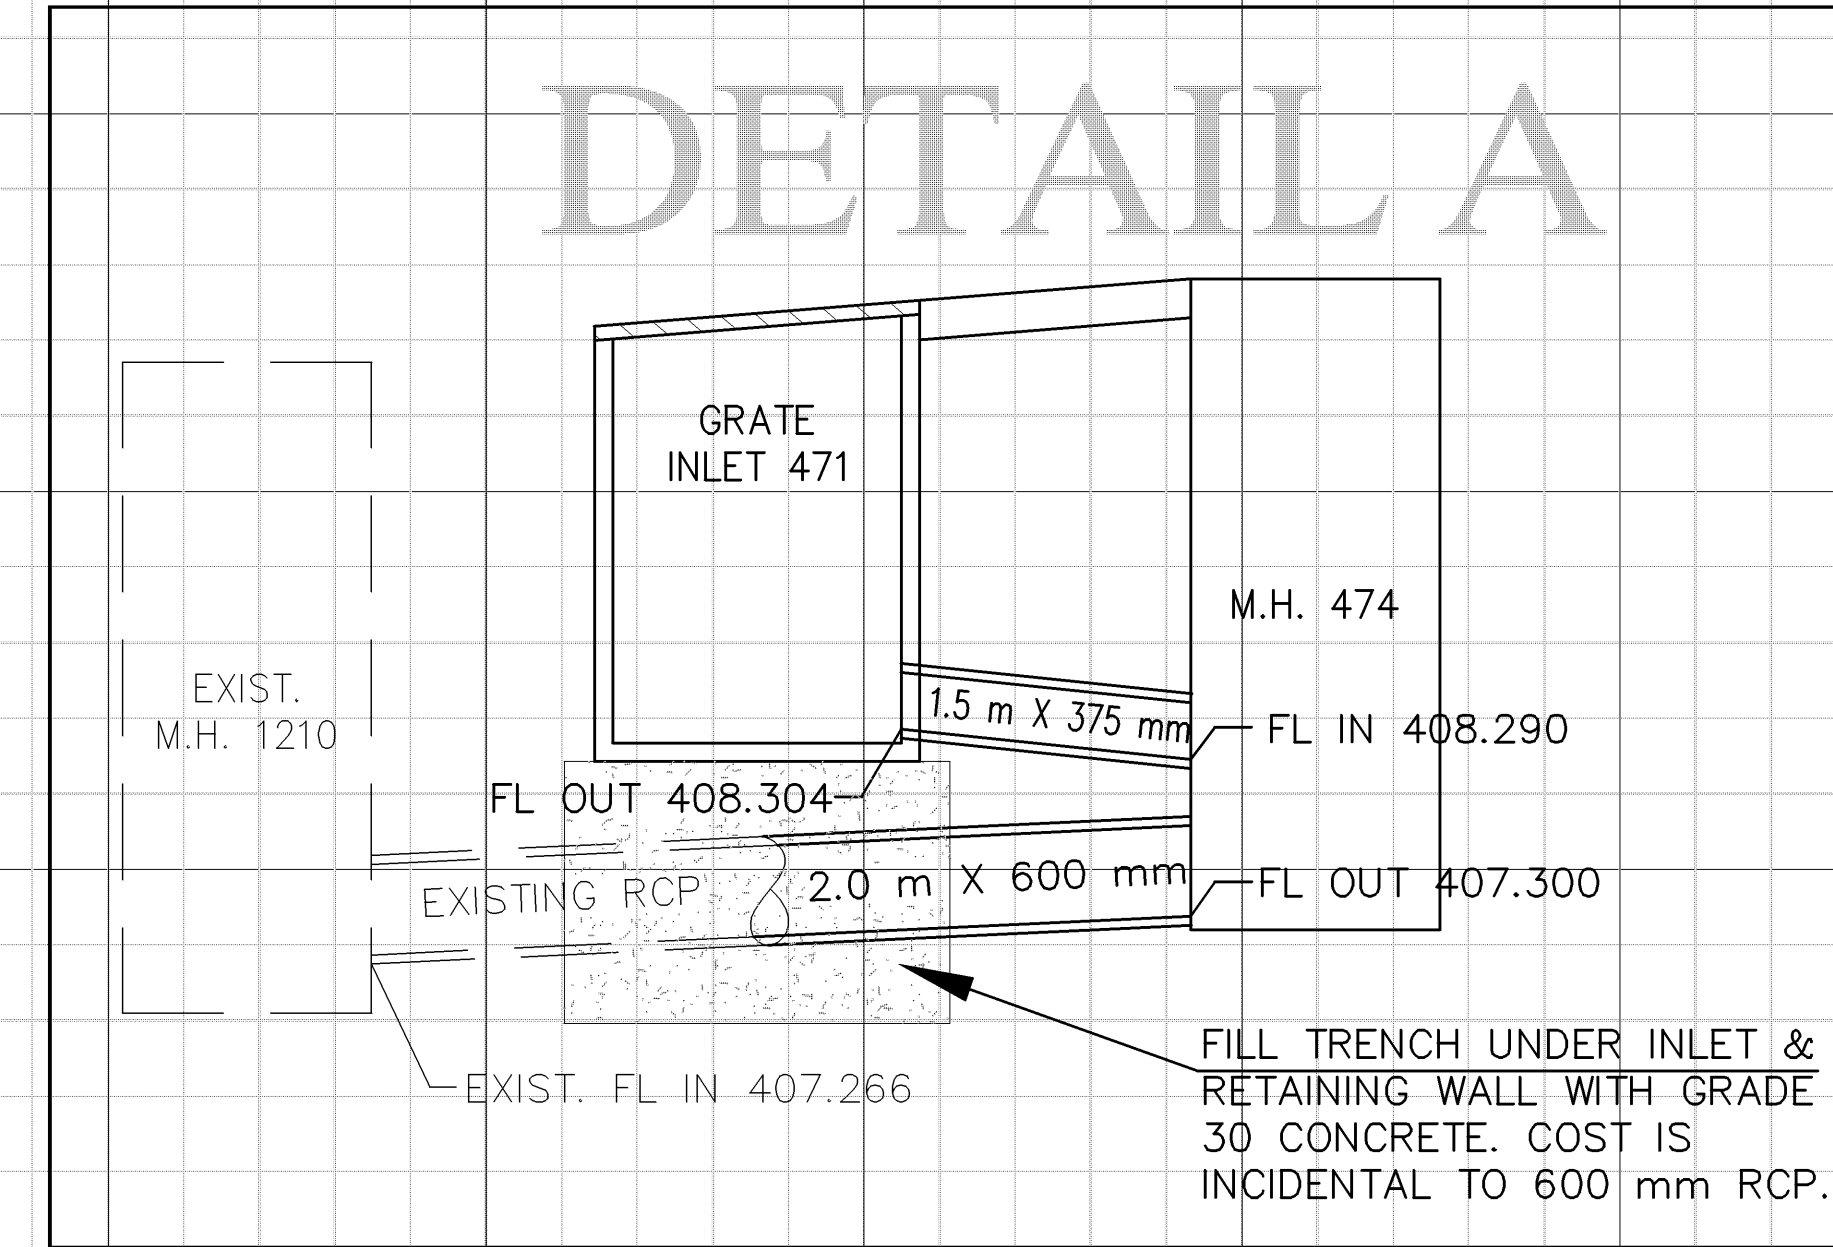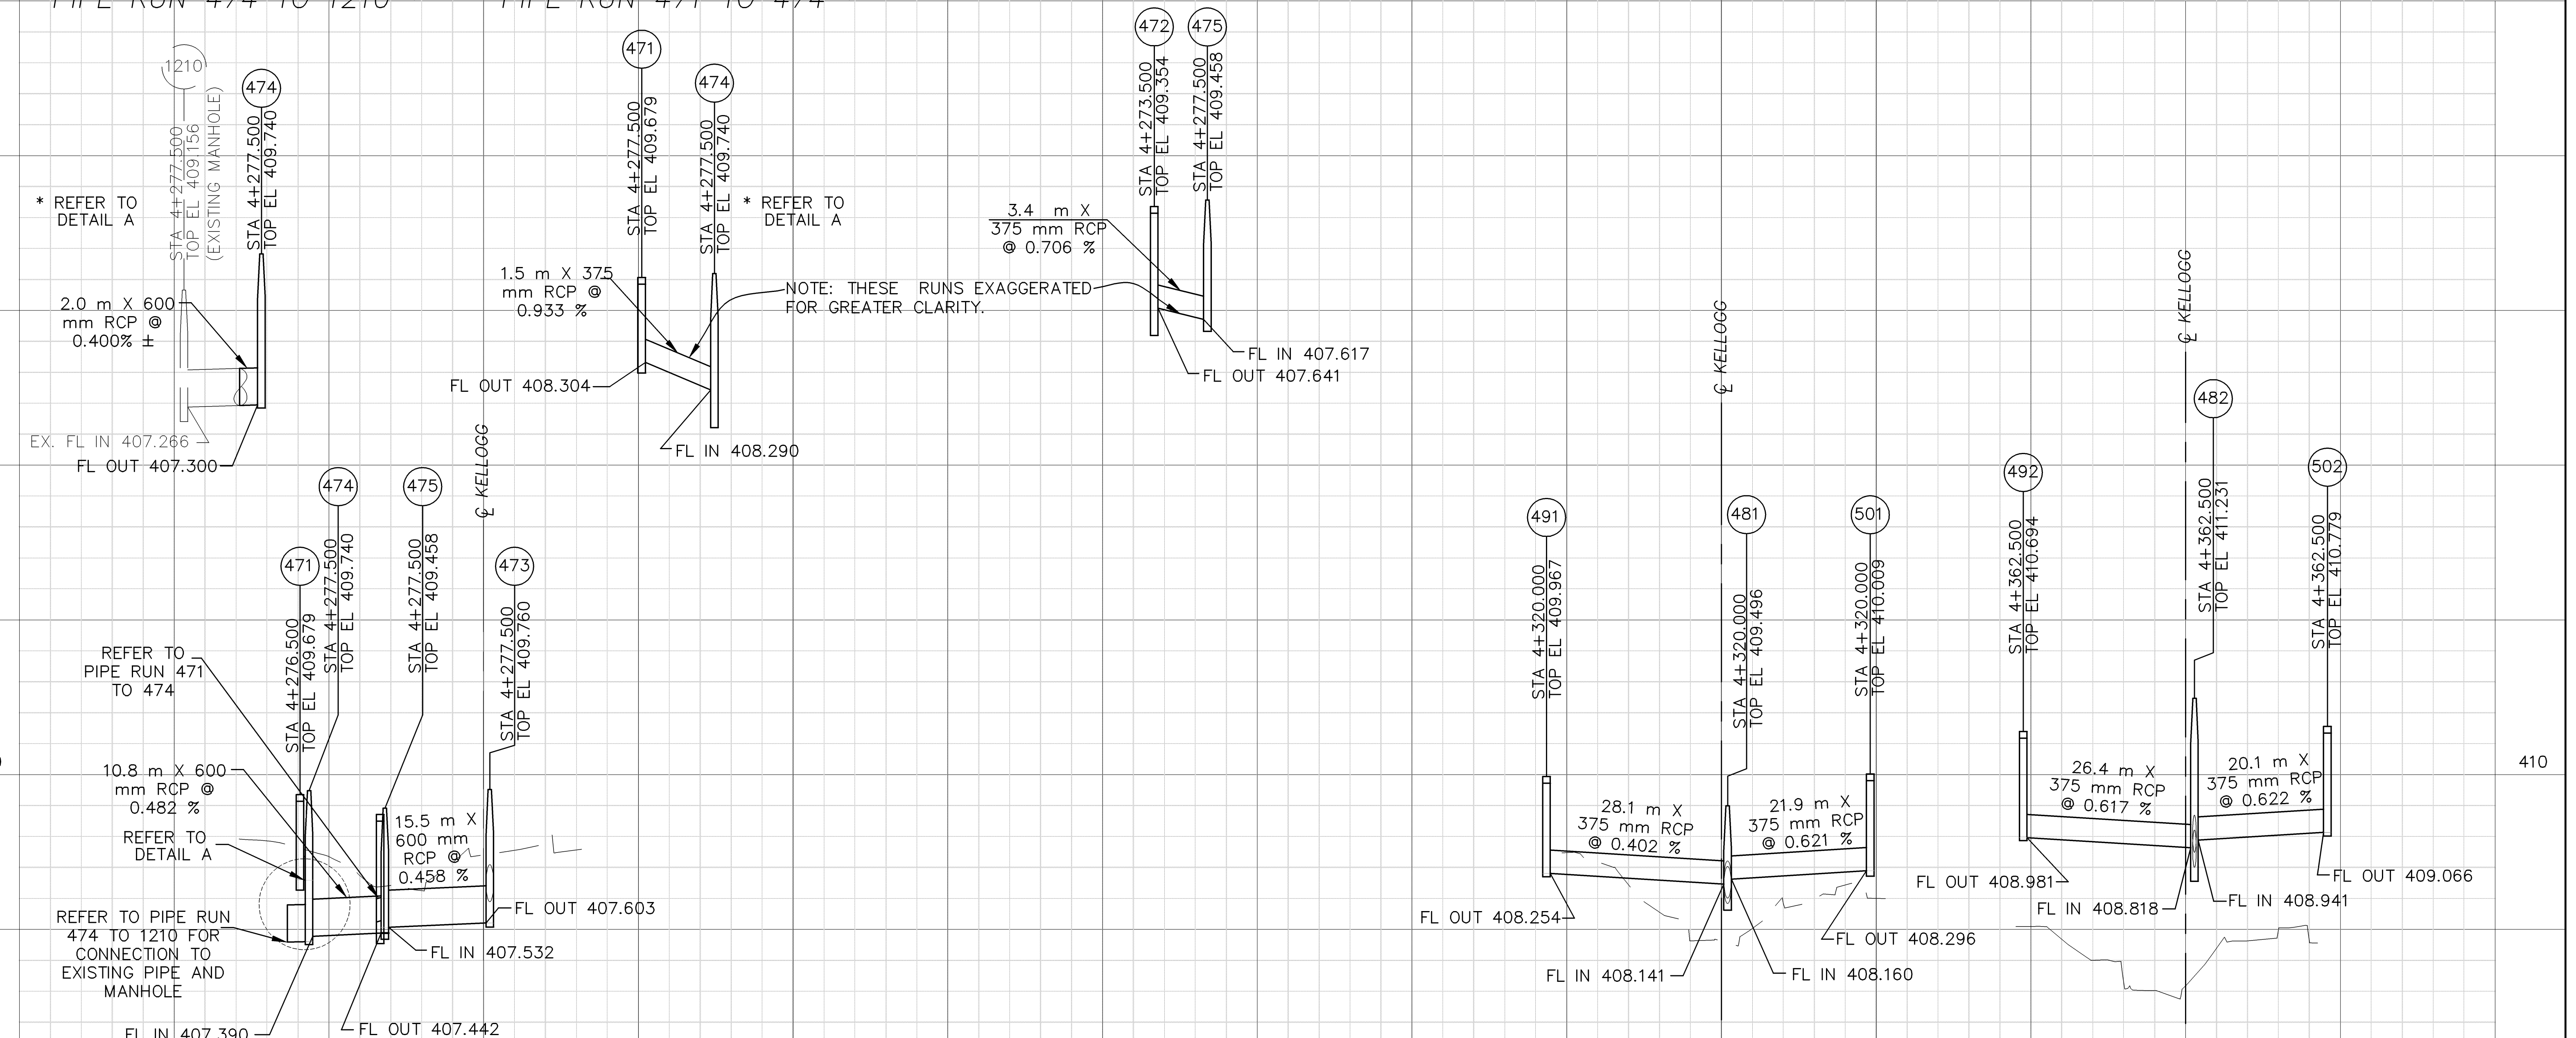

NS61

NS62

NS63

CFS Cook, Flatt & Strobel
ENGINEERS, P.A.

KANSAS DEPARTMENT OF TRANSPORTATION
STORM SEWER PROFILE
KELLOGG
LINES NS61 TO NS63