


STATE	PROJECT NO.	YEAR	SHEET NO.	TOTAL SHEETS
KANSAS	54-87 K-8258-08	2005	50	223

BY	DATE

REFERENCE NOTED	REFERENCE CHECKED

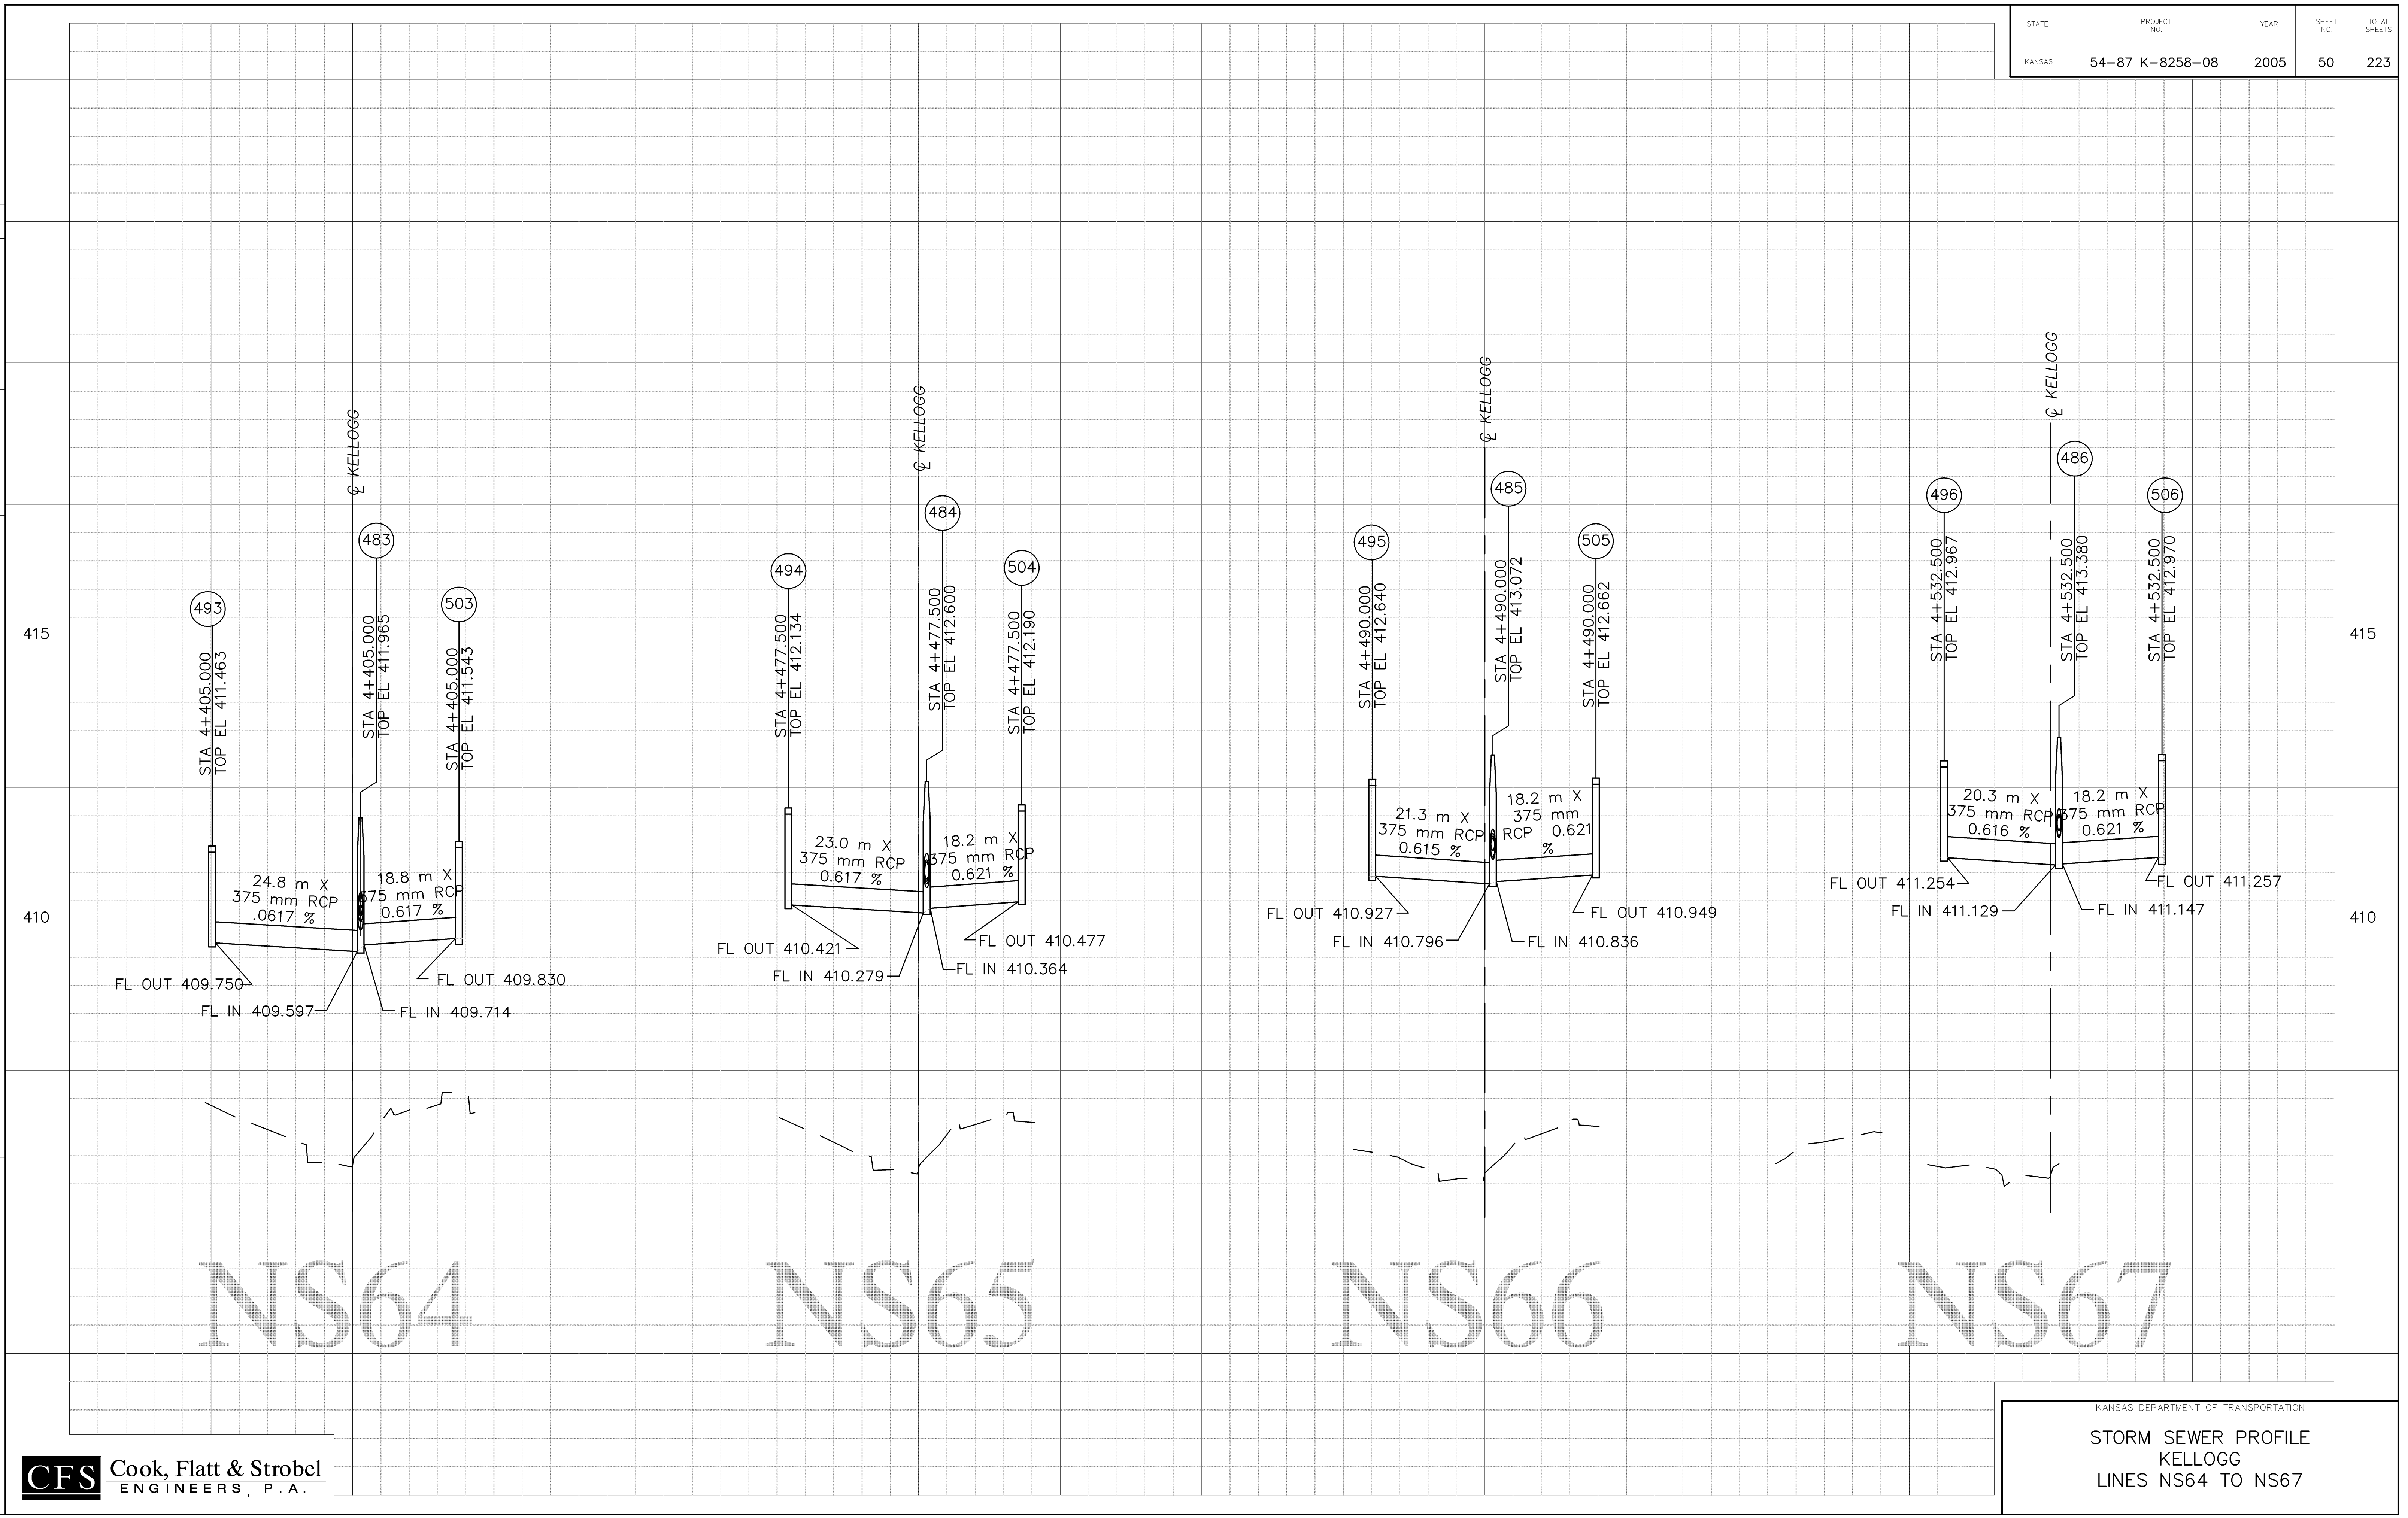


NS64

NS65

NS66

NS67

Drawn by:
 Plotted:
 File:
 SCALE 1 : 500

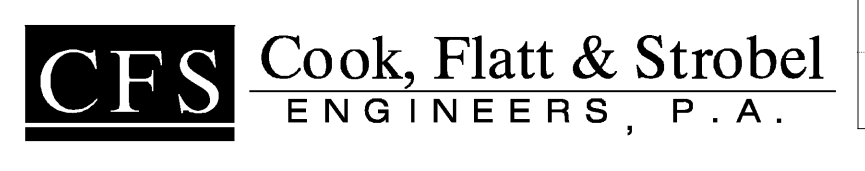

KANSAS DEPARTMENT OF TRANSPORTATION
 STORM SEWER PROFILE
 KELLOGG
 LINES NS64 TO NS67