


STATE	PROJECT NO.	YEAR	SHEET NO.	TOTAL SHEETS
KANSAS	54-87 K-8258-08	2005	52	223

BY	DATE

REFERENCE NOTED	REFERENCE CHECKED

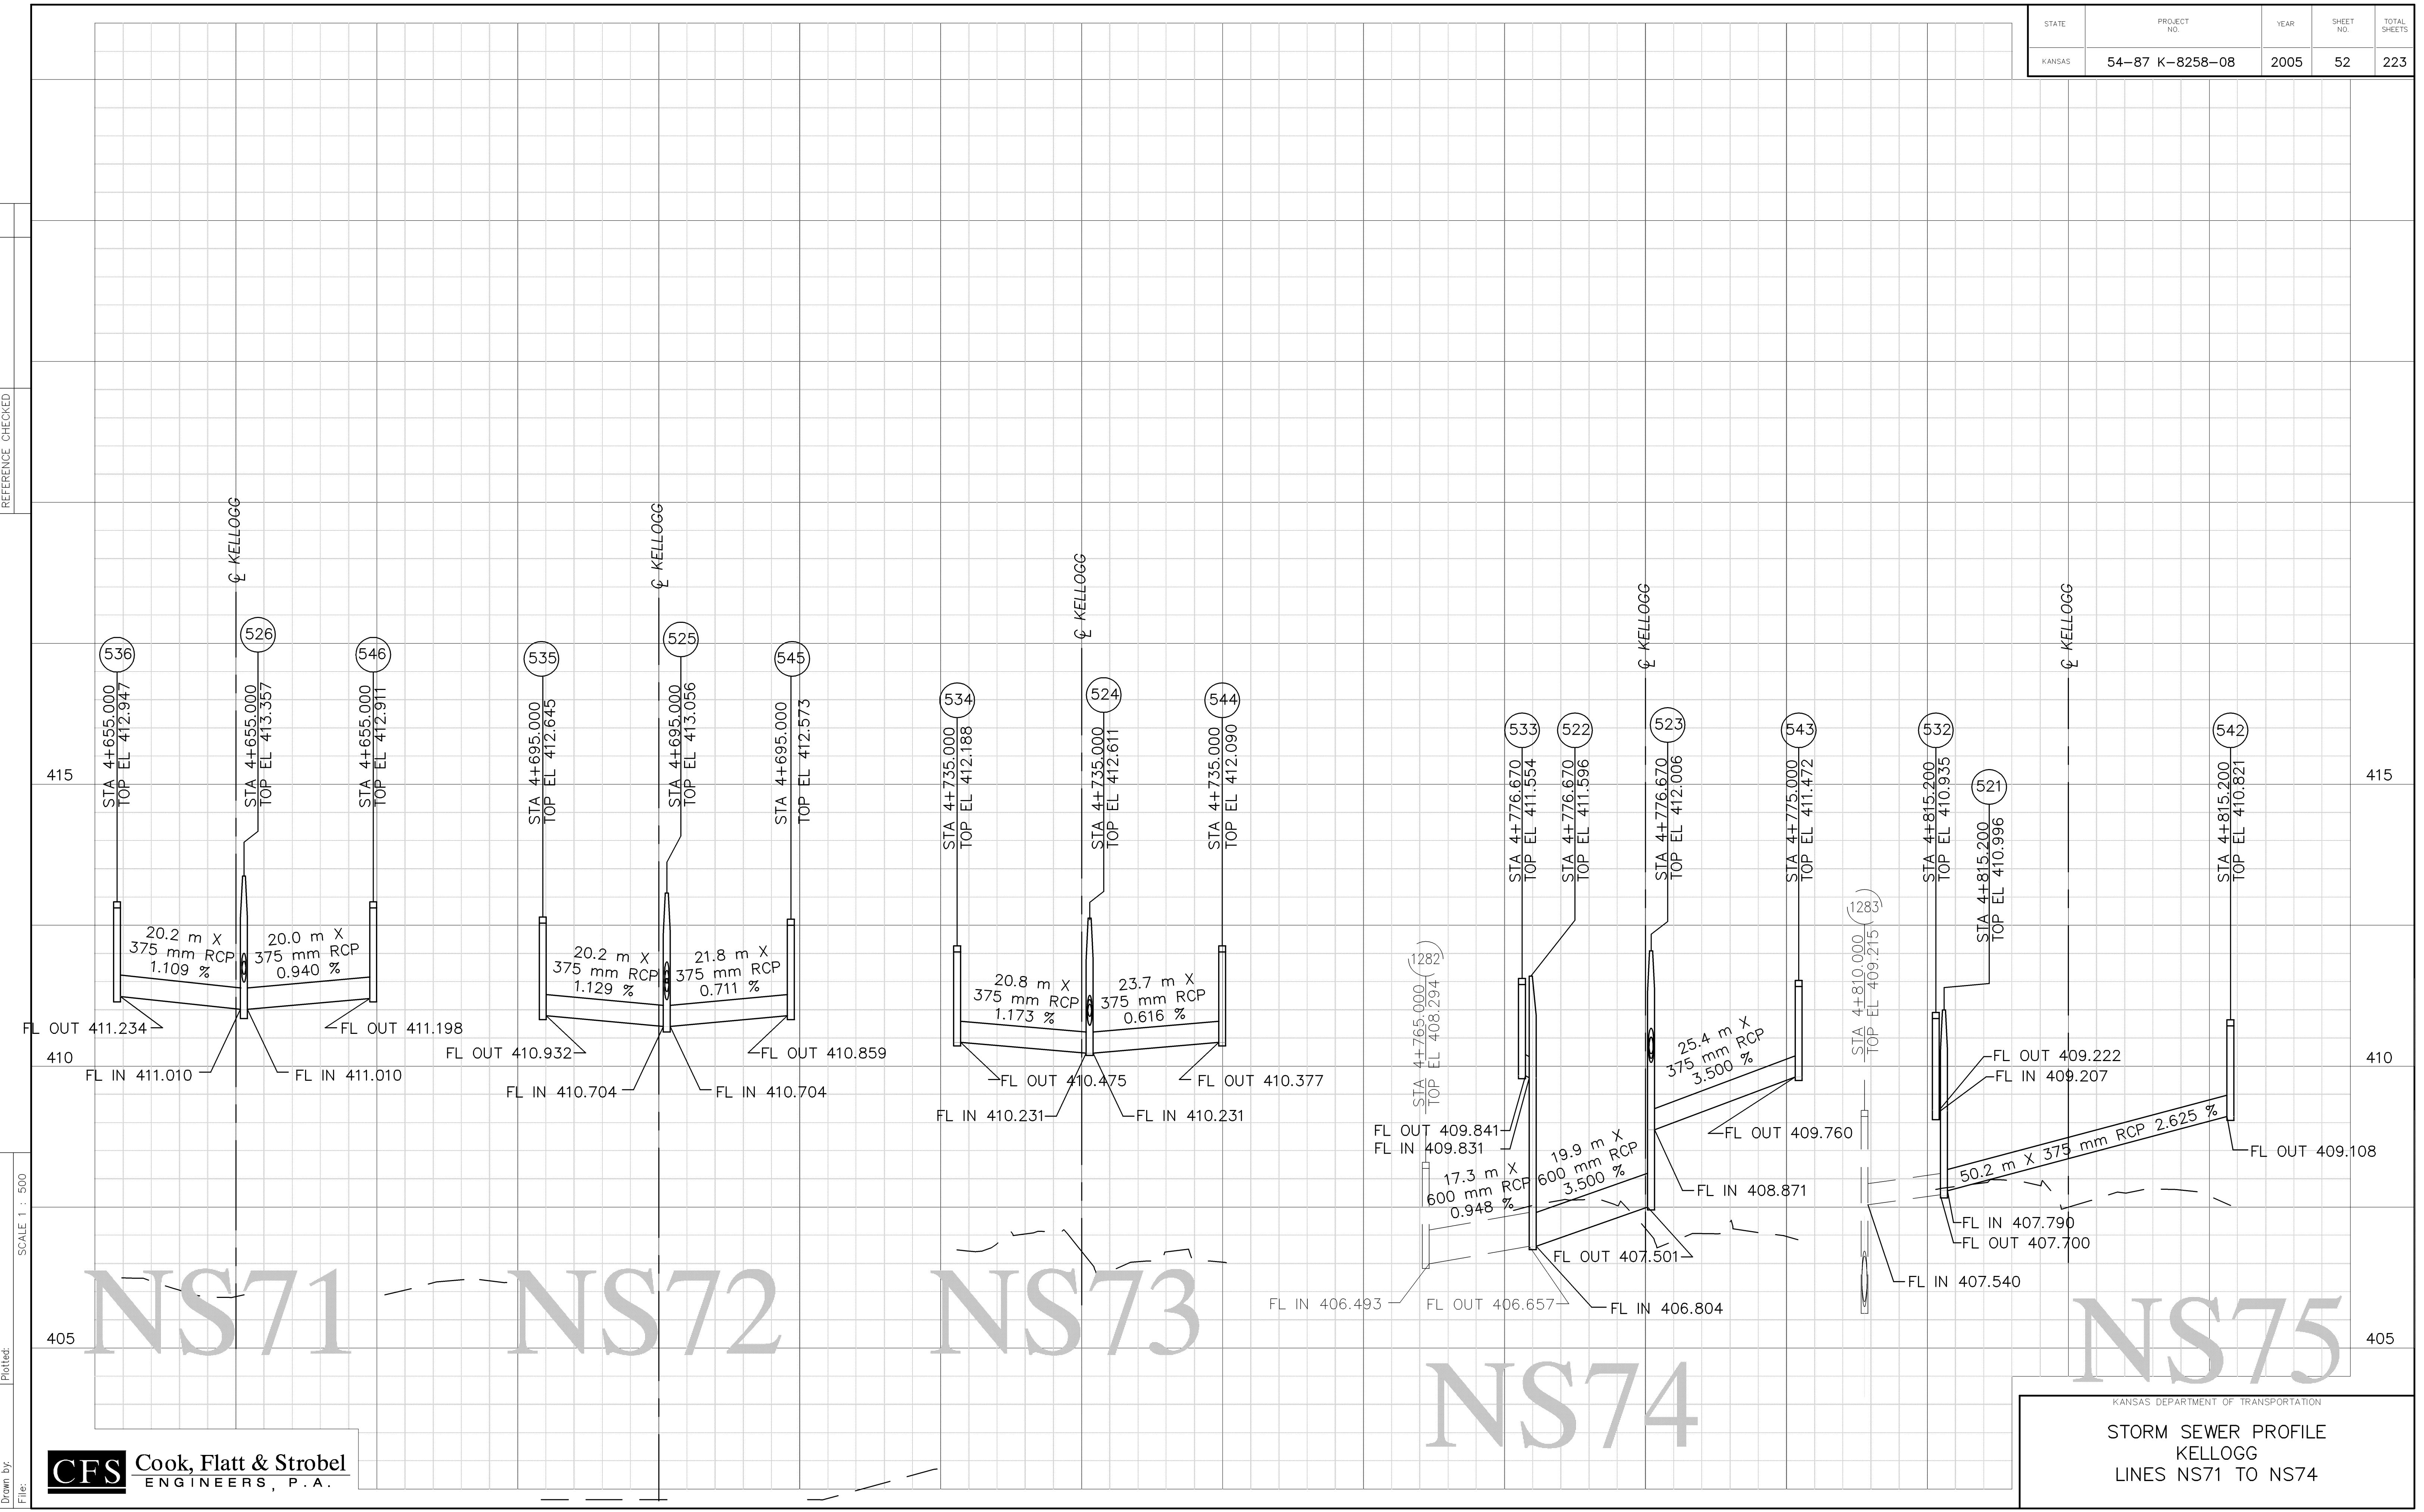

Drawn by:
 Plotted:
 File:
 SCALE 1 : 500

NS71 NS72 NS73 NS74 NS75

CFS Cook, Flatt & Strobel
 ENGINEERS, P.A.

KANSAS DEPARTMENT OF TRANSPORTATION
 STORM SEWER PROFILE
 KELLOGG
 LINES NS71 TO NS74