



STATE	PROJECT NO.	YEAR	SHEET NO.	TOTAL SHEETS
KANSAS	54-87 K-8258-08	2005	63	223

NOTE: Contractor shall provide blackout in Retaining Wall footing to accommodate Grate Inlet Special (2) at Sta. 4+277.500± (29.661 m Lt. @ Kellogg). See Storm Sewer Details.

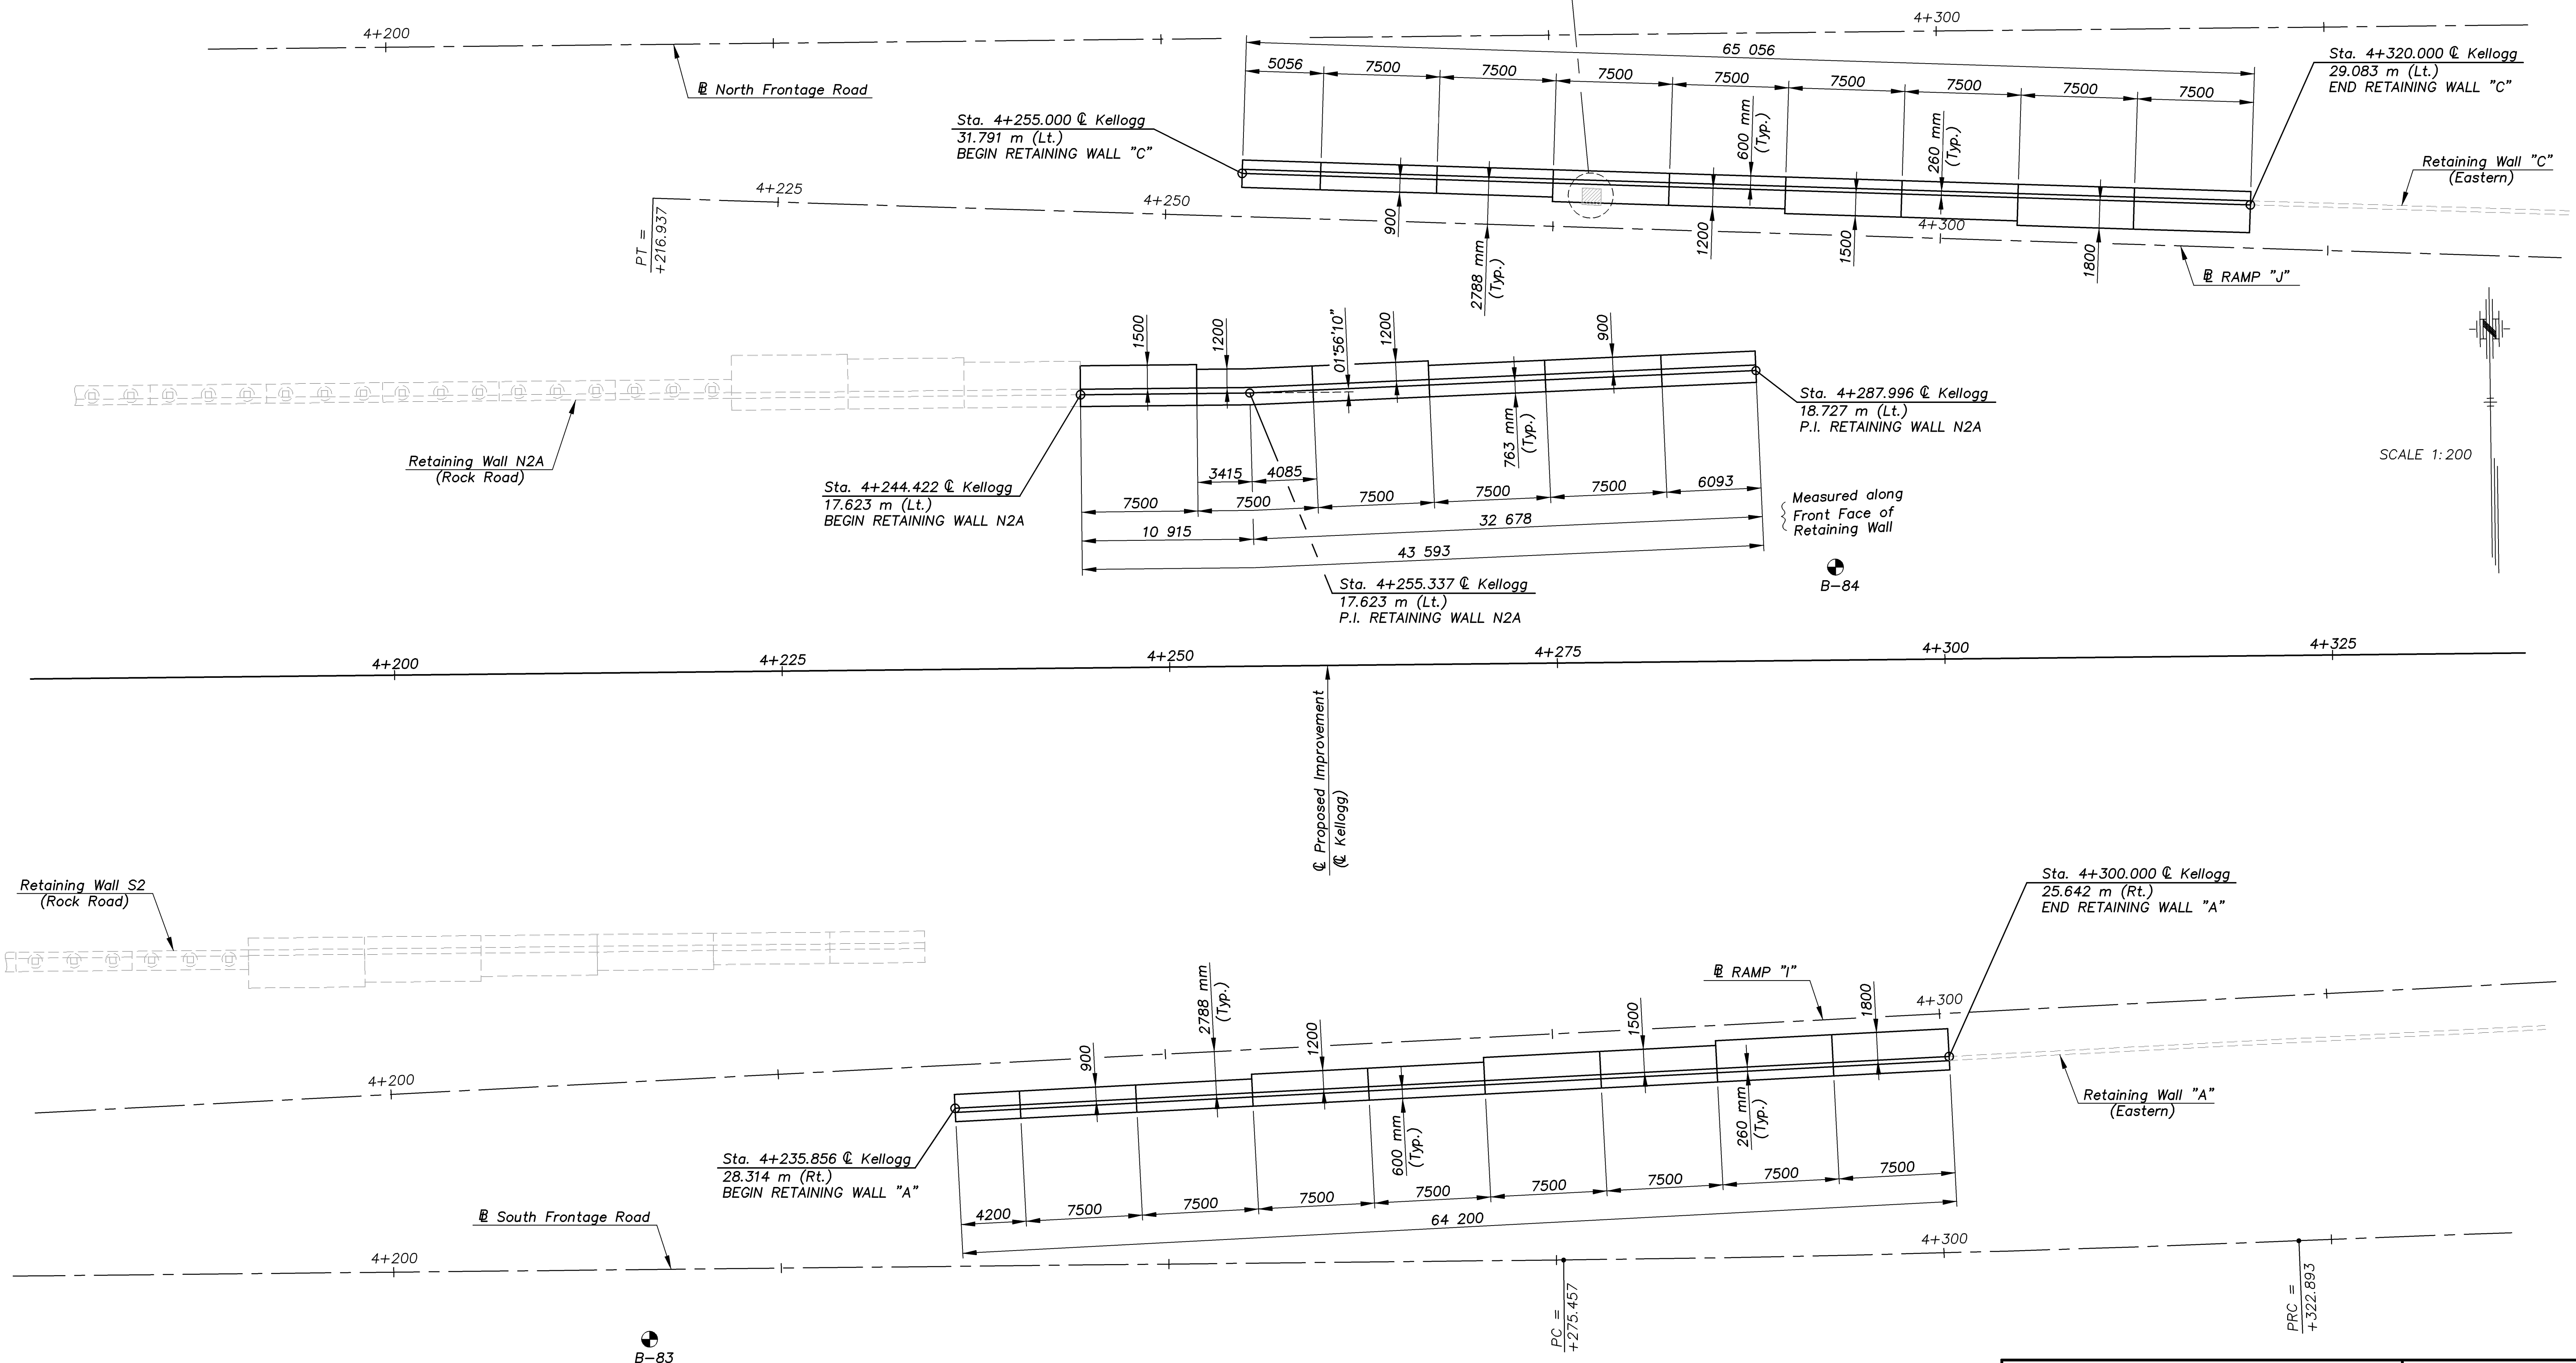

MISC-WALLS DETAILS 1:200

KANSAS DEPARTMENT OF TRANSPORTATION		 <b>Cook, Flatt &amp; Strobel</b> ENGINEERS, P. A.	
<b>CANTILEVERED RETAINING WALLS</b> (EASTERN AVENUE BRIDGE)			
DESIGNED	R.S.C.	SCALE	Noted
DETAILED	T.R.G.	DATE	
Proj. No. 54-87 K-8258-08 SEDGWICK COUNTY		QUANTITIES	T.R.G. SHEET 2 OF 7