


STATE	PROJECT NO.	YEAR	SHEET NO.	TOTAL SHEETS
KANSAS	54-87 K-8258-08	2005	64	223

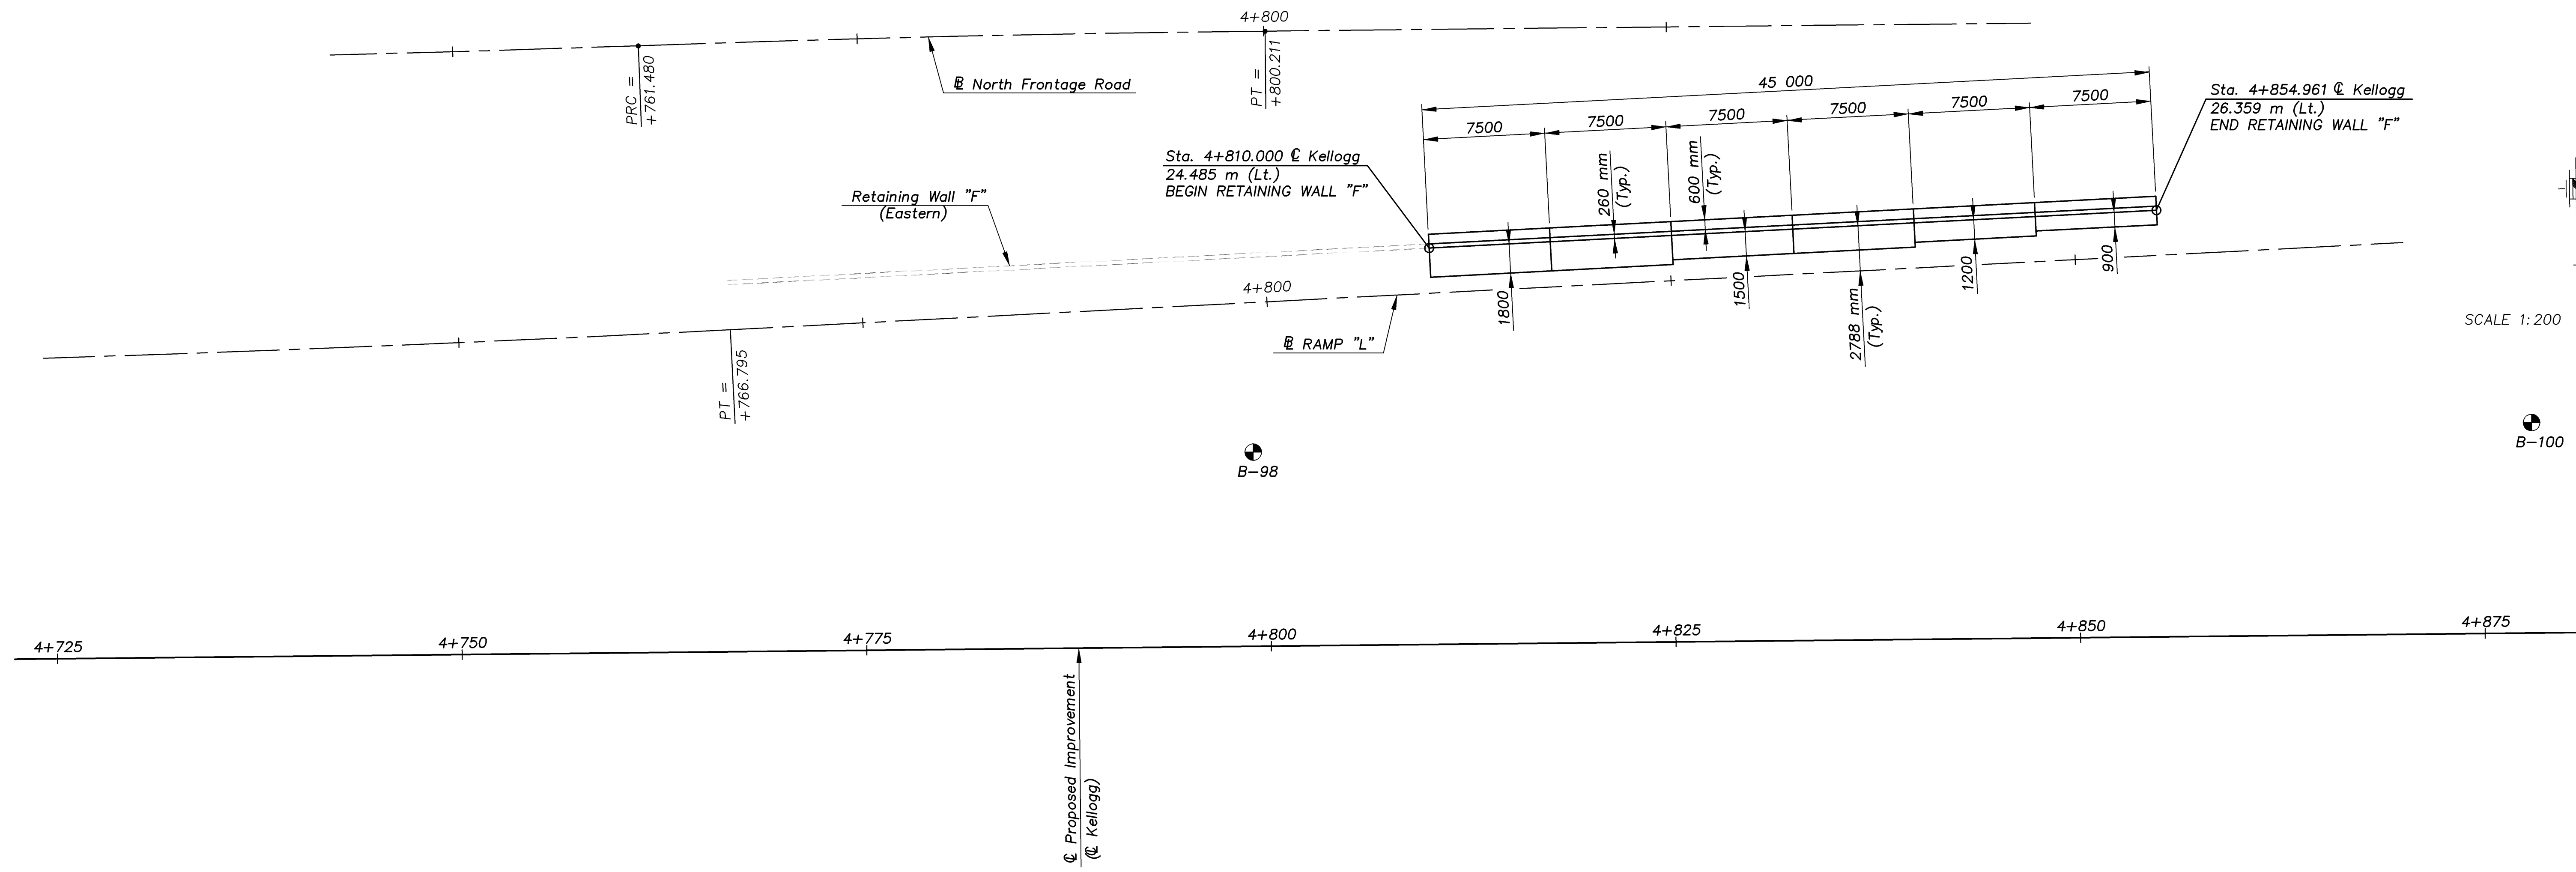


SCALE 1:200

B-100

-97

MISC-WALLS DETAILS 1:200

B-99

KANSAS DEPARTMENT OF TRANSPORTATION		 Cook, Flatt & Strobel ENGINEERS, P. A.	
CANTILEVERED RETAINING WALLS (EASTERN AVENUE BRIDGE)			
DESIGNED	R.S.C.	SCALE	Noted
DETAILED	T.R.G.	DATE	
Proj. No. 54-87 K-8258-08 SEDGWICK COUNTY		QUANTITIES	T.R.G. SHEET 3 OF 7