



E.F. INDICATES EACH FACE.
 N.F. INDICATES NEAR FACE.
 F.F. INDICATES FAR FACE.

STATE	PROJECT NO.	YEAR	SHEET NO.	TOTAL SHEETS
KANSAS	54-87 K-8258-08	2005	113	223

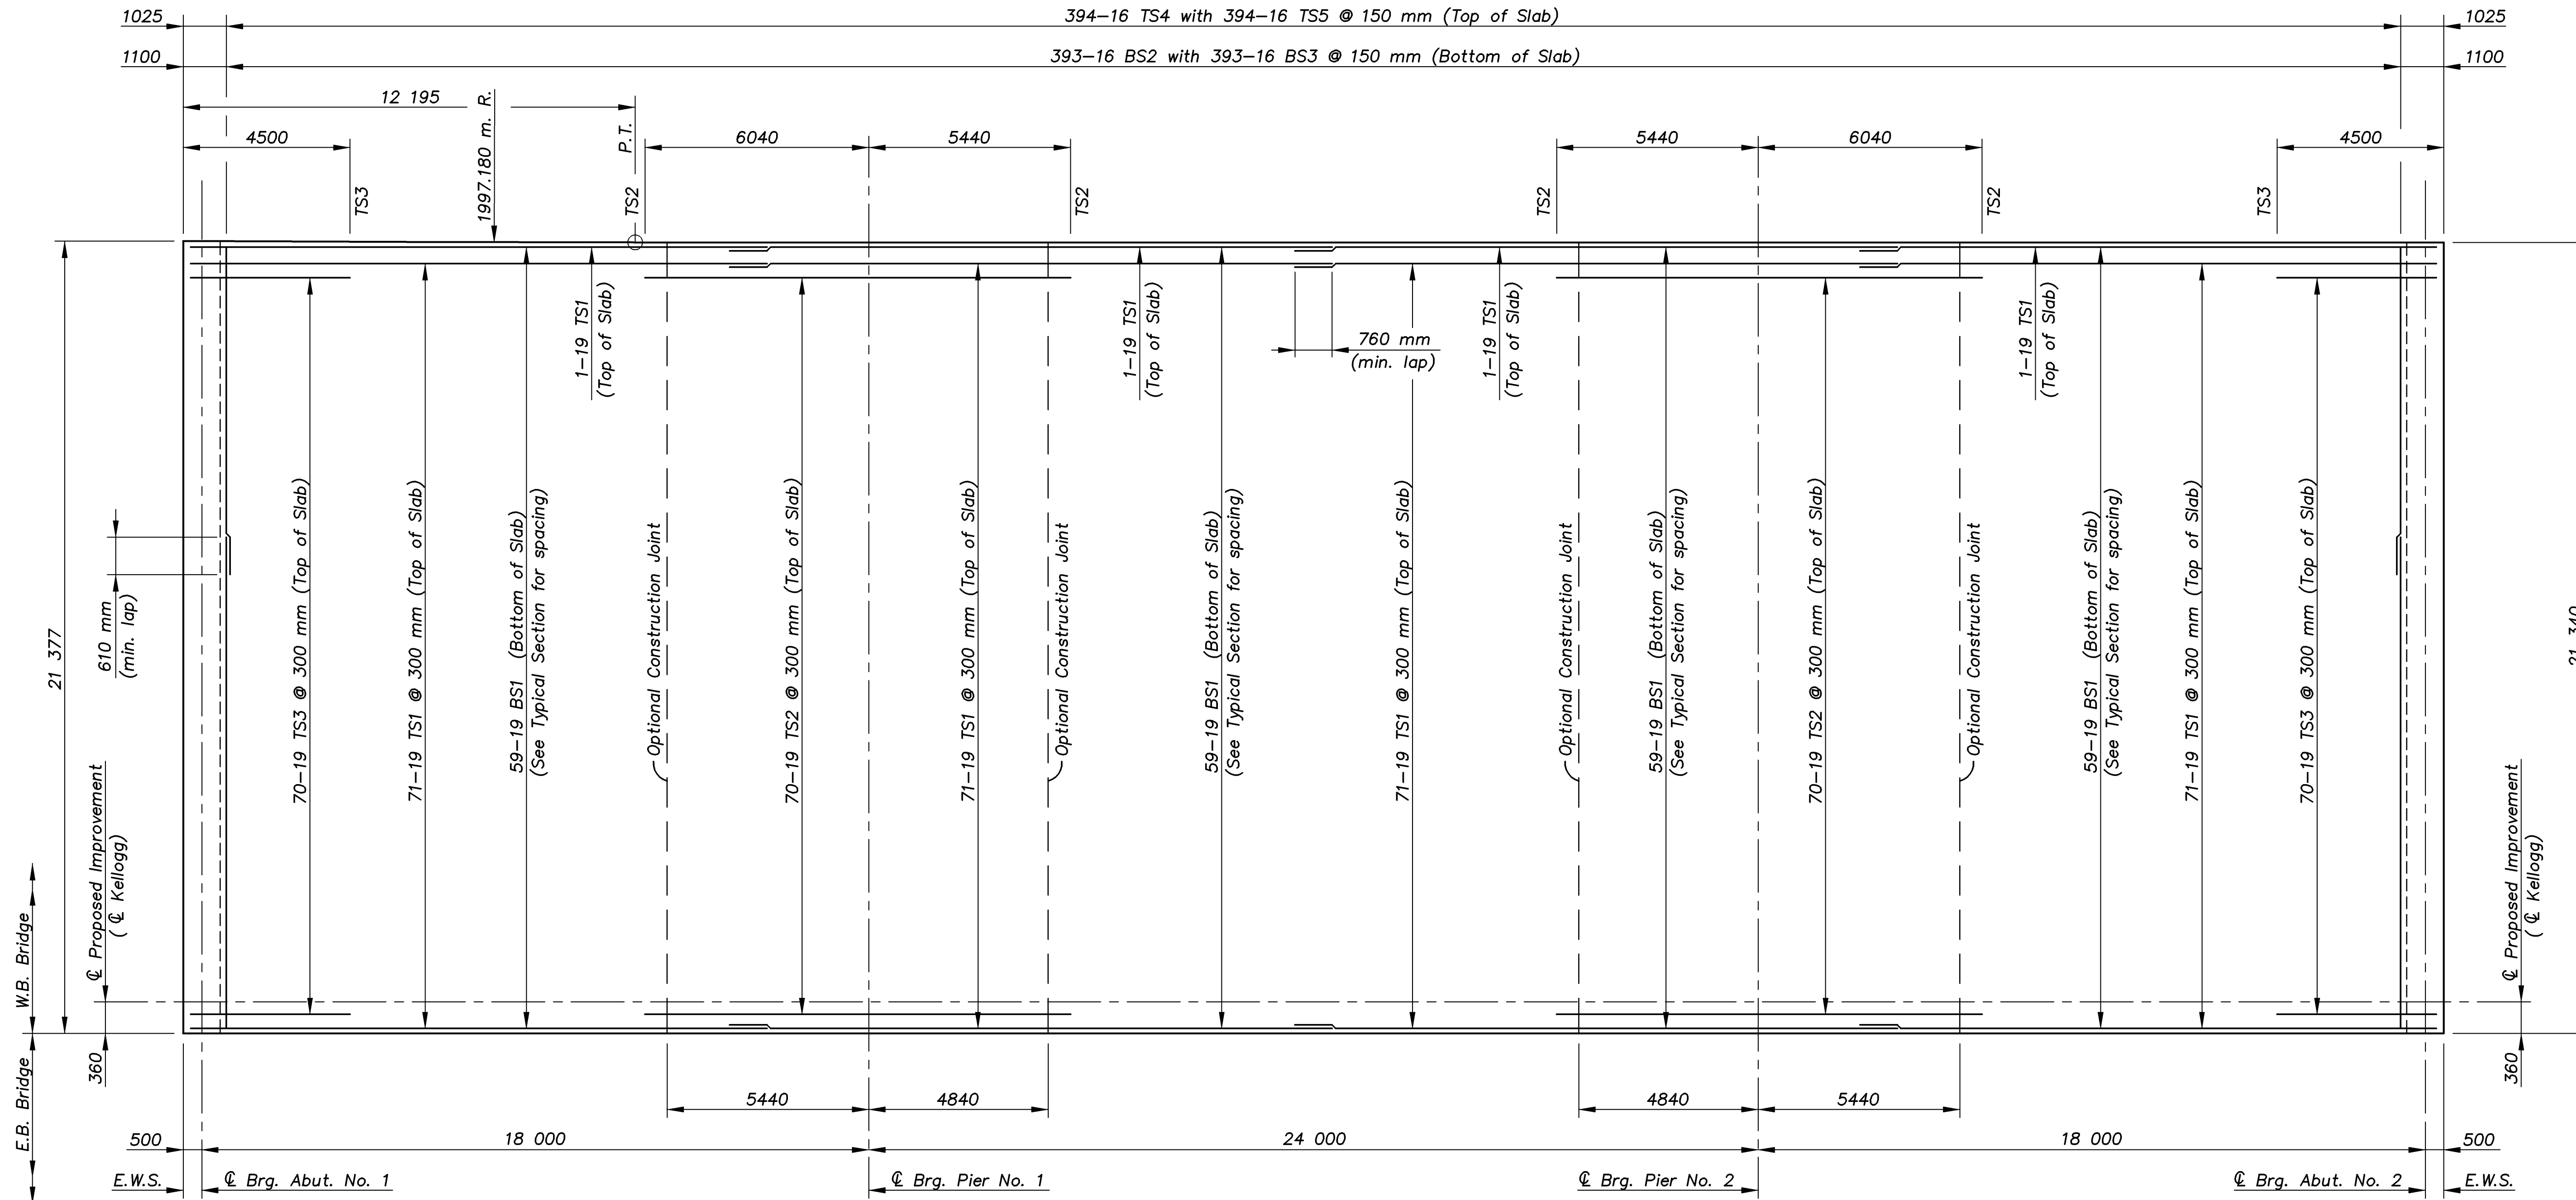

SLAB REINFORCEMENT PLAN

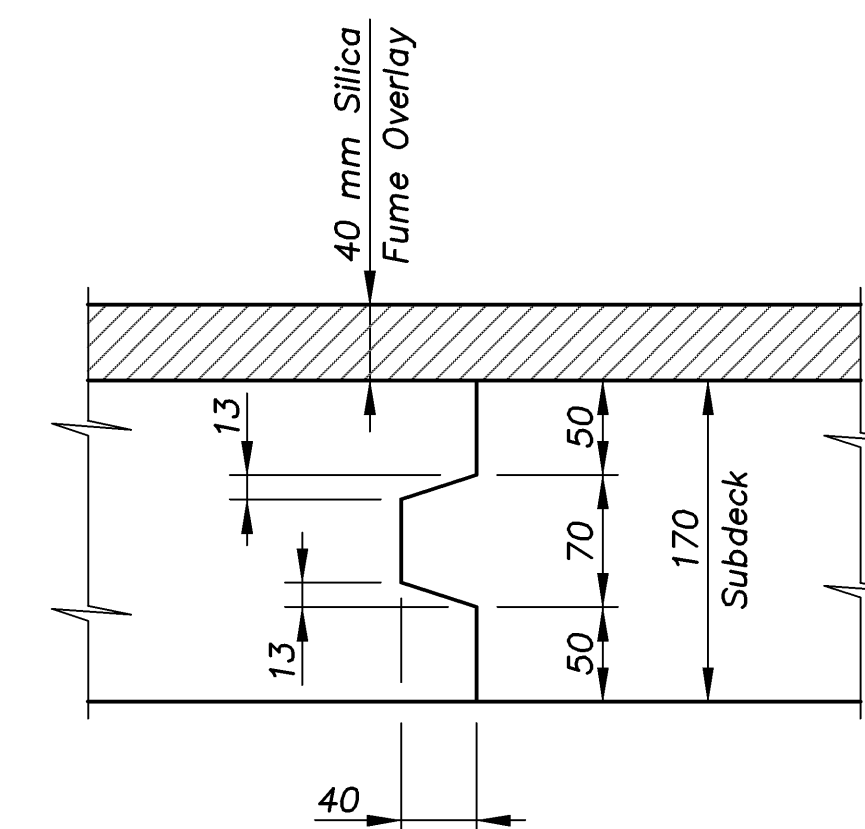

OPTIONAL CONSTRUCTION JOINT

EASTERN/SLAB 1:100

KANSAS DEPARTMENT OF TRANSPORTATION
 BR. NO. 54-87-31.55(704) W.B. STA. 4+575.138
SUPERSTRUCTURE DETAILS
 KELLOGG AVENUE OVER EASTERN
 Proj. No. 54-87 K-8258-08 SEDGWICK COUNTY

CFS
 Cook, Flatt & Strobel
 ENGINEERS, P. A.
 DESIGNED R.S.C. SCALE Varies
 DETAILED T.R.G. DATE
 QUANTITIES T.R.G. SHEET 35 OF 47