


1ST STREET

MAIN STREET

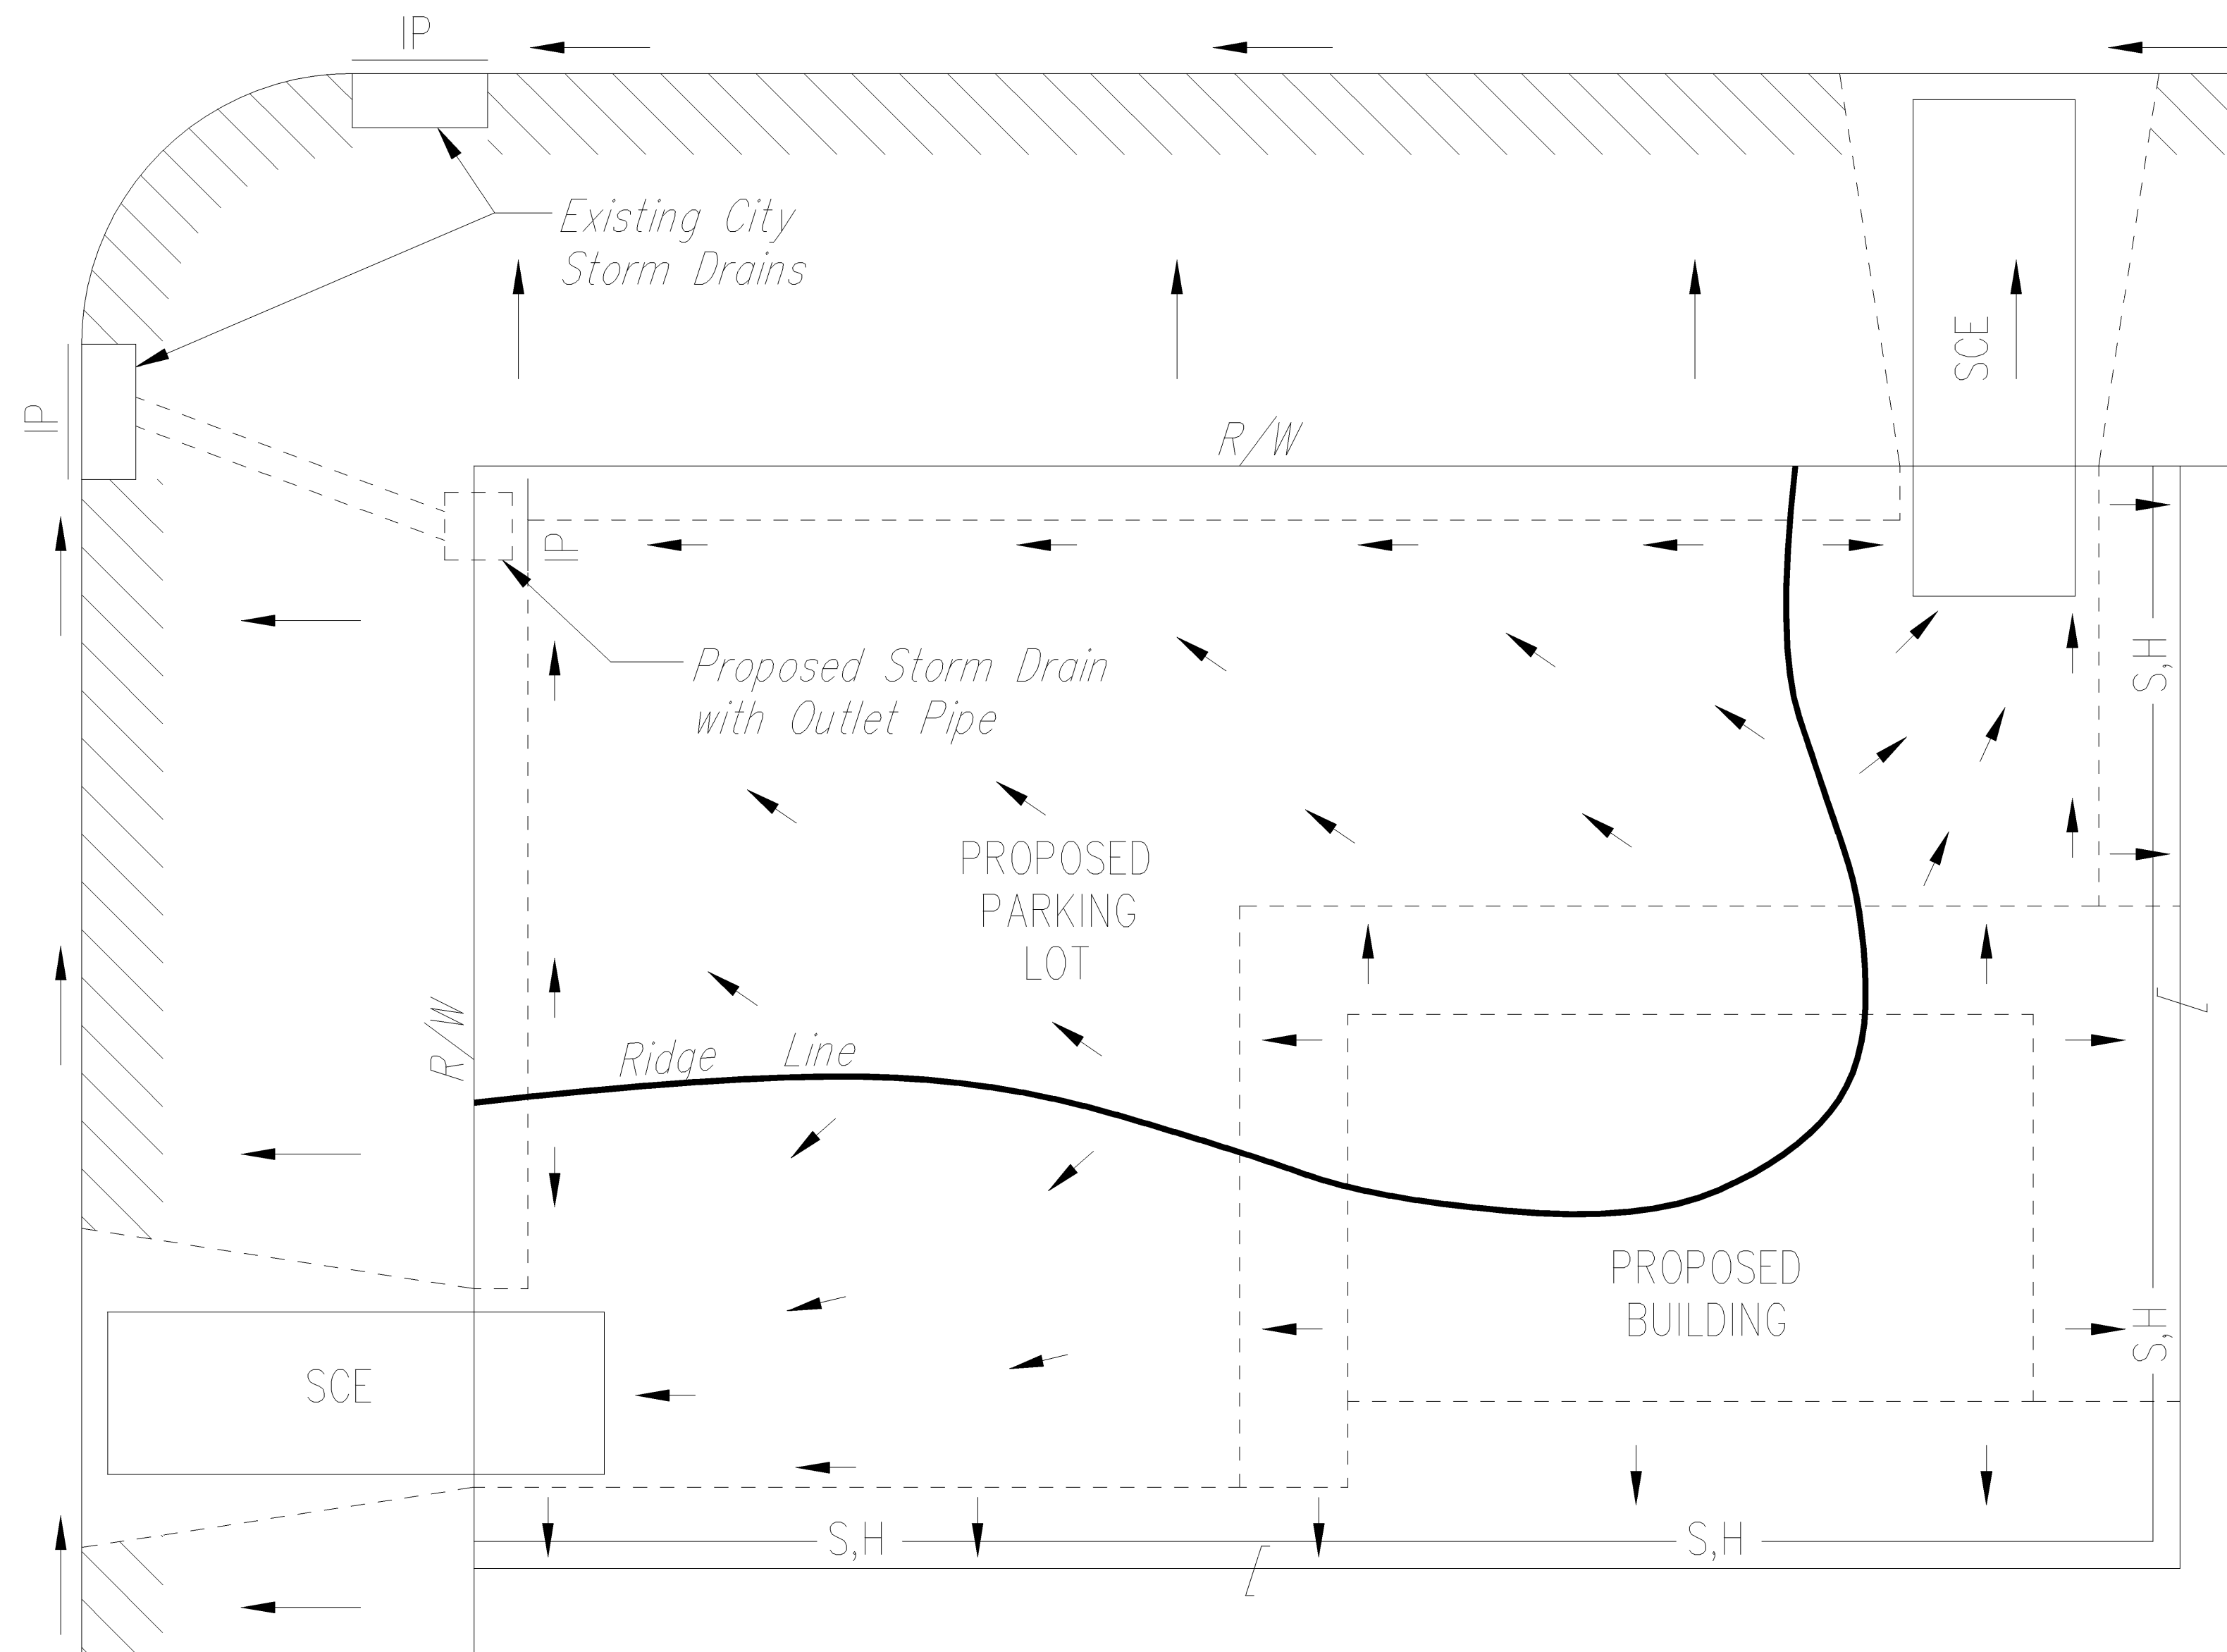

LEGEND

- Flow Direction
- IP Inlet Protection – to be provided at all inlets subject to silt laden runoff.
- S,H— Silt Fence or Hay Bale Barrier – to be installed along property lines where runoff from construction site can run onto other properties.
- SCE Stabilized Construction Entrance – to be used at all locations where vehicles or equipment enter or exit property.
- Back of Curb Protection – to be installed whenever curb is backfilled to less than 3 inches from top and disturbed earth exists adjacent thereto. (See City Standard Details.)

General Notes

1. This standard detail sheet is a part of your building permit. The Erosion Control Devices shown on this sheet are considered minimum standards. Whenever sediment enters the streets, storm sewers, ditches, or ponds, contractor will install additional devices, as needed, to correct the problem.
2. Follow these general principals on all commercial building sites.
3. The Erosion Control Devices shown hereon must be in place at all times during construction until such time as the site is reestablished with paving or grass. Temporary or permanent seeding and mulch will be installed when earthwork activities cease in an area for 14 days or more.
4. Failure to install, protect, and maintain Erosion Control Devices are violations of Section 16.32 of the City Code and will subject the contractor to the penalties provided therein. Included with your permit is an orange "notice" sign that must be posted on-site in a conspicuous place at all times during construction. This sign is provided to assist you in the maintenance of Erosion Control Devices.
5. Back of Curb Protection: As shown on City standard details. These Devices must remain in place until the area between the curb and right-of-way line has been permanently stabilized.
6. The Owner and General Contractor are responsible for the installation and maintenance of all Erosion Control Devices.
7. Should the site abut a lake, Erosion Control Devices will be installed to prevent sediment from entering the lake.
8. Any mud inadvertently tracked onto any street will be cleaned up by the at the end of each day's work.

DSNR: OPER: JGA SCALE: 1=1.00
 J:\00011ph2\KELLOGG ROCK TO END\133 SEBMP COMMERCIAL.dwg 6/23/2005 10:18:39 AM CDT



SOIL EROSION BMPs

COMMERCIAL
DEVELOPMENT SITES

SEPT. 2003

SHEET 1 OF 9

CHRISTOPHER M. CARRIER, P.E.
STORM WATER ENGINEER