


STATE	PROJECT NO.	YEAR	SHEET NO.	TOTAL SHEETS
KANSAS	54-87 K-8258-03	2003	142	223

DATE	BY

REFERENCE NOTED	REFERENCE CHECKED

SCALE

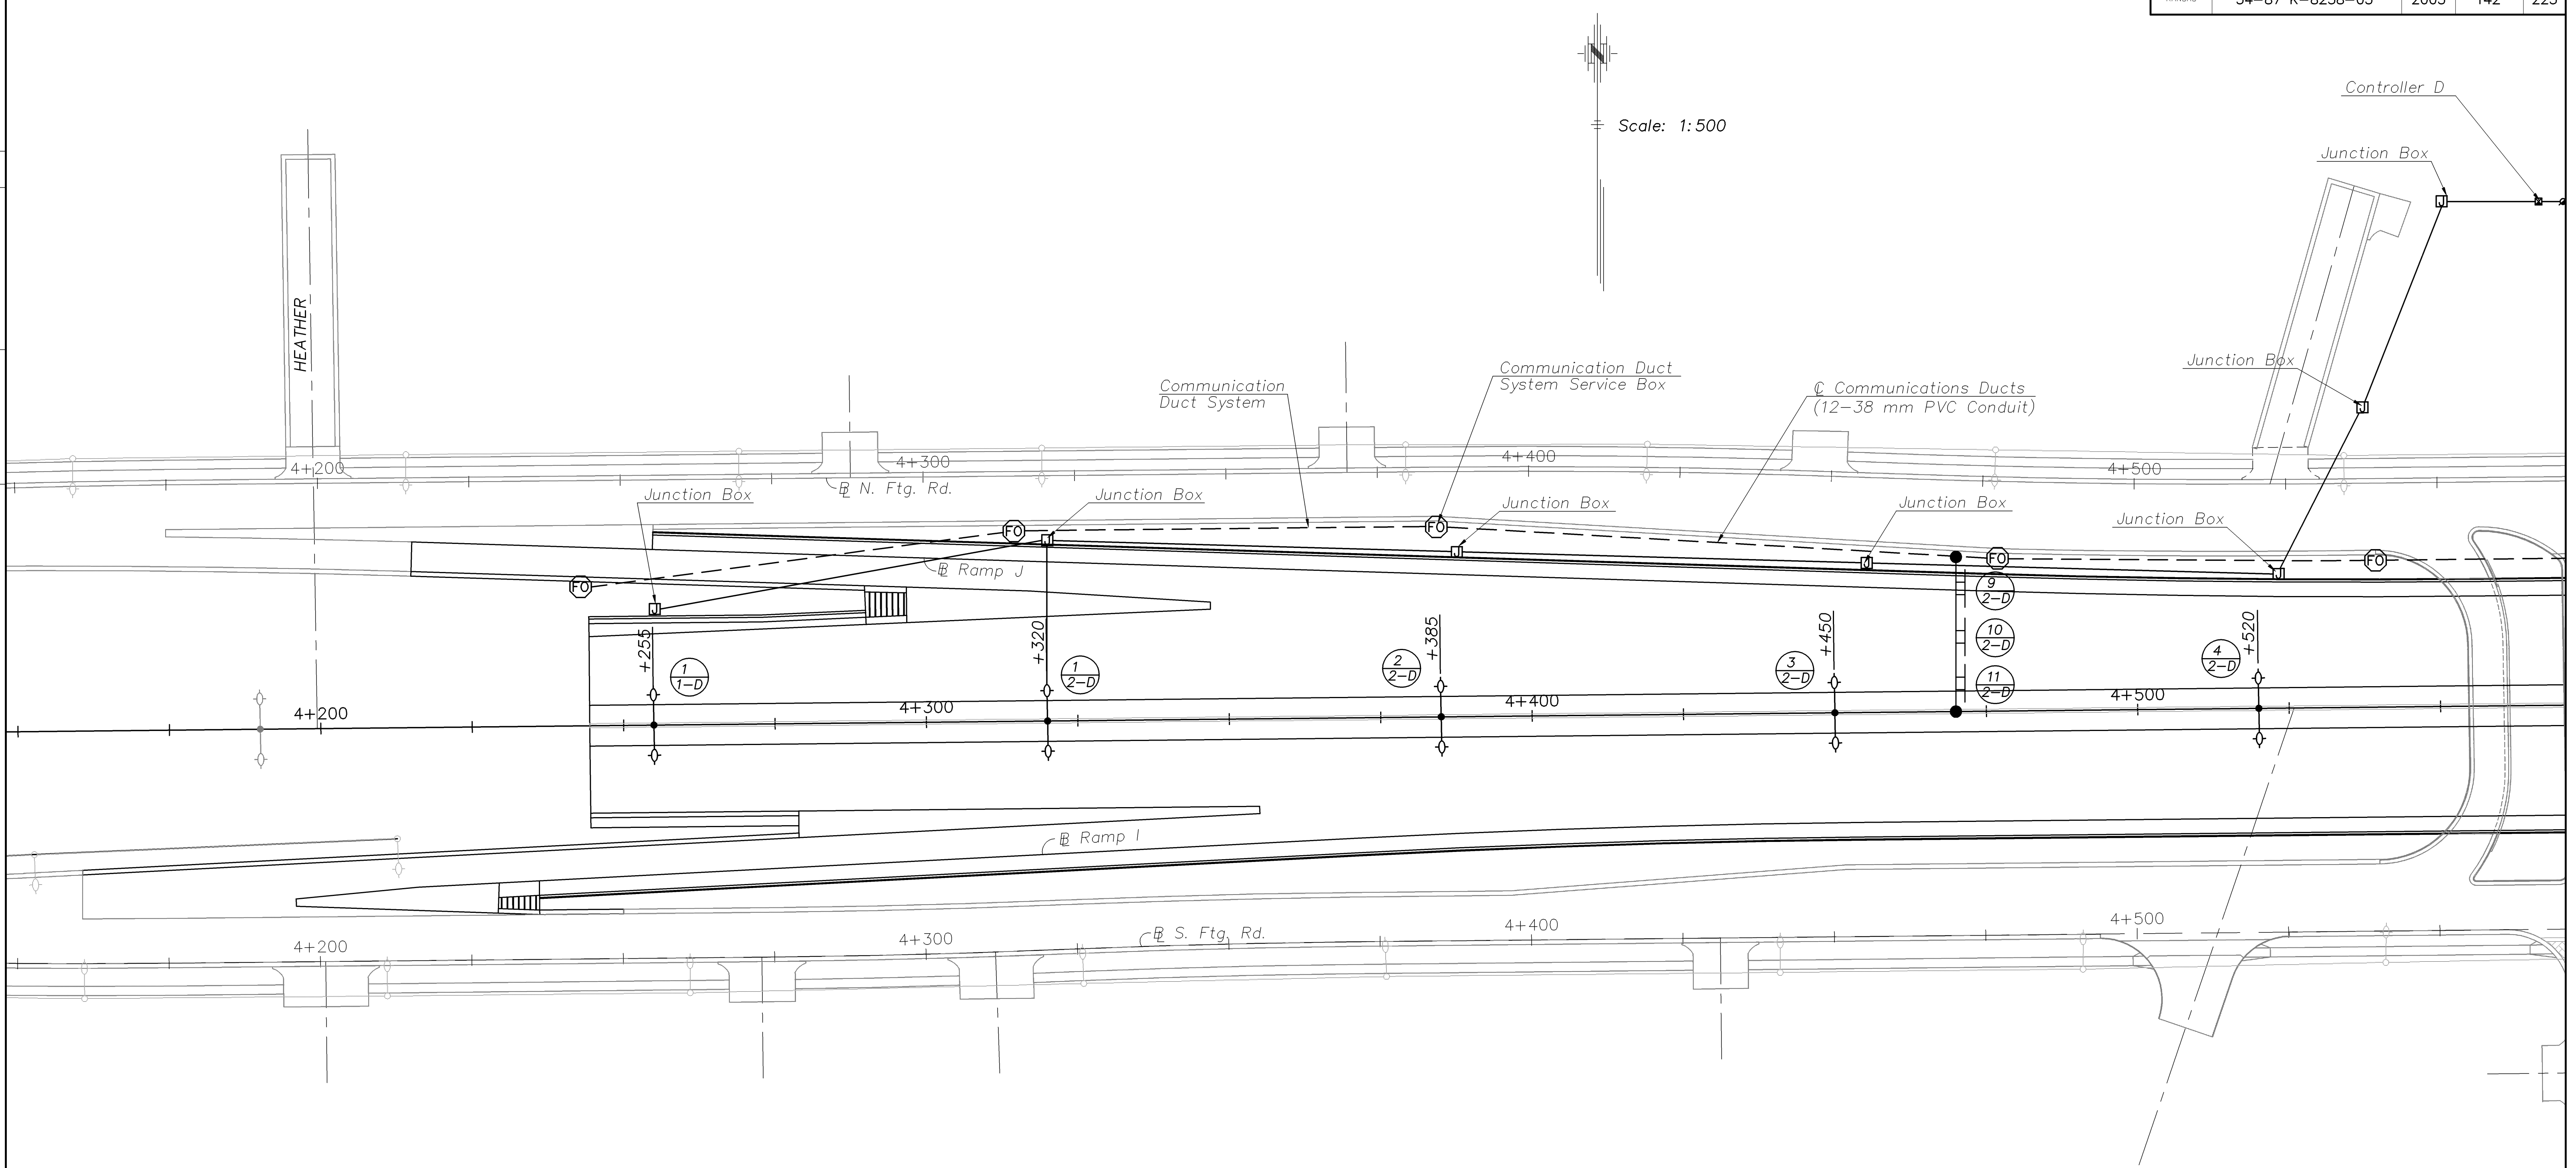

STREET LIGHT LEGEND

- | | |
|---|---|
| — PVC CONDUIT (SIZE AS NOTED) | ② CONSTRUCTION NOTE |
| ○ 250W COBRA-HEAD W/12.2 m POLE | ● SERVICE POINT |
| ○● 250W COBRA-HEAD W/12.2 m POLE BARRIER MOUNTED | ⊙ TYPE I JUNCTION BOX |
| ○●○ 2-250W COBRA-HEAD W/12.2 m POLE BARRIER MOUNTED | ⊞ TYPE II JUNCTION BOX |
| ○●○ 2-250W COBRA-HEAD W/12.2 m POLE | ⊞ TYPE III JUNCTION BOX |
| ●○ 150W TOP MOUNTED W/4.9 m POLE BARRIER MOUNTED | ⊙ COMMUNICATION DUCT SYSTEM SERVICE BOX |
| ●○● 2-150W TOP MOUNTED W/4.9 m POLE BARRIER MOUNTED | ⊞ CONTROLLER |
| □ 250W SIGN-MOUNTED ON TRUSS SIGNS | |
| ■ 150W SIMIRECESSED-MOUNTED UNDER BRIDGE | |
| — STLT — EXISTING DIRECT BURY STREET LIGHT CABLE | |

SCALE IN METERS
 PLAN: Lat. & Long. 0 5 10 15 20 25

KANSAS DEPARTMENT OF TRANSPORTATION
**LIGHTING AND COMMUNICATION DUCT
 PLAN - EAST KELLOGG
 STA. 4+240 TO STA. 4+550**