
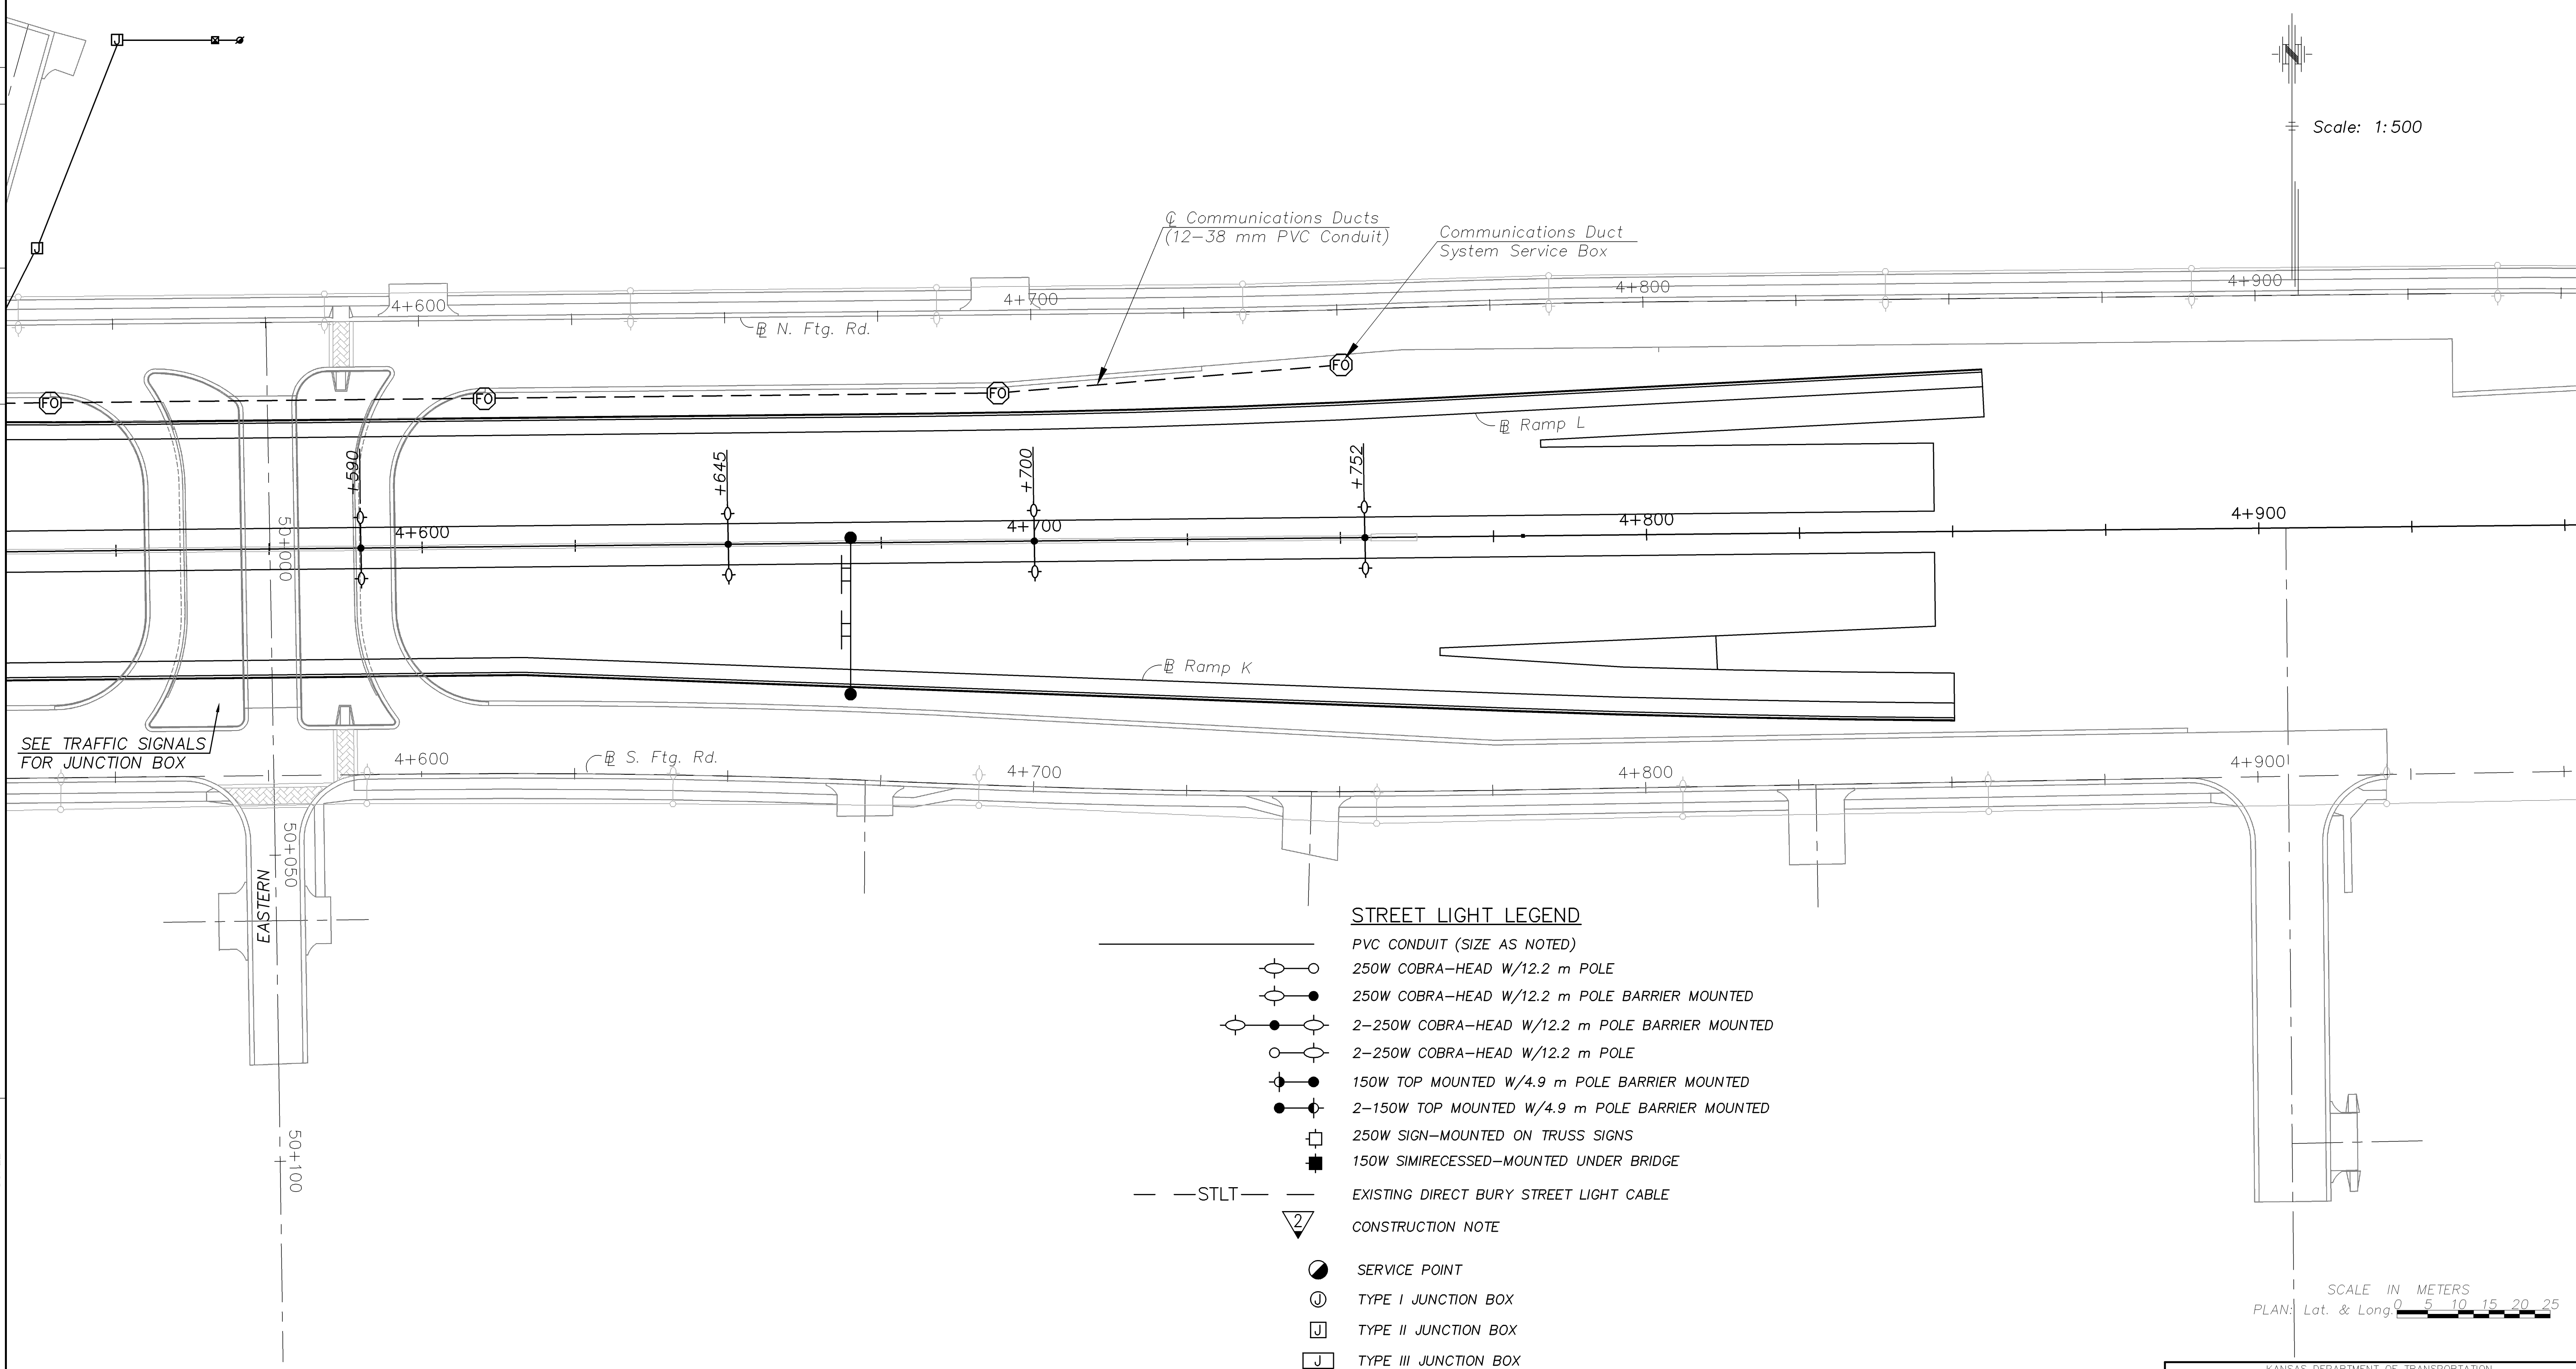


STATE	PROJECT NO.	YEAR	SHEET NO.	TOTAL SHEETS
KANSAS	54-87 K-8258-03	2003	143	223


DATE	BY

REFERENCE NOTED	REFERENCE CHECKED

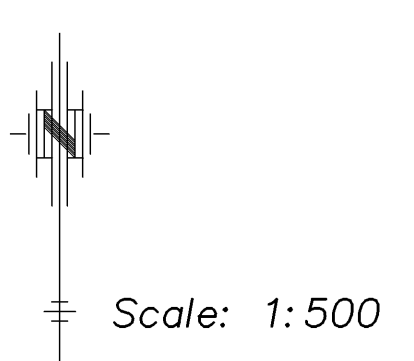

STREET LIGHT LEGEND

- PVC CONDUIT (SIZE AS NOTED)
- 250W COBRA-HEAD W/12.2 m POLE
- 250W COBRA-HEAD W/12.2 m POLE BARRIER MOUNTED
- 2-250W COBRA-HEAD W/12.2 m POLE BARRIER MOUNTED
- 2-250W COBRA-HEAD W/12.2 m POLE
- 150W TOP MOUNTED W/4.9 m POLE BARRIER MOUNTED
- 2-150W TOP MOUNTED W/4.9 m POLE BARRIER MOUNTED
- 250W SIGN-MOUNTED ON TRUSS SIGNS
- 150W SIMIRECESSED-MOUNTED UNDER BRIDGE
- STLT— EXISTING DIRECT BURY STREET LIGHT CABLE
- ▽ CONSTRUCTION NOTE
- SERVICE POINT
- ⊙ TYPE I JUNCTION BOX
- ⊞ TYPE II JUNCTION BOX
- ⊟ TYPE III JUNCTION BOX
- ⊙ COMMUNICATION DUCT SYSTEM SERVICE BOX
- ⊠ CONTROLLER

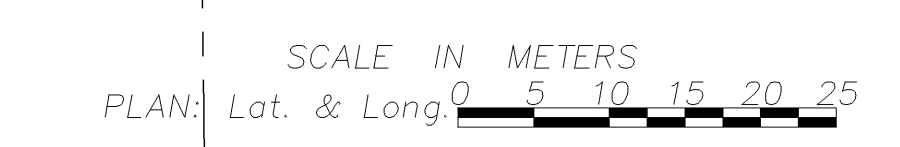

KANSAS DEPARTMENT OF TRANSPORTATION
PLAN
PLAN - EAST KELLOGG
STA. 4+550 TO STA. 4+680

CFS Cook, Flatt & Strobel
ENGINEERS, P.A.