
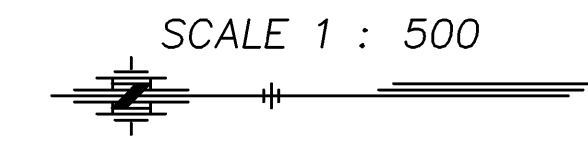


STATE	PROJECT NO.	YEAR	SHEET NO.	TOTAL SHEETS
KANSAS	54-87 K-8258-08	2005	144	223

BY	DATE

REFERENCE NOTED	REFERENCE CHECKED

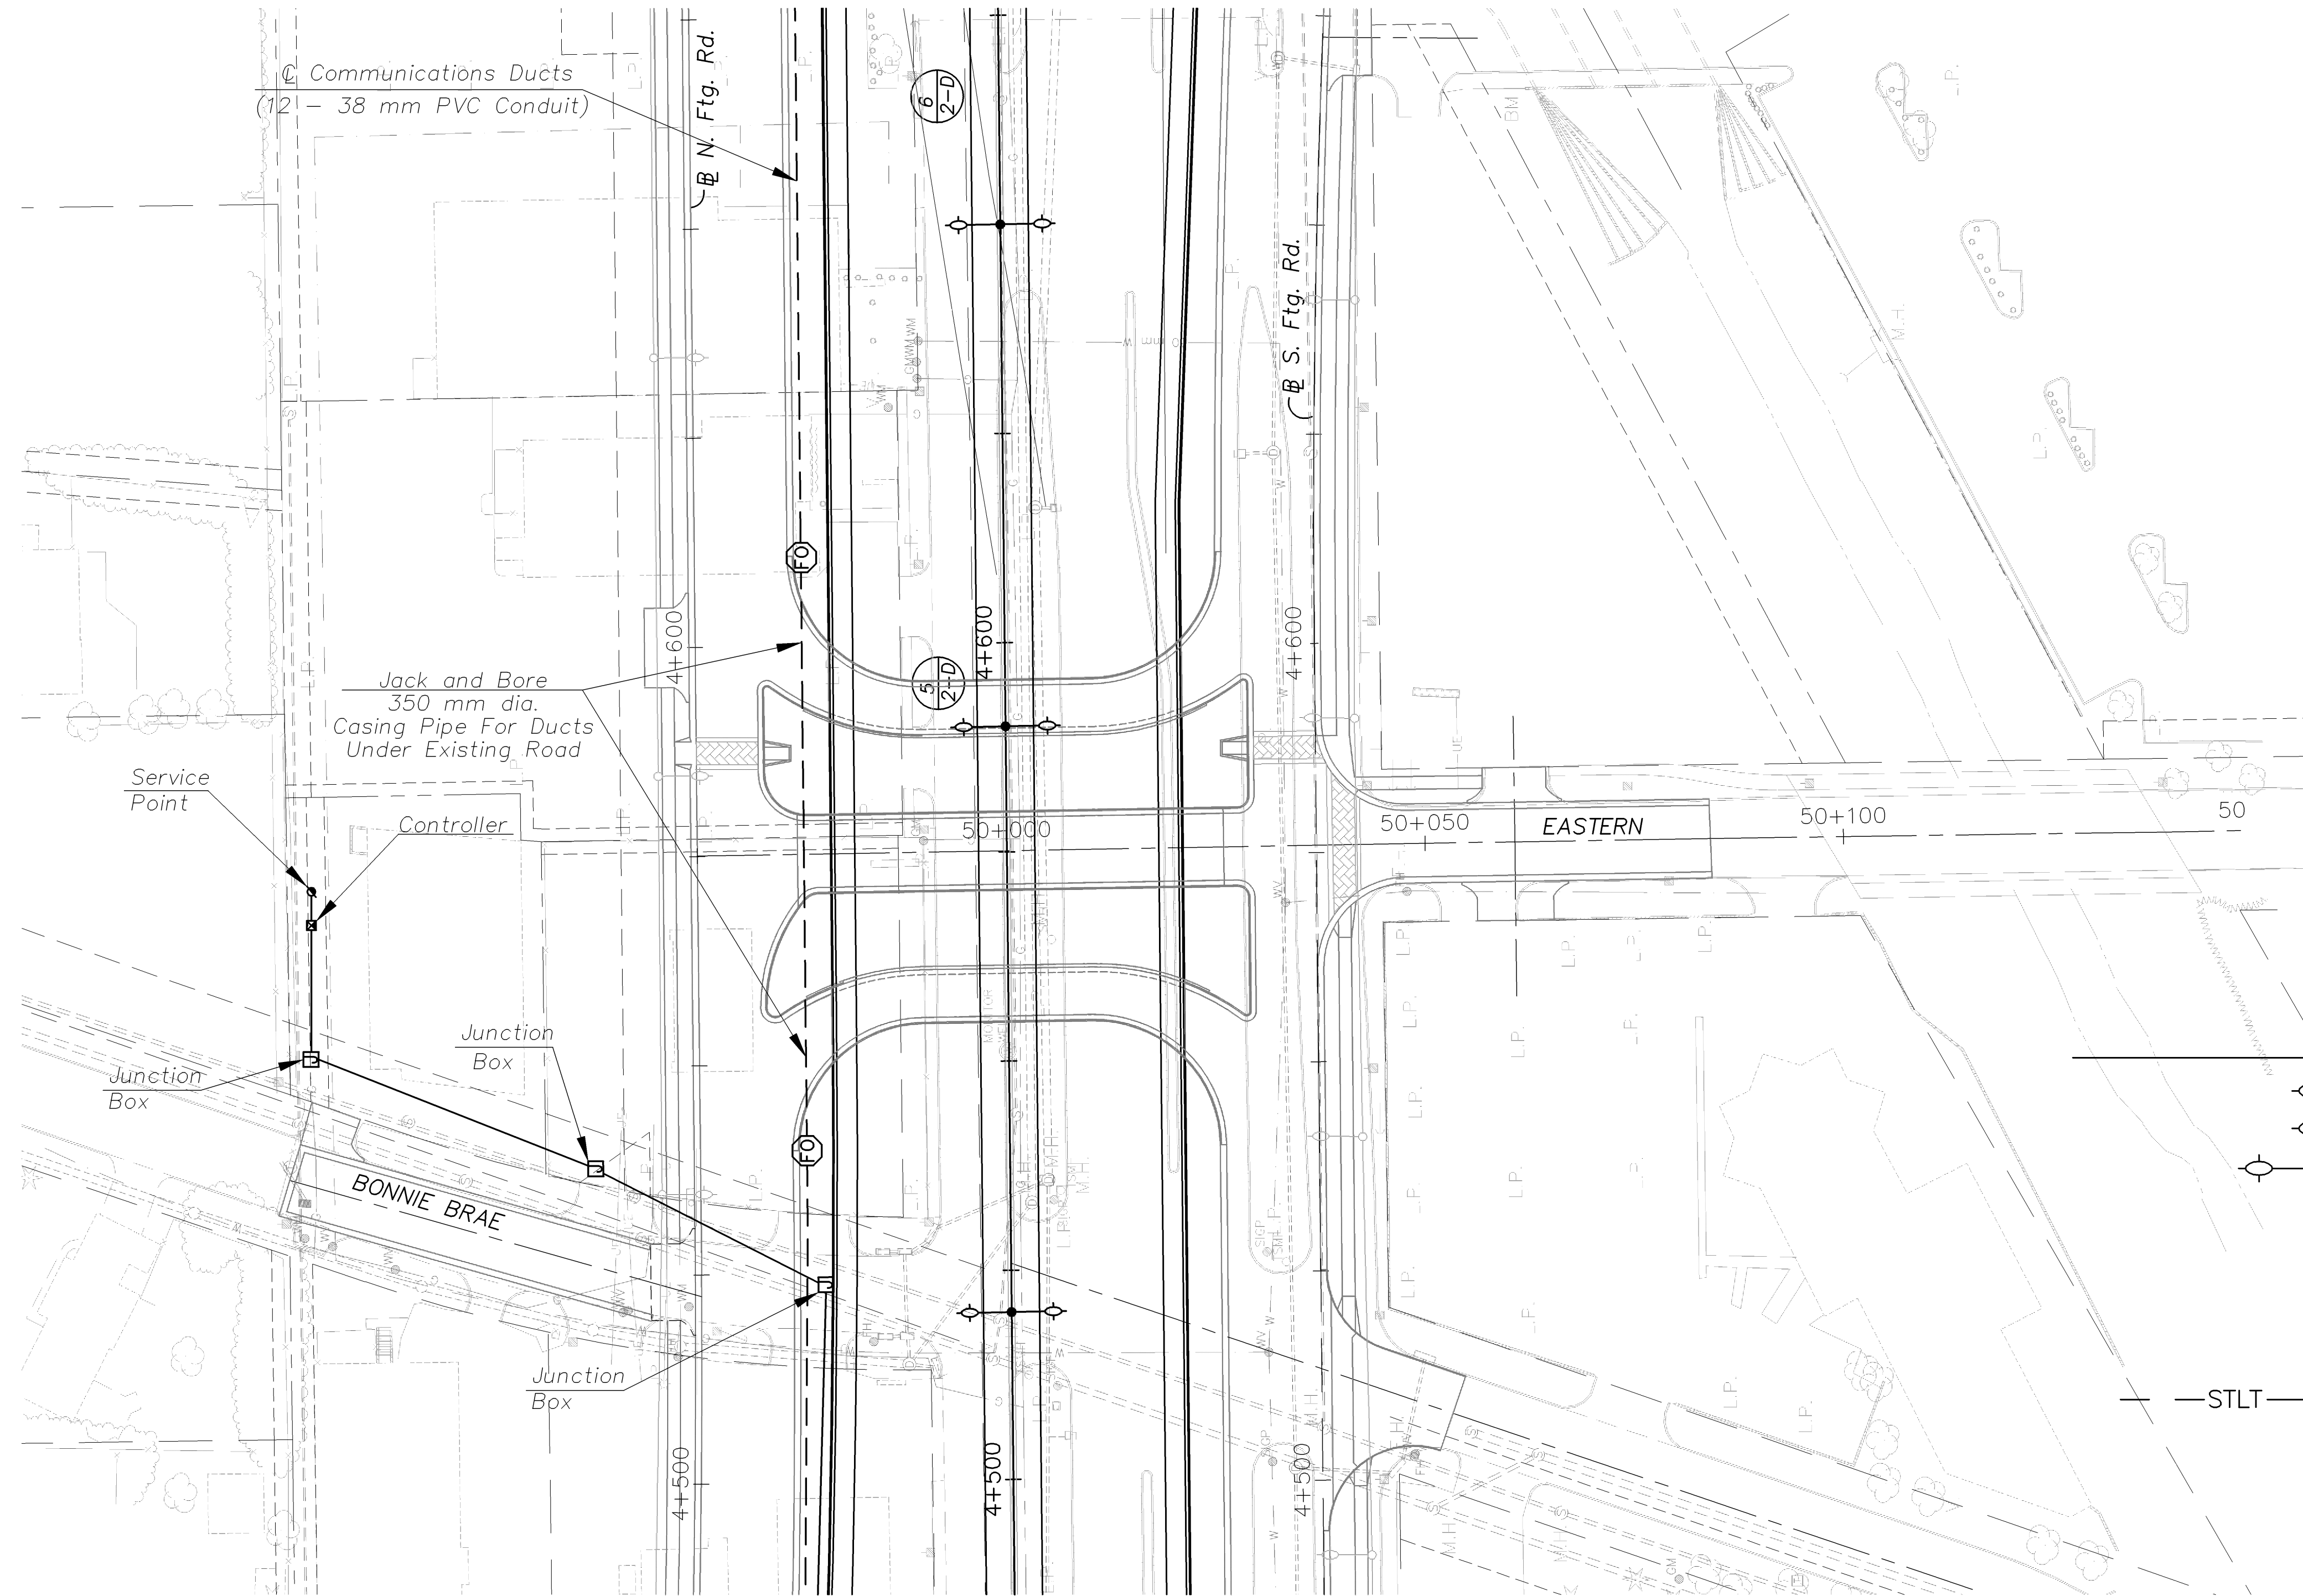

STREET LIGHT LEGEND

- PVC CONDUIT (SIZE AS NOTED)
- 250W COBRA-HEAD W/12.2 m POLE
- 250W COBRA-HEAD W/12.2 m POLE BARRIER MOUNTED
- 2-250W COBRA-HEAD W/12.2 m POLE BARRIER MOUNTED
- 2-250W COBRA-HEAD W/12.2 m POLE
- 150W TOP MOUNTED W/4.9 m POLE BARRIER MOUNTED
- 2-150W TOP MOUNTED W/4.9 m POLE BARRIER MOUNTED
- 250W SIGN-MOUNTED ON TRUSS SIGNS
- 150W SIMIRECESSED-MOUNTED UNDER BRIDGE
- STLT — EXISTING DIRECT BURY STREET LIGHT CABLE
- ▽ CONSTRUCTION NOTE
- SERVICE POINT
- ⊙ TYPE I JUNCTION BOX
- ⊞ TYPE II JUNCTION BOX
- ⊞ TYPE III JUNCTION BOX
- ⊞ COMMUNICATION DUCT SYSTEM SERVICE BOX
- ⊞ CONTROLLER

SCALE IN METERS
 PLAN: Lat. & Long. 0 5 10 15 20 25

CFS Cook, Flatt & Strobel
 ENGINEERS, P.A.

KANSAS DEPARTMENT OF TRANSPORTATION
**LIGHTING AND COMMUNICATION DUCT
 PLAN — EAST KELLOGG
 STA. 4+400 TO STA. 4+800**