


F.H.W.A. REGION NO.	STATE	PROJECT NO.	YEAR	SHEET NO.	TOTAL SHEETS
7	KANSAS	54-87 K-8258-08	2005	160	223

DATE	BY

REFERENCE NOTED	REFERENCE CHECKED

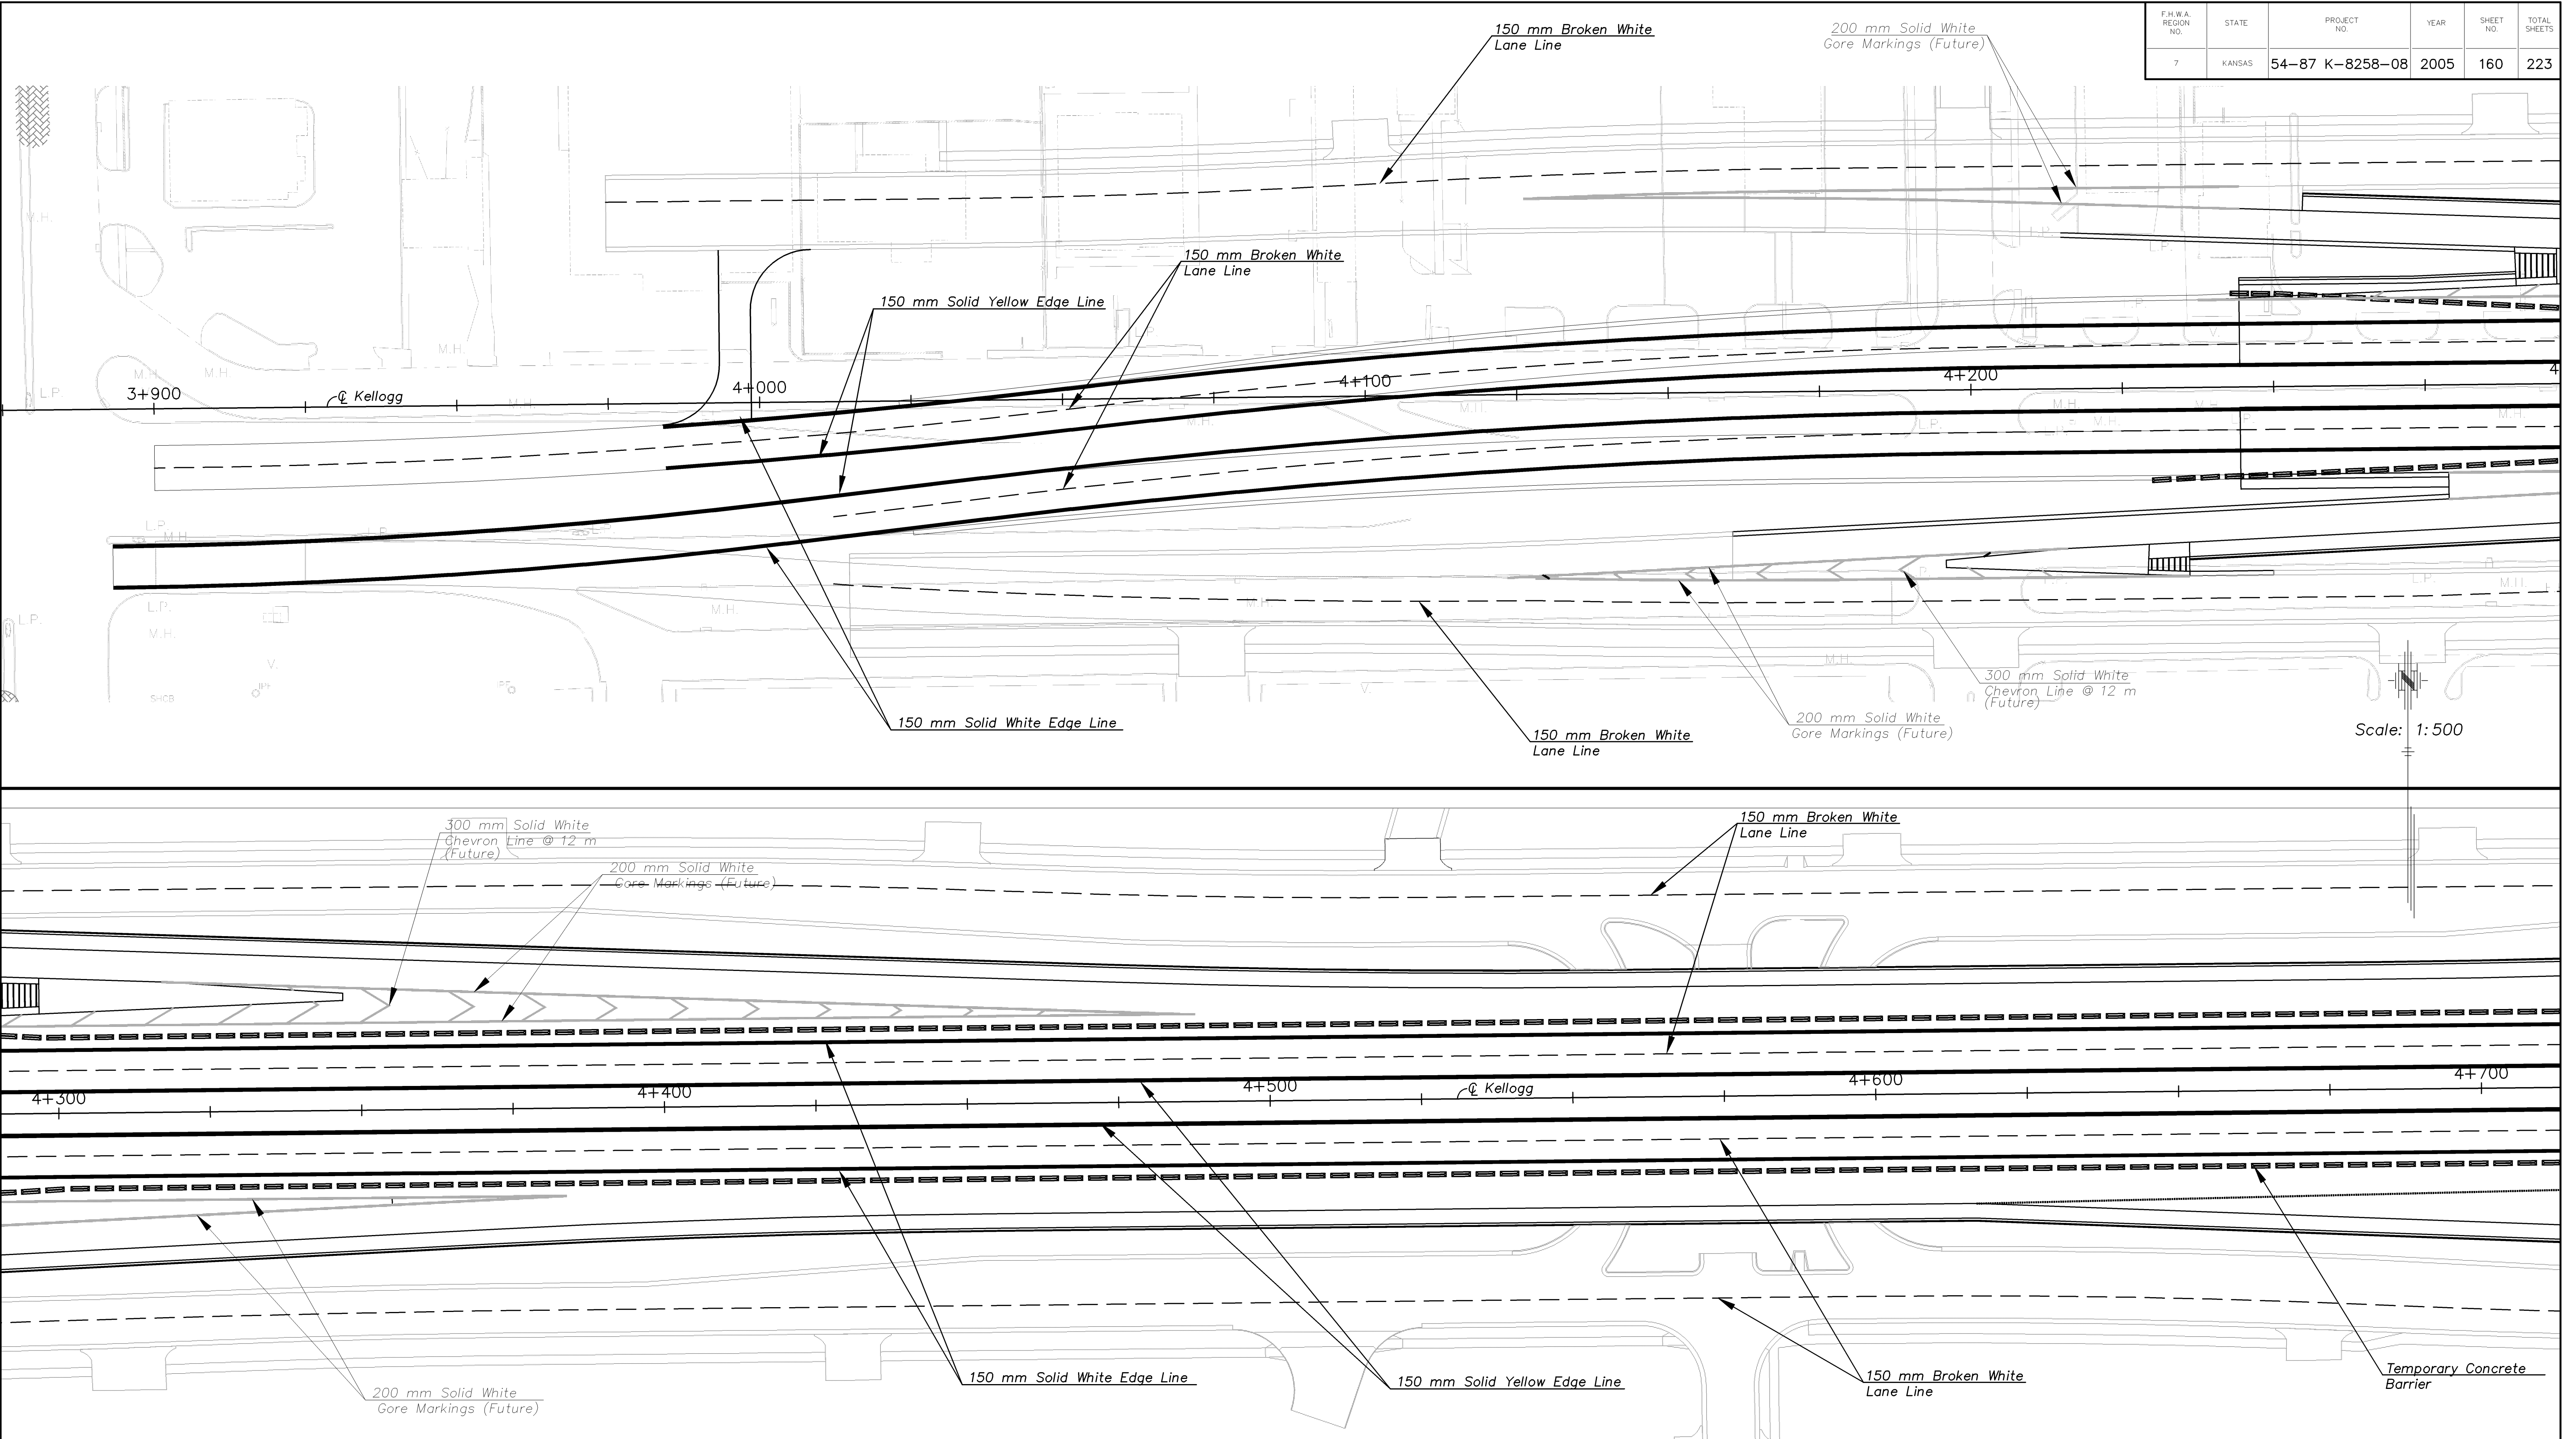

Drawn by:   
 Plotted:   
 File:   
 SCALE

**CFS** Cook, Flatt & Strobel  
ENGINEERS, P.A.

KANSAS DEPARTMENT OF TRANSPORTATION  
**PAVEMENT MARKING**  
EAST KELLOGG  
STA. 4+250 TO STA. 4+900  
City Of Wichita Sedgwick, Co.