
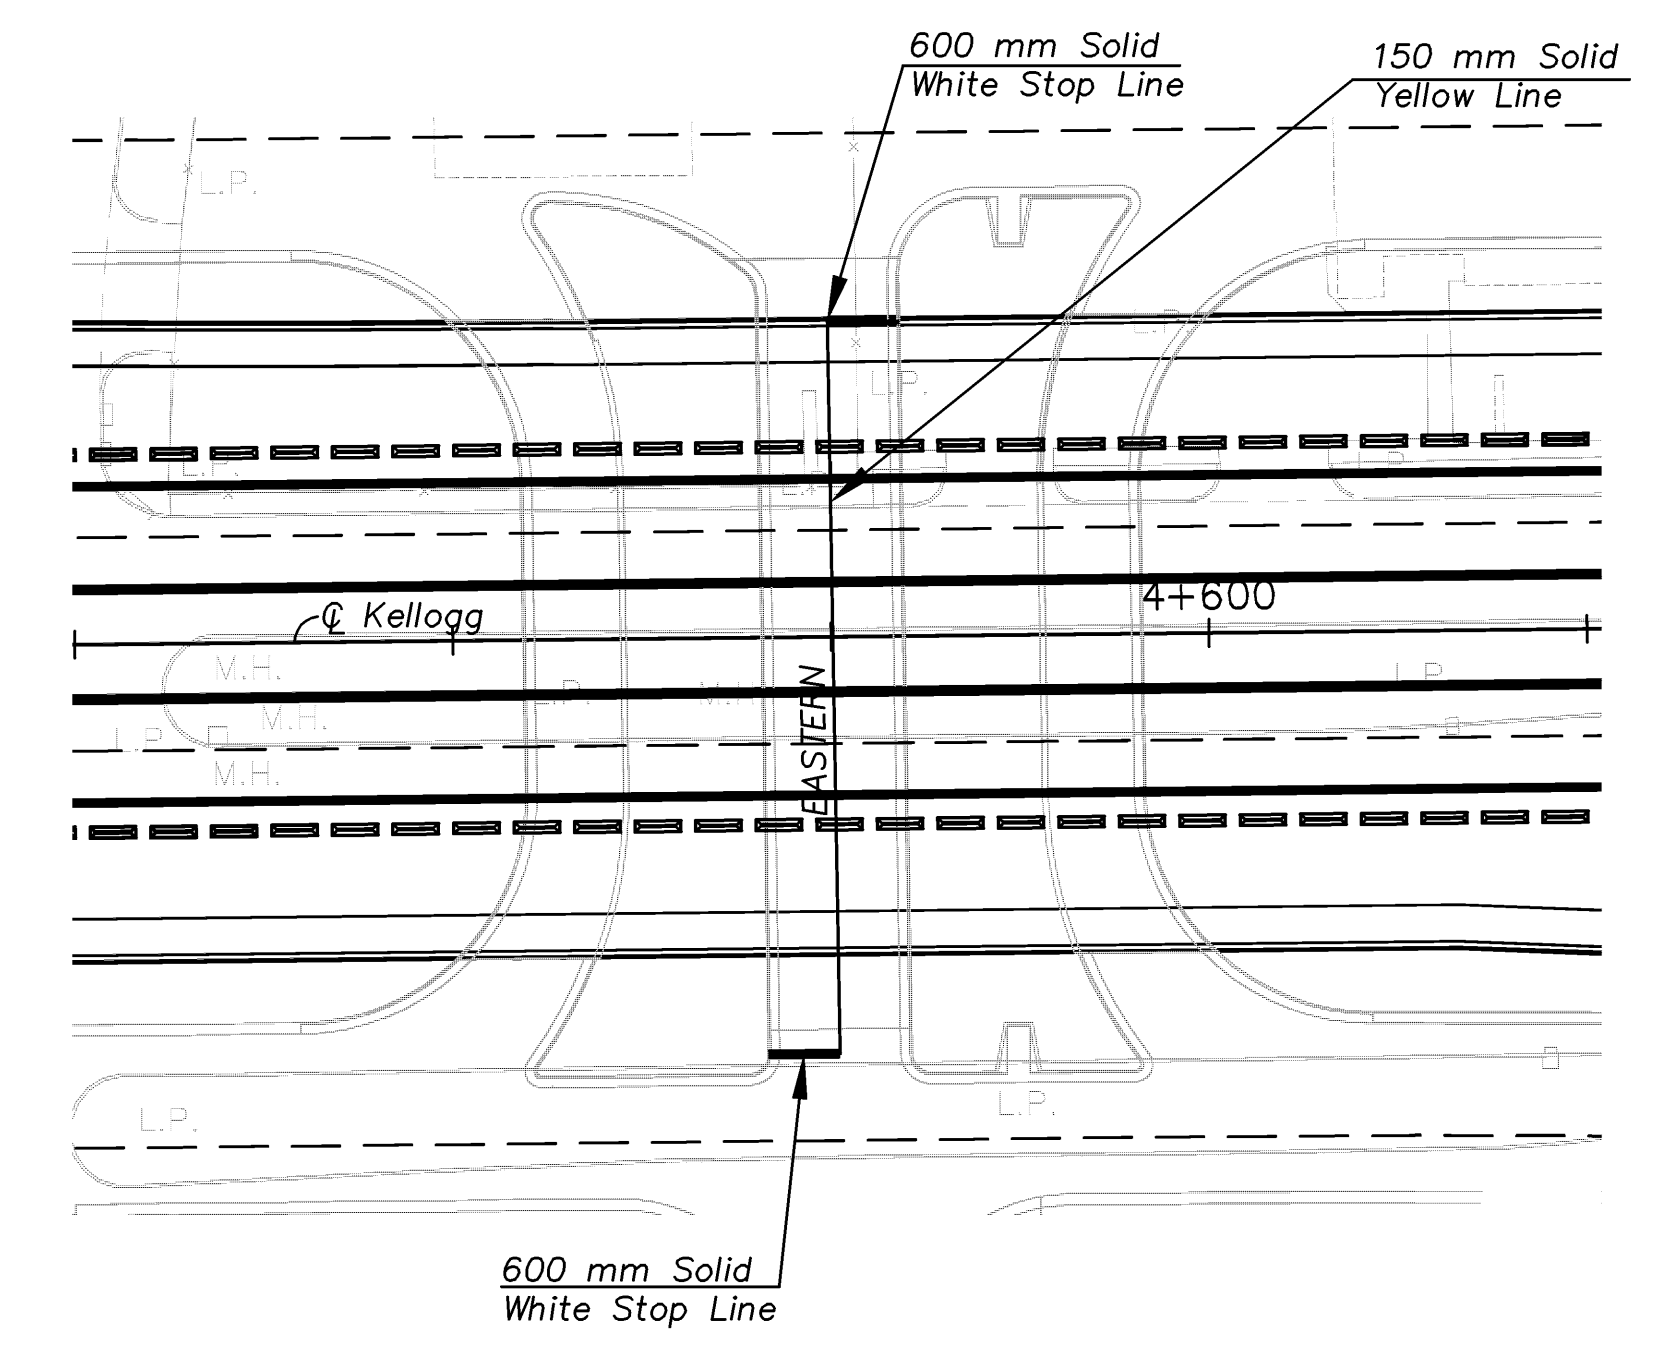
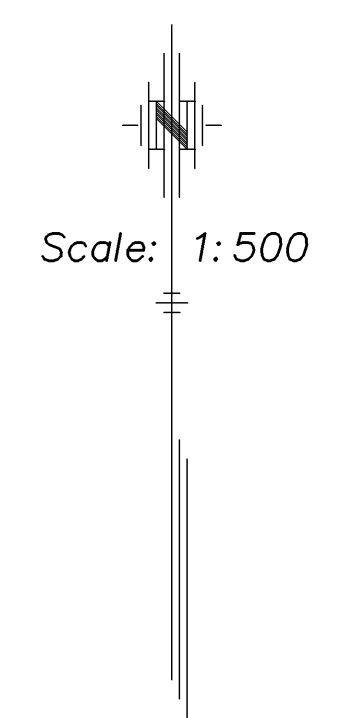


F.H.W.A. REGION NO.	STATE	PROJECT NO.	YEAR	SHEET NO.	TOTAL SHEETS
7	KANSAS	54-87 K-8258-08	2005	161	223

DATE	BY

REFERENCE NOTED	REFERENCE CHECKED

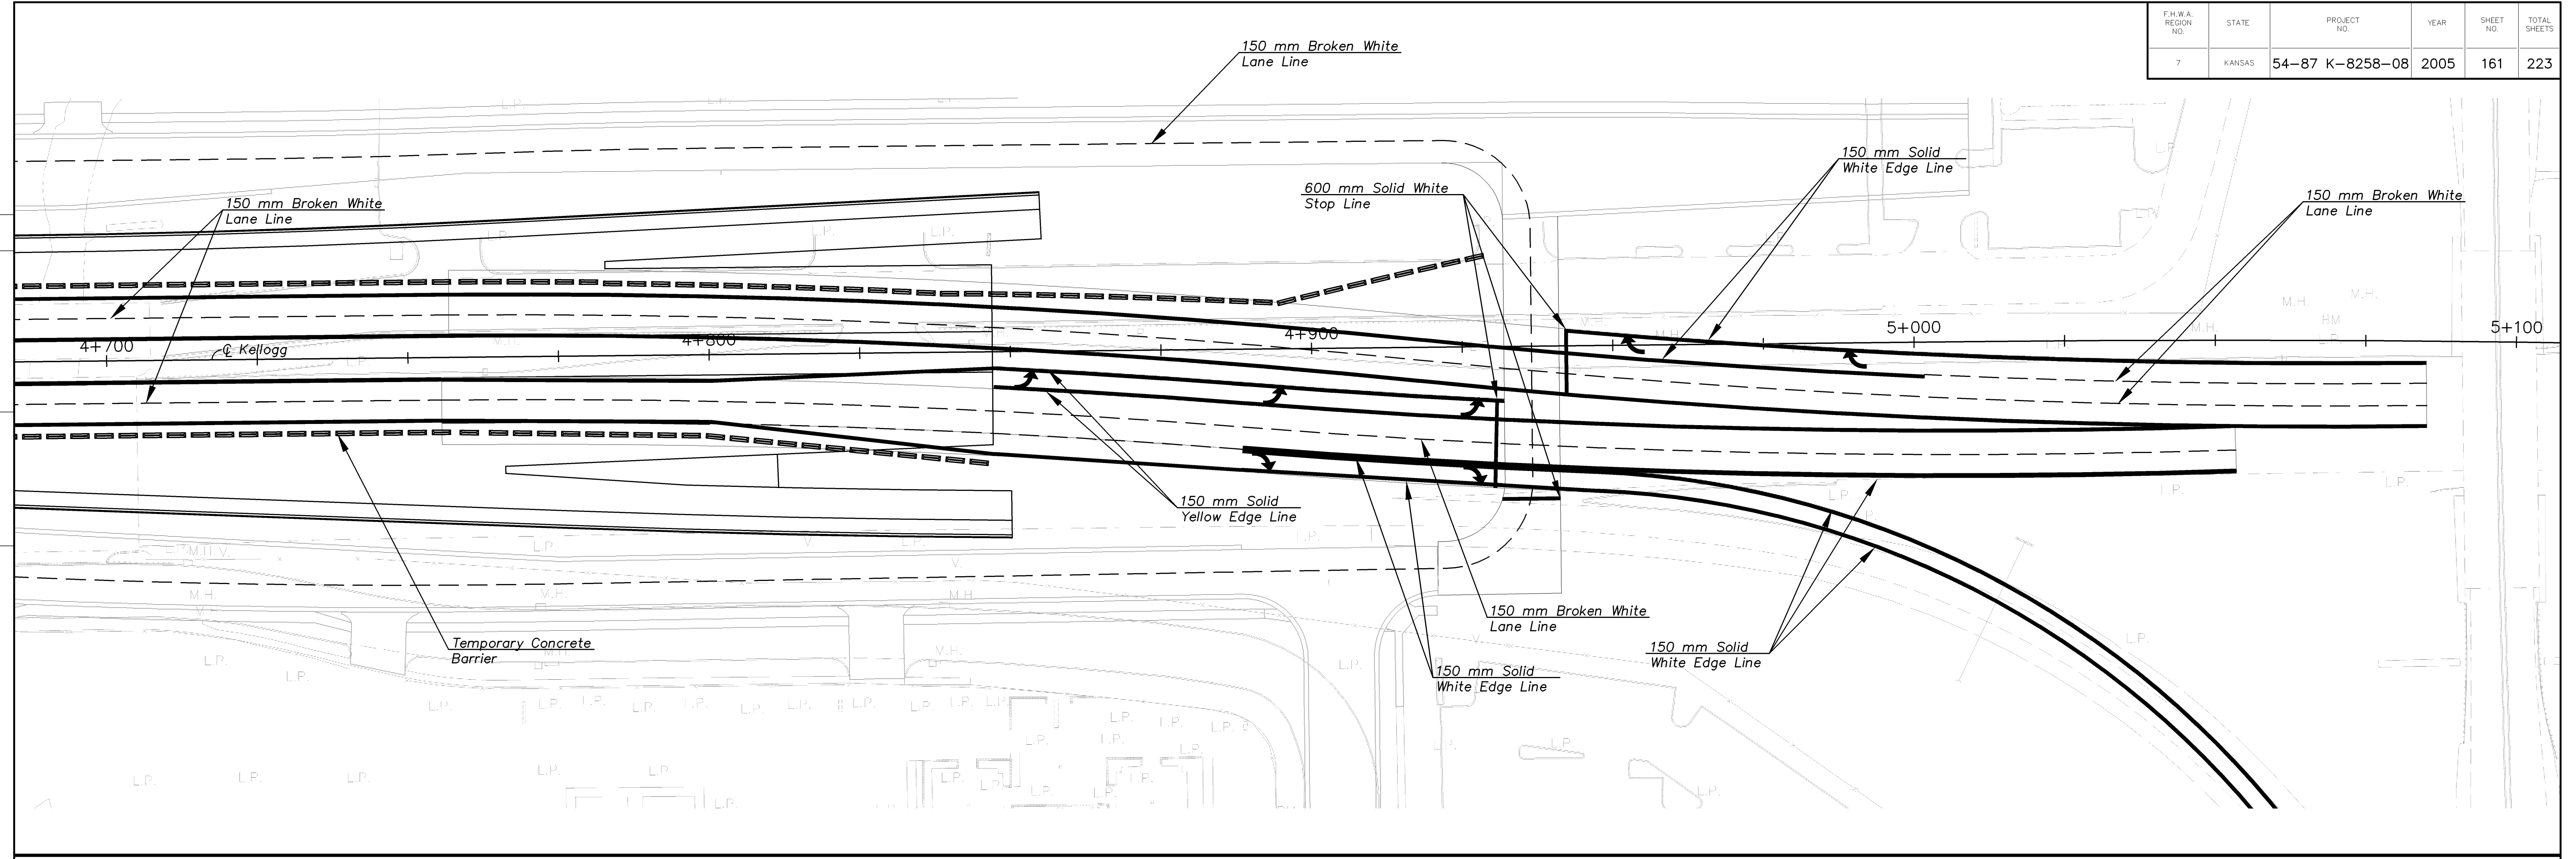

Drawn by: [ ]  
 File: [ ]  
 Plotted: [ ]  
 SCALE



KANSAS DEPARTMENT OF TRANSPORTATION  
**PAVEMENT MARKING**  
**EAST KELLOGG & EASTERN**  
**STA. 4+700 TO STA. 5+050**  
 City Of Wichita Sedgwick, Co.