
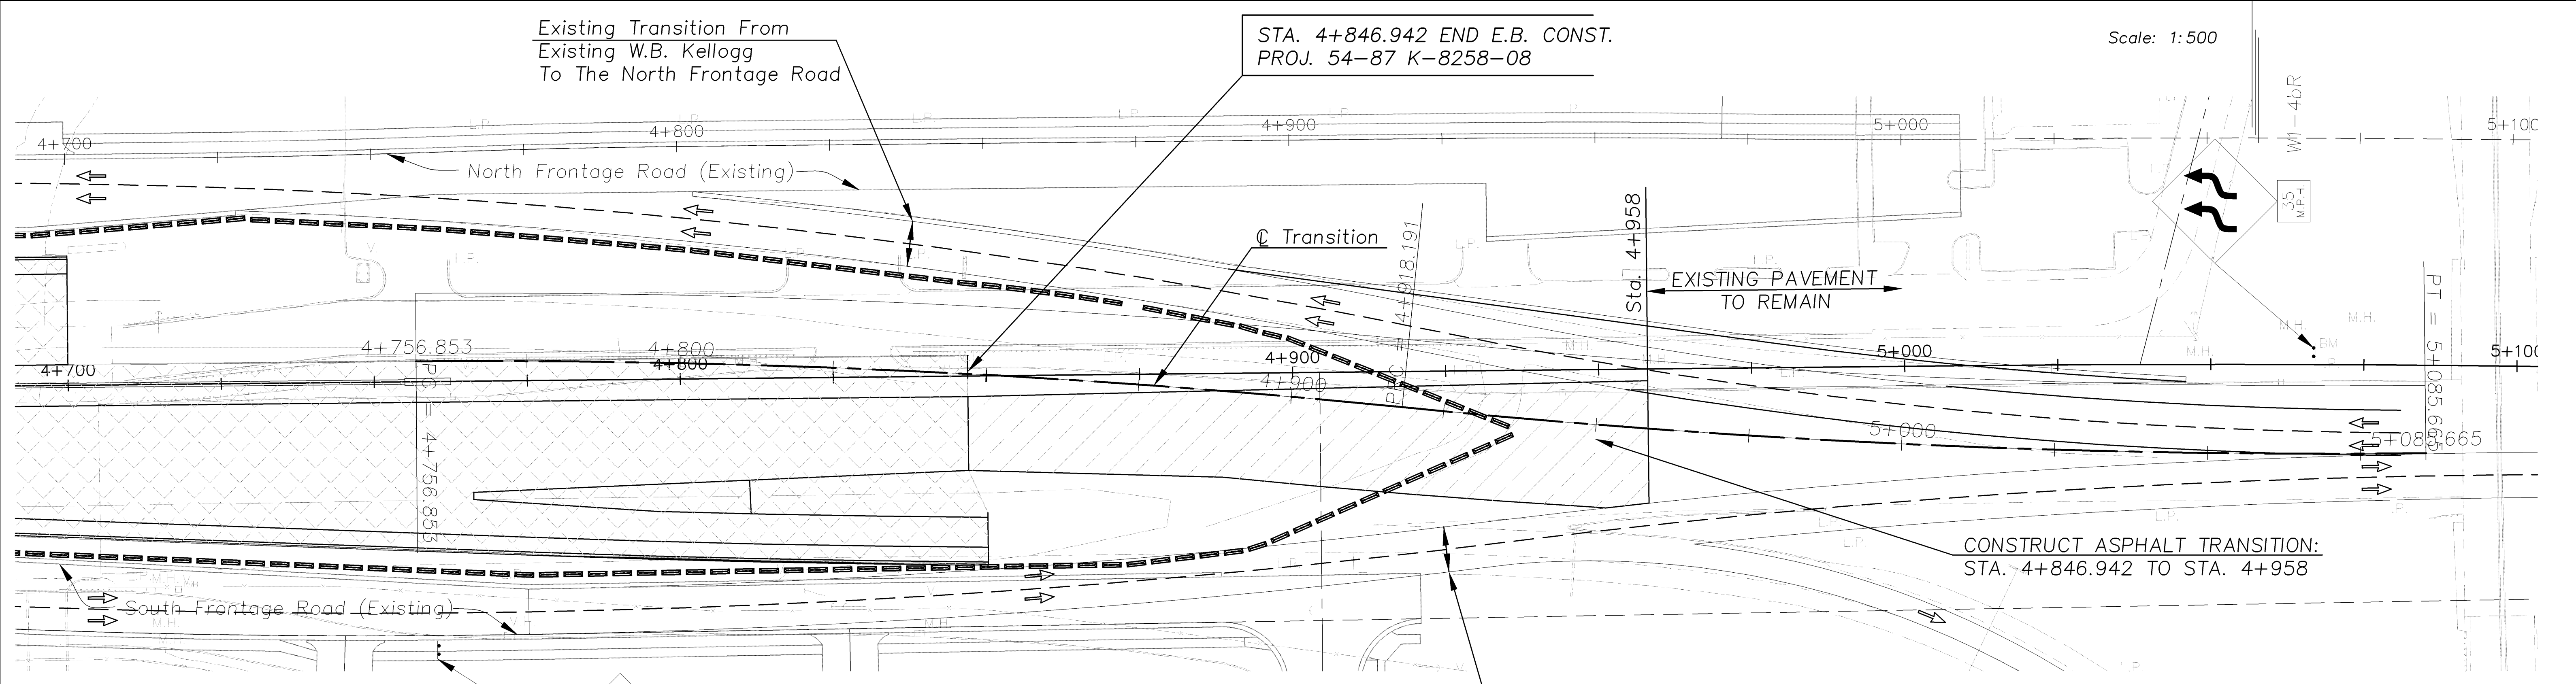


STATE	PROJECT NO.	YEAR	SHEET NO.	TOTAL SHEETS
KANSAS	54-87 K-8258-08	2005	199	223

BY	DATE

REFERENCE NOTED	REFERENCE CHECKED

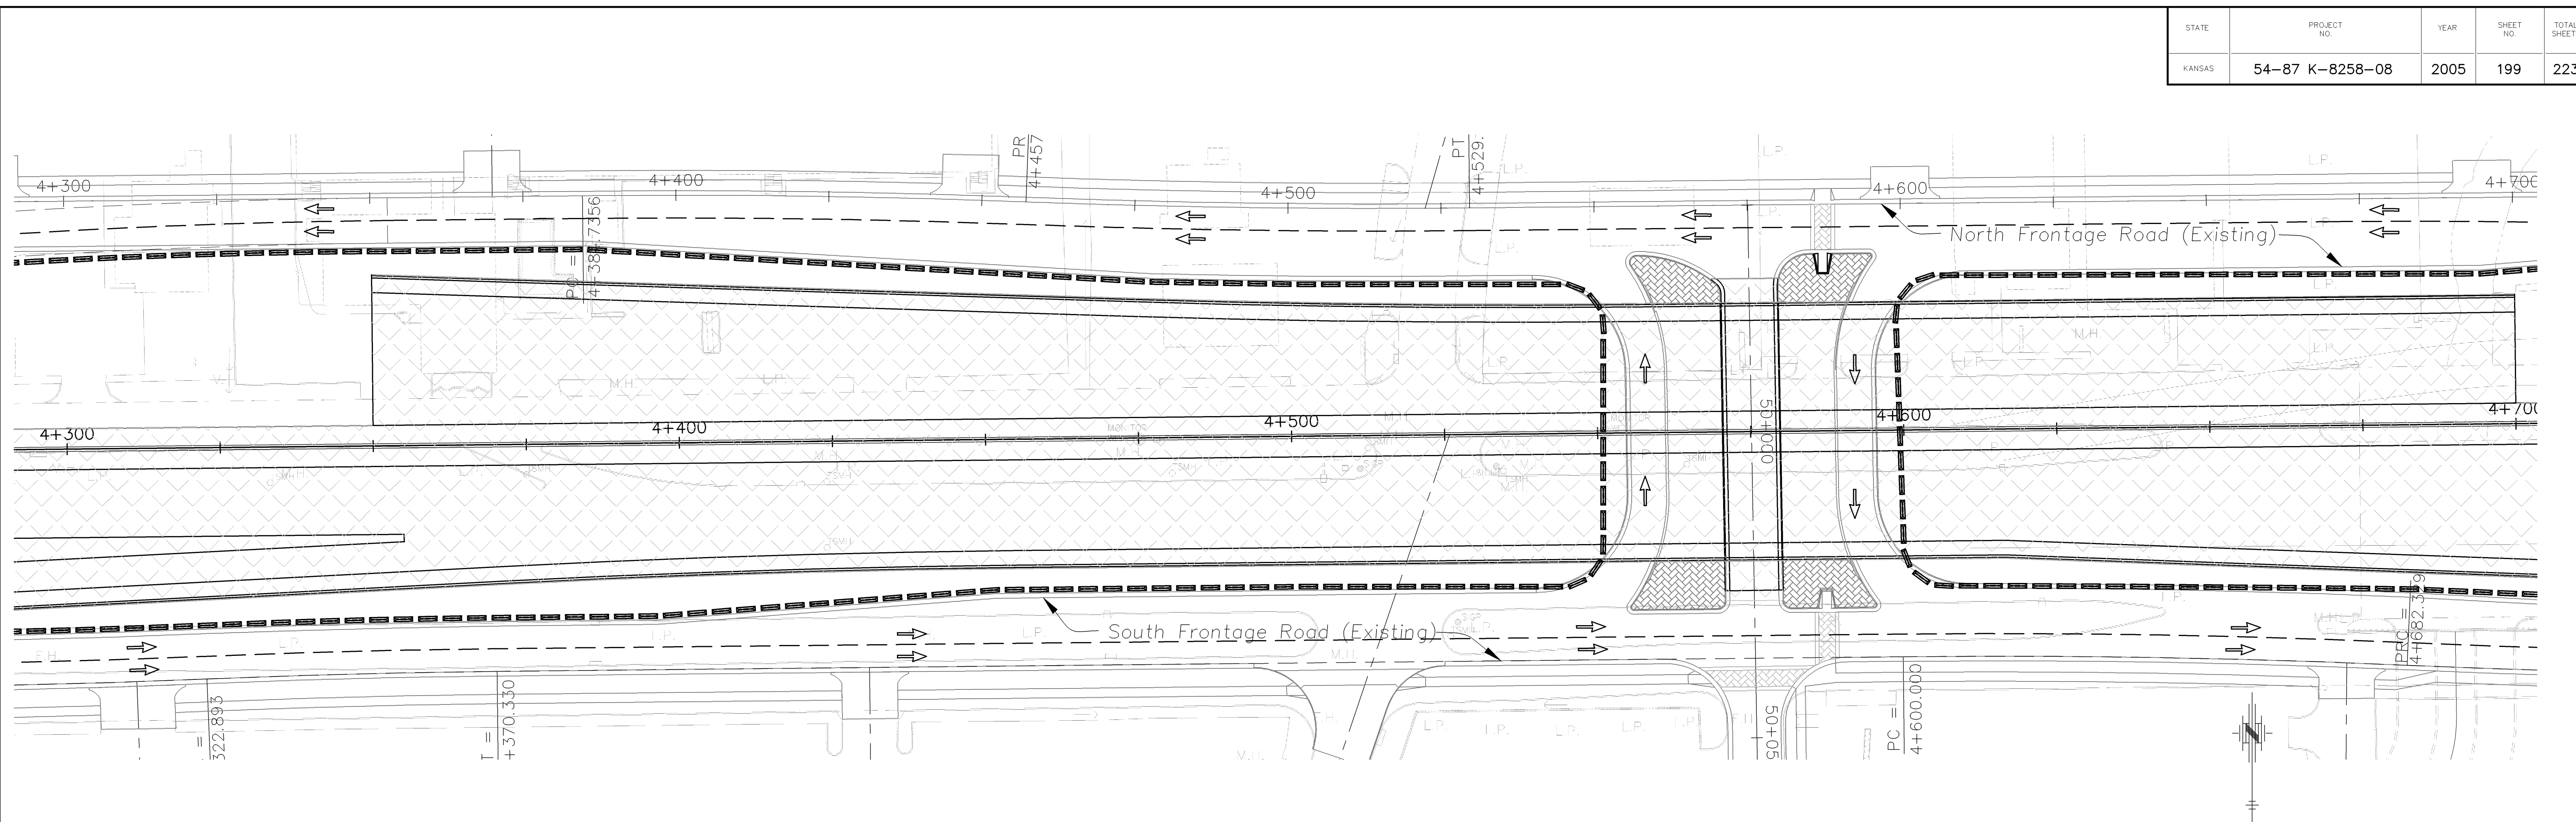

Drawn by: _____
 Plotted: _____
 File: _____



KANSAS DEPARTMENT OF TRANSPORTATION
TRAFFIC CONTROL
EAST KELLOGG (US-54) AVENUE
STAGE 1