



| STATE | PROJECT NO. | YEAR | SHEET NO. | TOTAL SHEETS |
|--------|-----------------|------|-----------|--------------|
| KANSAS | 54-87 K-8258-08 | 2005 | 203 | 223 |

| DATE | BY |
|------|----|
| | |


| REFERENCE NOTED | REFERENCE CHECKED |
|-----------------|-------------------|
| | |

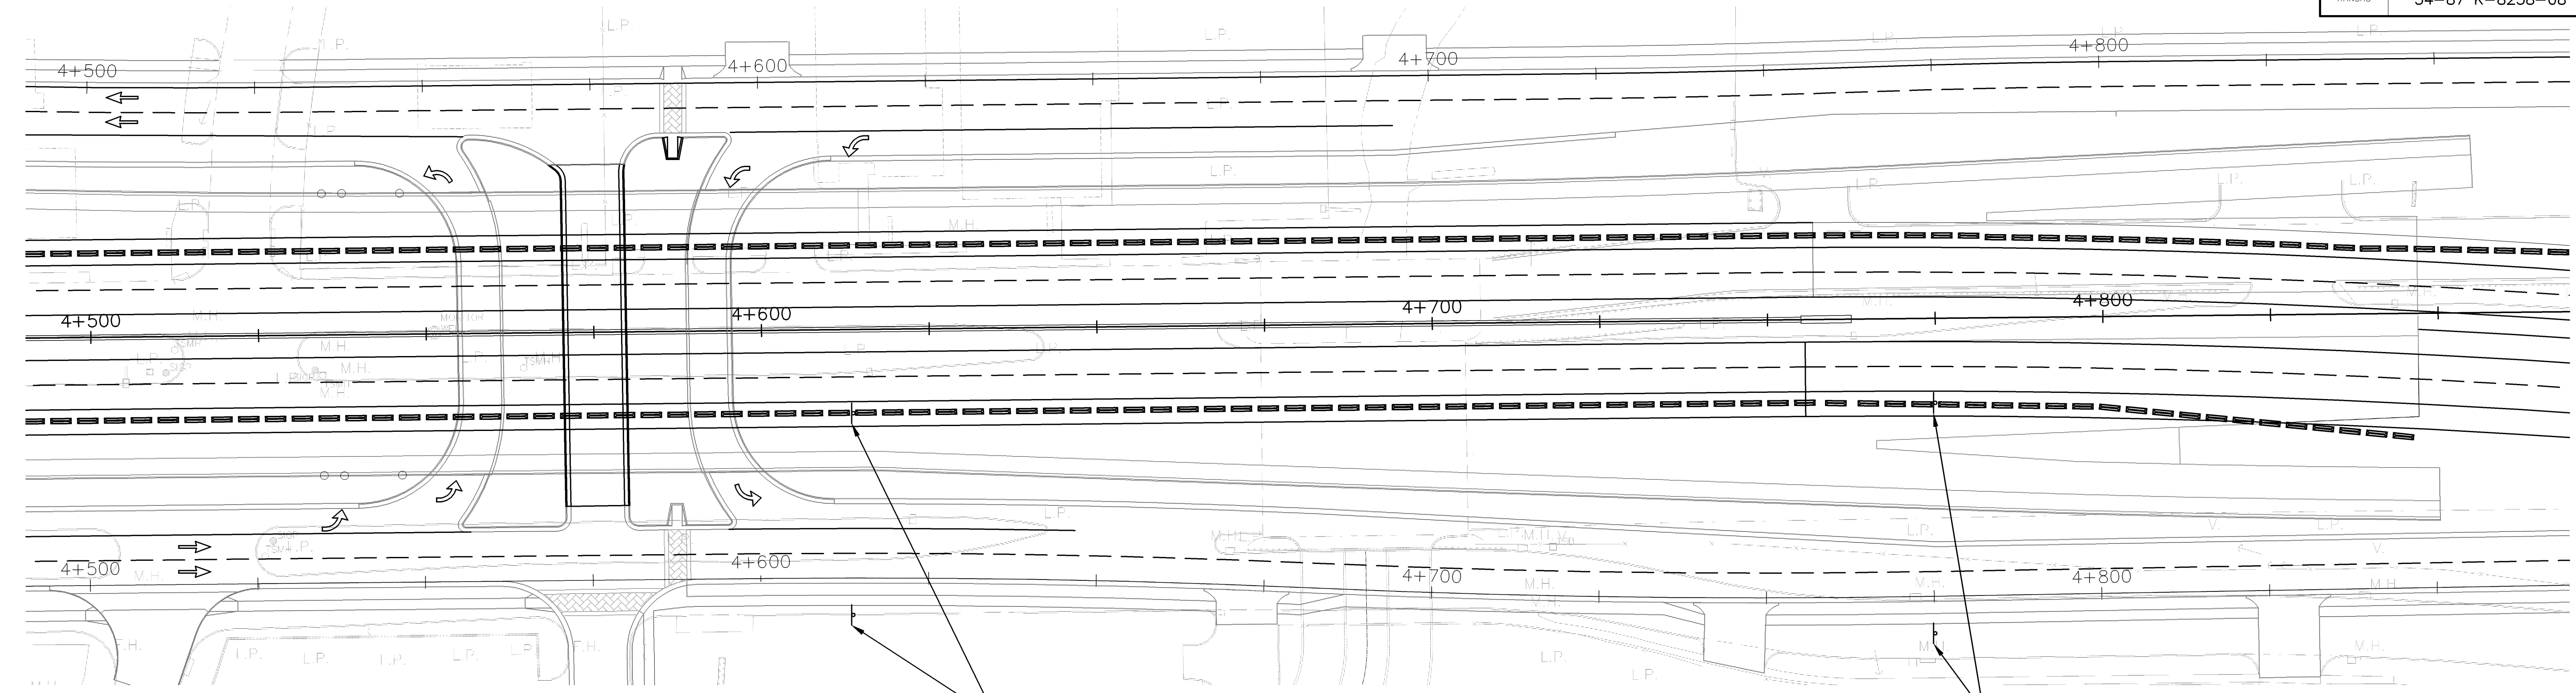

STA. 4+846.942 END W.B. CONST.
PROJ. 54-87 K-8258-08

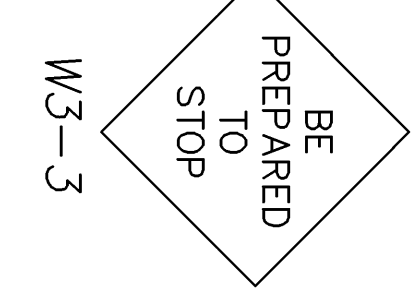

Scale: 1:500

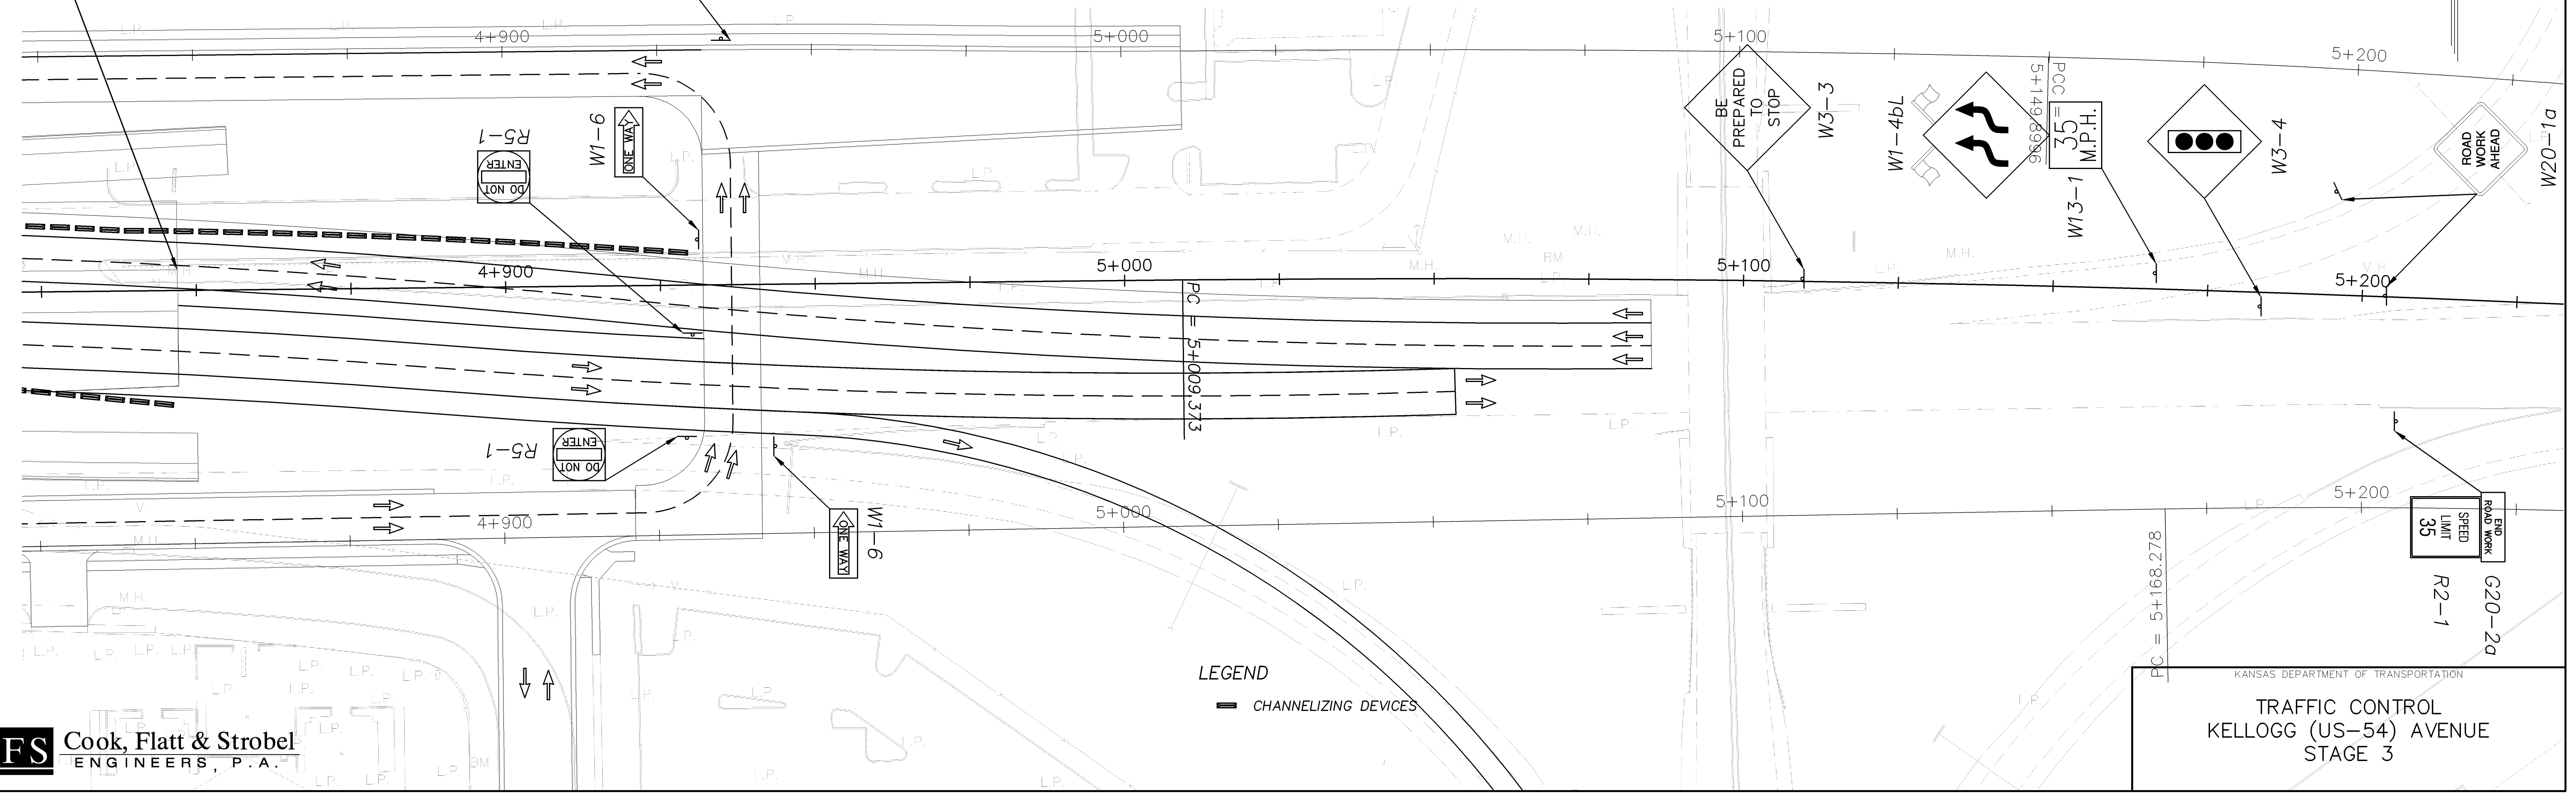

LEGEND
— CHANNELIZING DEVICES

KANSAS DEPARTMENT OF TRANSPORTATION
TRAFFIC CONTROL
KELLOGG (US-54) AVENUE
STAGE 3

CFS Cook, Flatt & Strobel
ENGINEERS, P.A.