


STATE	PROJECT NO.	FISCAL YEAR	SHEET NO.	TOTAL SHEETS
KANSAS	54-87 K-8258-08	2005	214	223

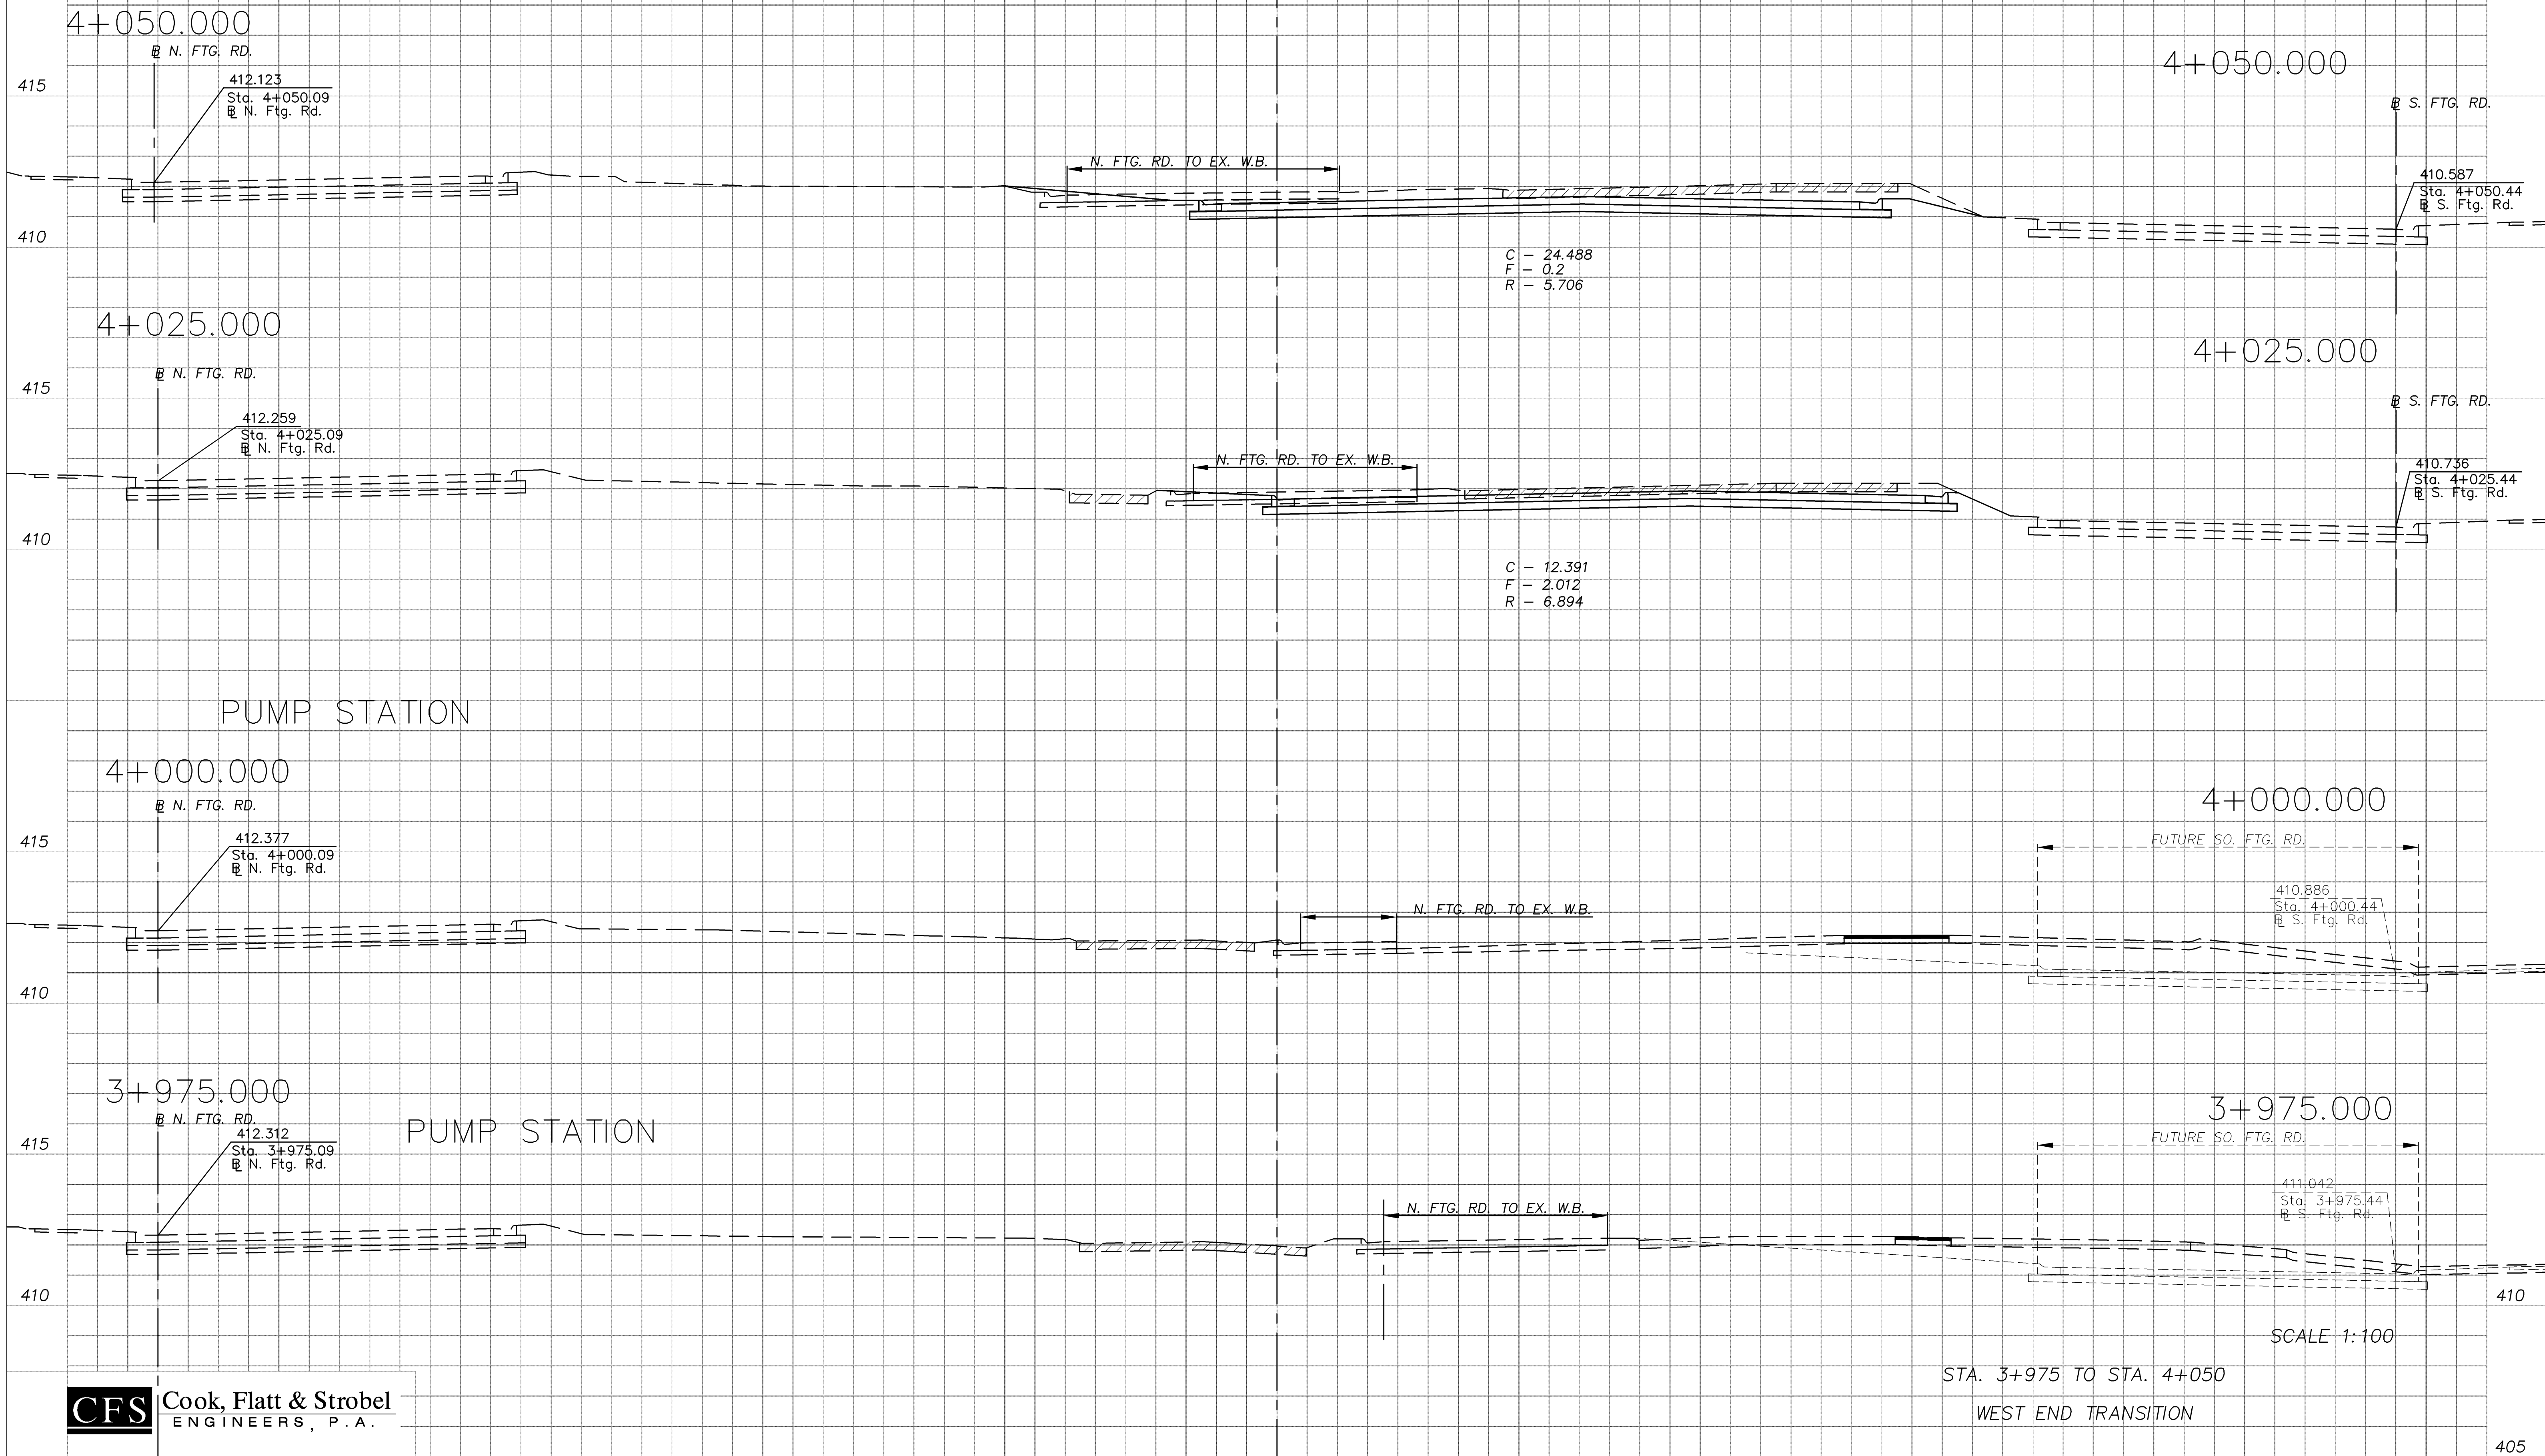

CFS Cook, Flatt & Strobel
 ENGINEERS, P. A.