


STATE	PROJECT NO.	FISCAL YEAR	SHEET NO.	TOTAL SHEETS
KANSAS	54-87 K-8258-08	2005	215	223

DATE	
BY	
FINAL SURVEY	
PIOTTED AREAS CHECKED	



Drawn by: Plotted:
 File: O:\0001PH2\Vo14
 1:100

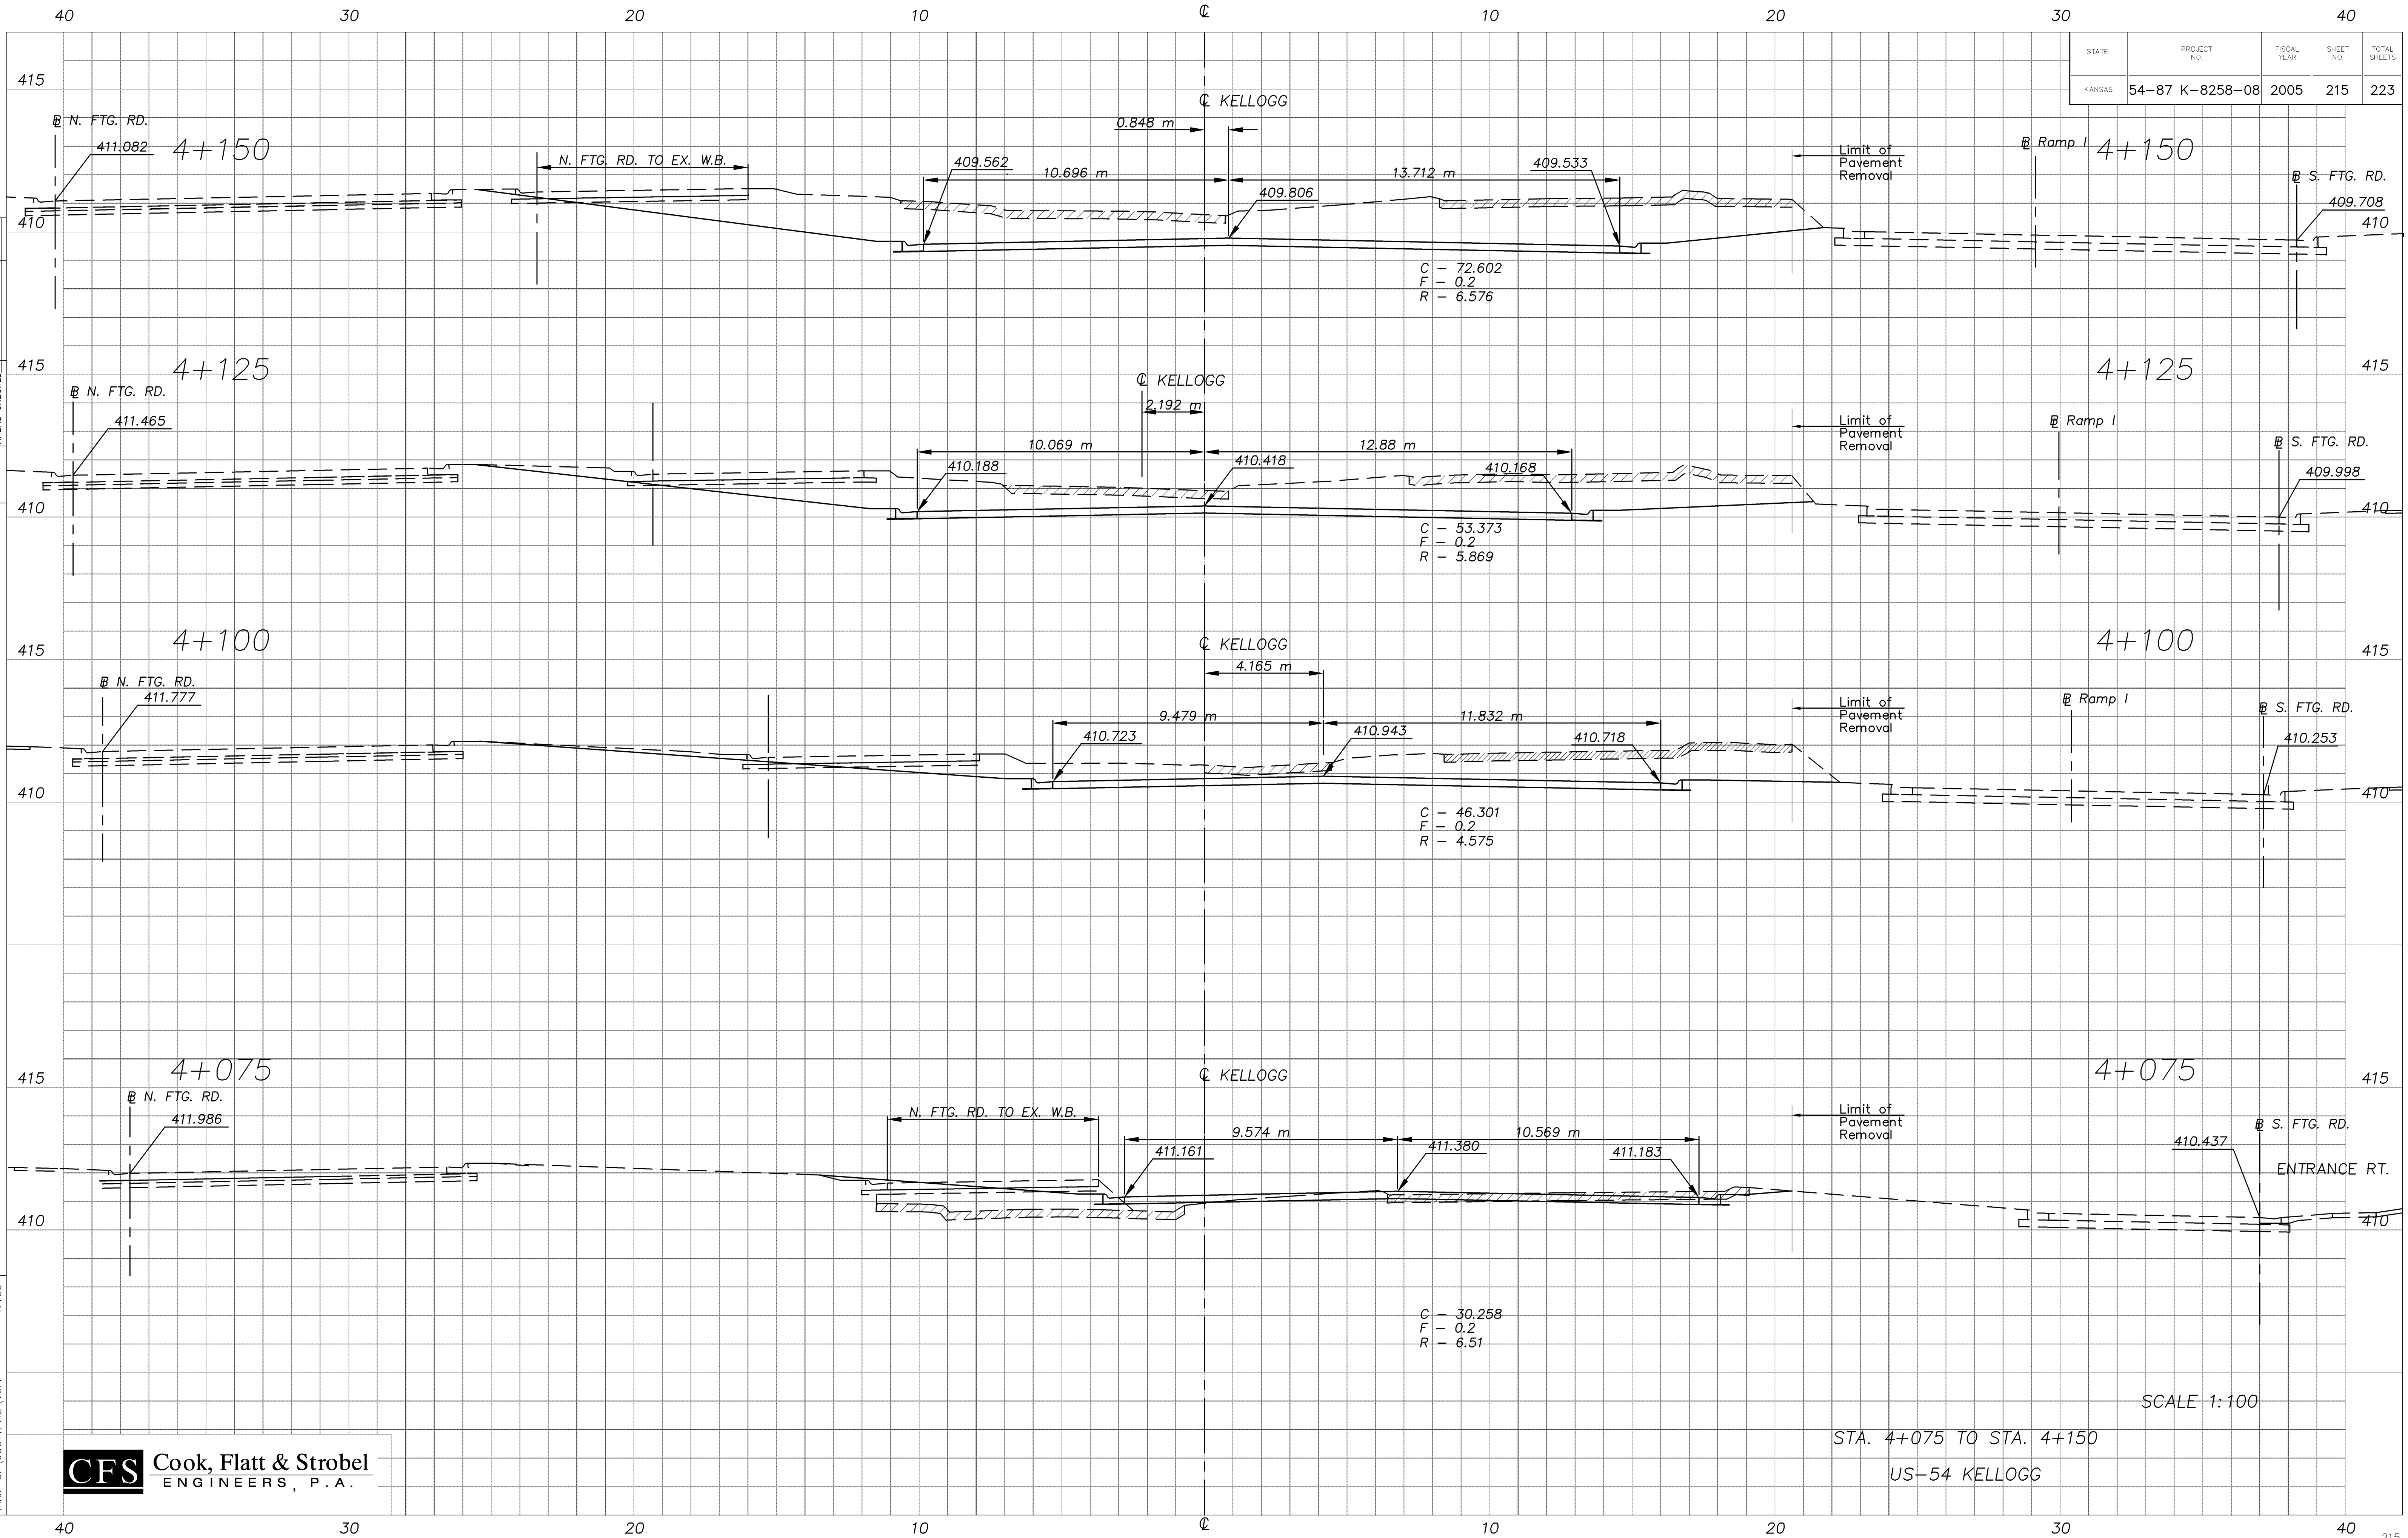

SCALE 1:100
 STA. 4+075 TO STA. 4+150
 US-54 KELLOGG