


STATE	PROJECT NO.	FISCAL YEAR	SHEET NO.	TOTAL SHEETS
KANSAS	54-87 K-8258-08	2005	217	223

DATE	
BY	
PIOTTED AREAS CHECKED	
FINAL SURVEY	

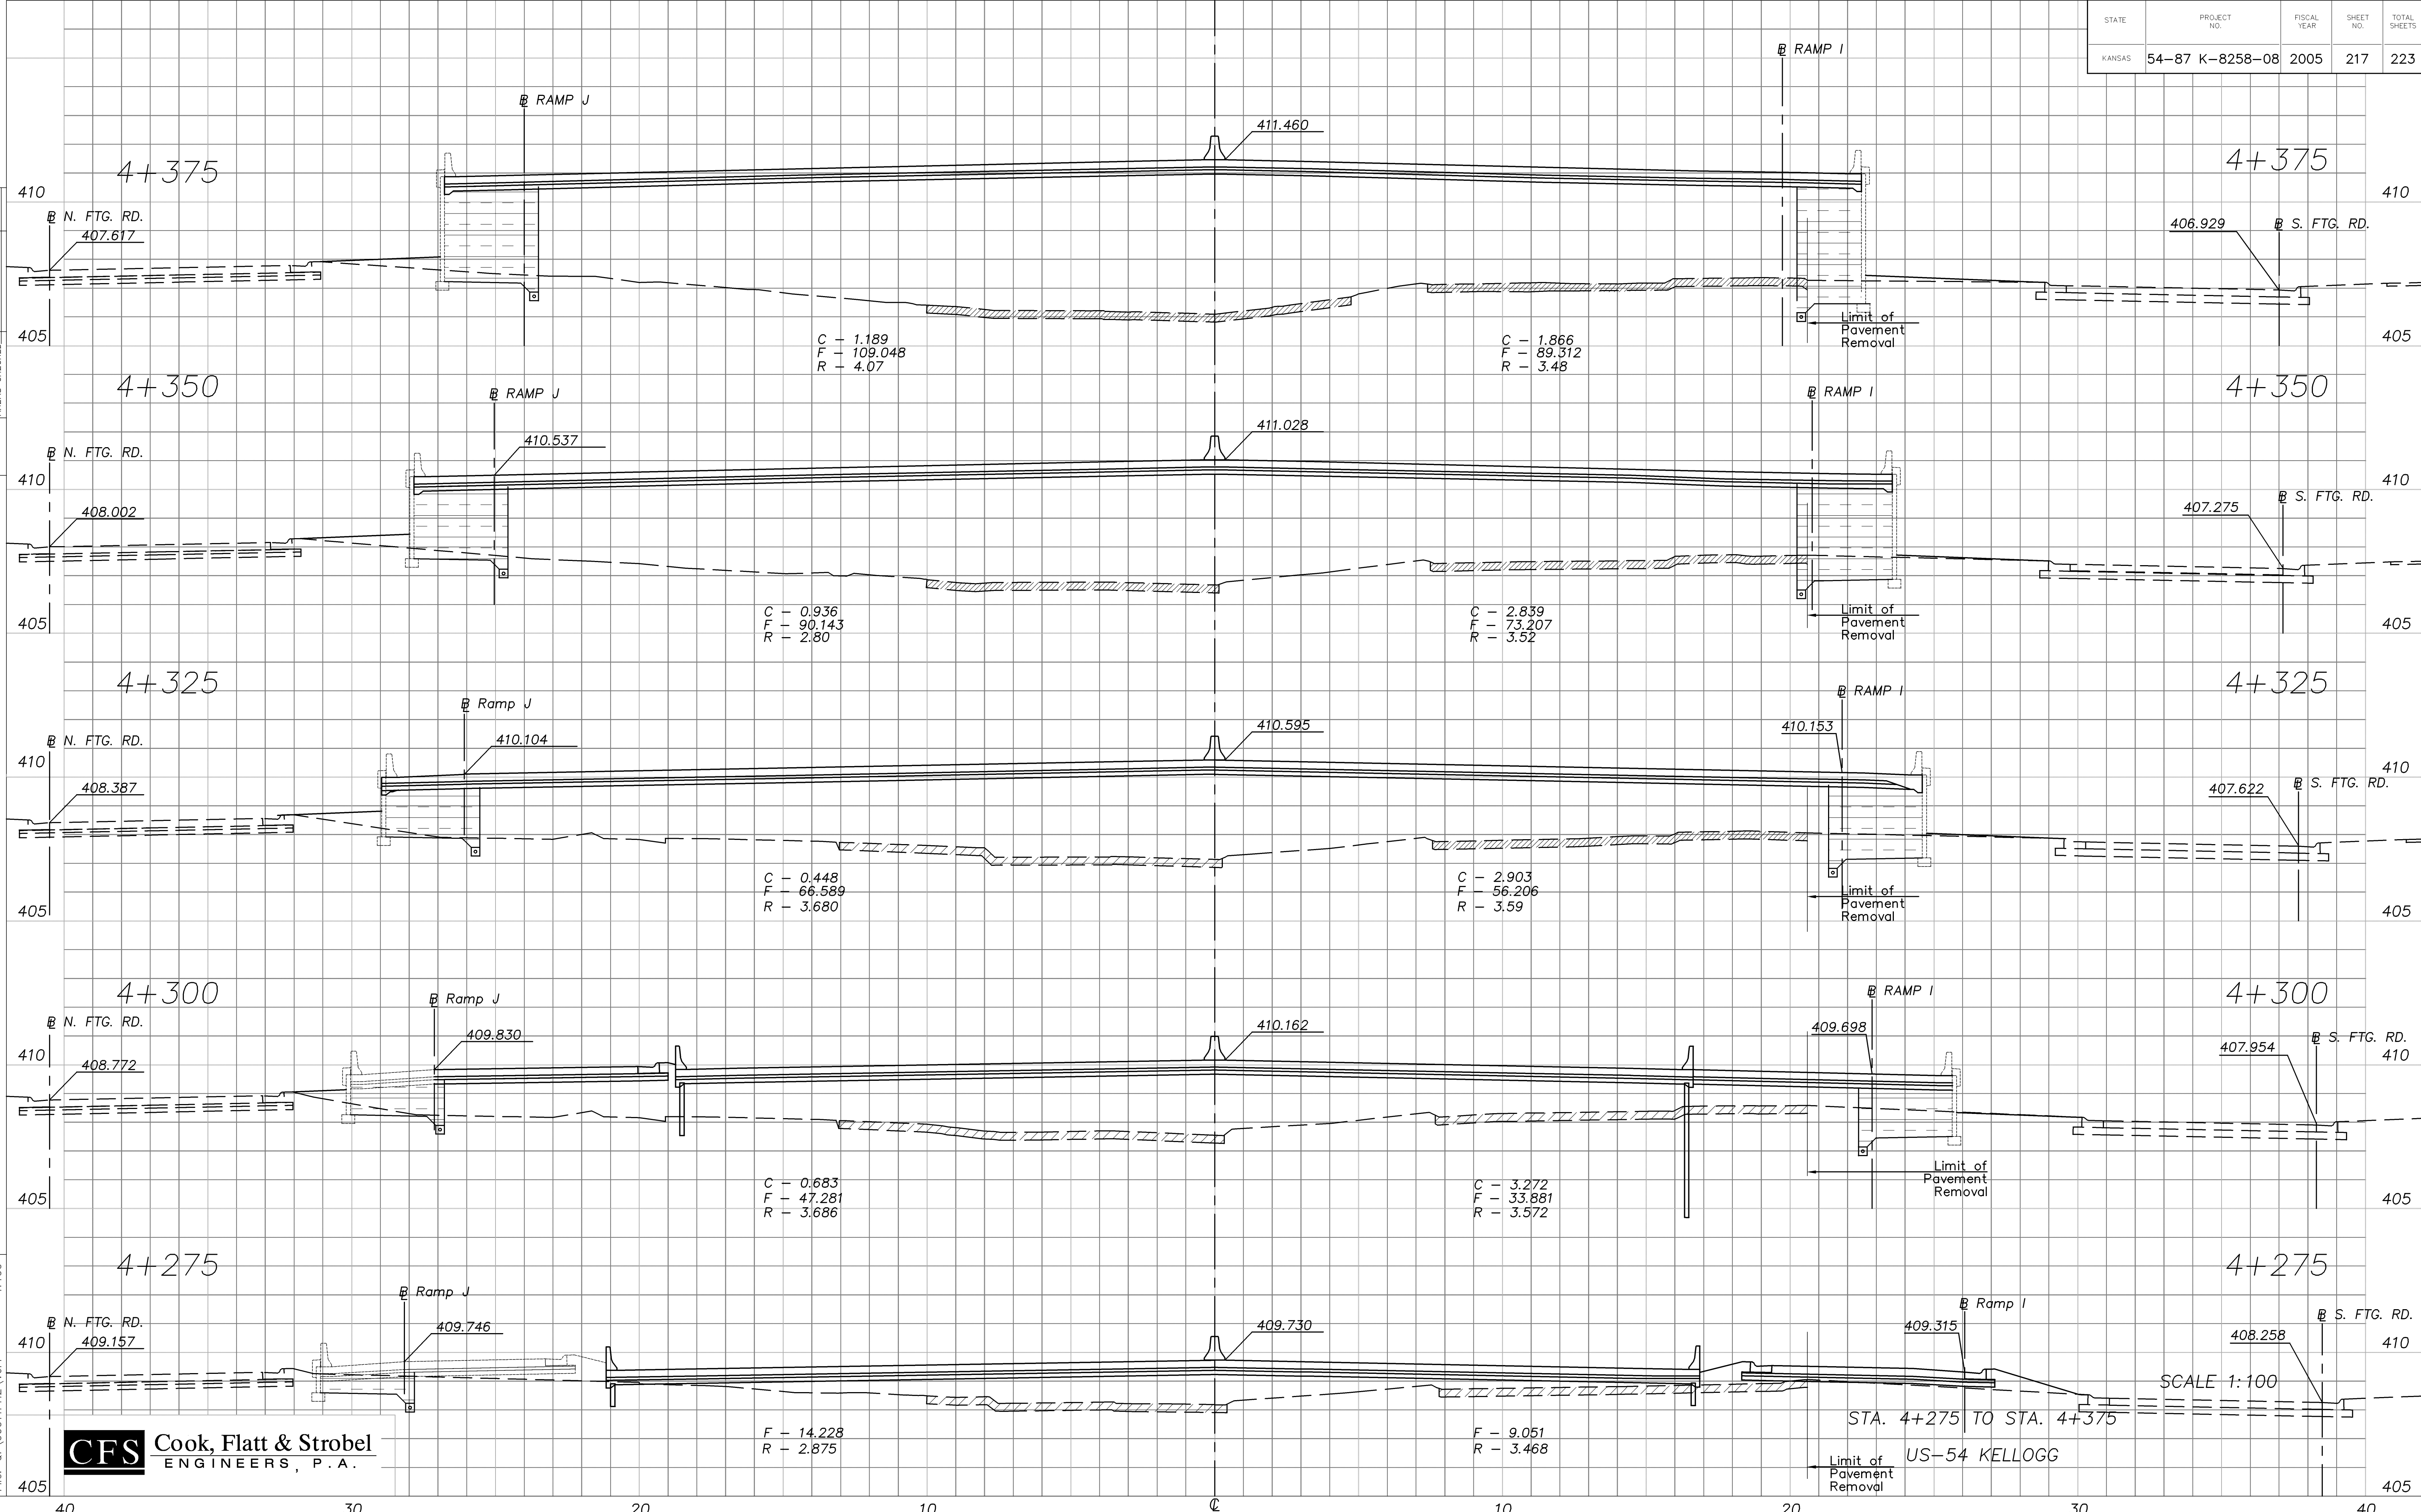

C - 1.189
F - 109.048
R - 4.07

C - 1.866
F - 89.512
R - 3.48

C - 0.936
F - 90.143
R - 2.80

C - 2.839
F - 73.207
R - 3.52

C - 0.448
F - 66.589
R - 3.680

C - 2.903
F - 56.206
R - 3.59

C - 0.683
F - 47.281
R - 3.686

C - 3.272
F - 33.881
R - 3.572

F - 14.228
R - 2.875

F - 9.051
R - 3.468

STA. 4+275 TO STA. 4+375

US-54 KELLOGG

SCALE 1:100



Drawn by: Plotted: 1:100
File: O:\00011PH2_V014