


STATE	PROJECT NO.	FISCAL YEAR	SHEET NO.	TOTAL SHEETS
KANSAS	54-87 K-8258-08	2005	218	223

DATE	BY	FINAL SURVEY	PLOTTED AREAS	CHECKED AREAS

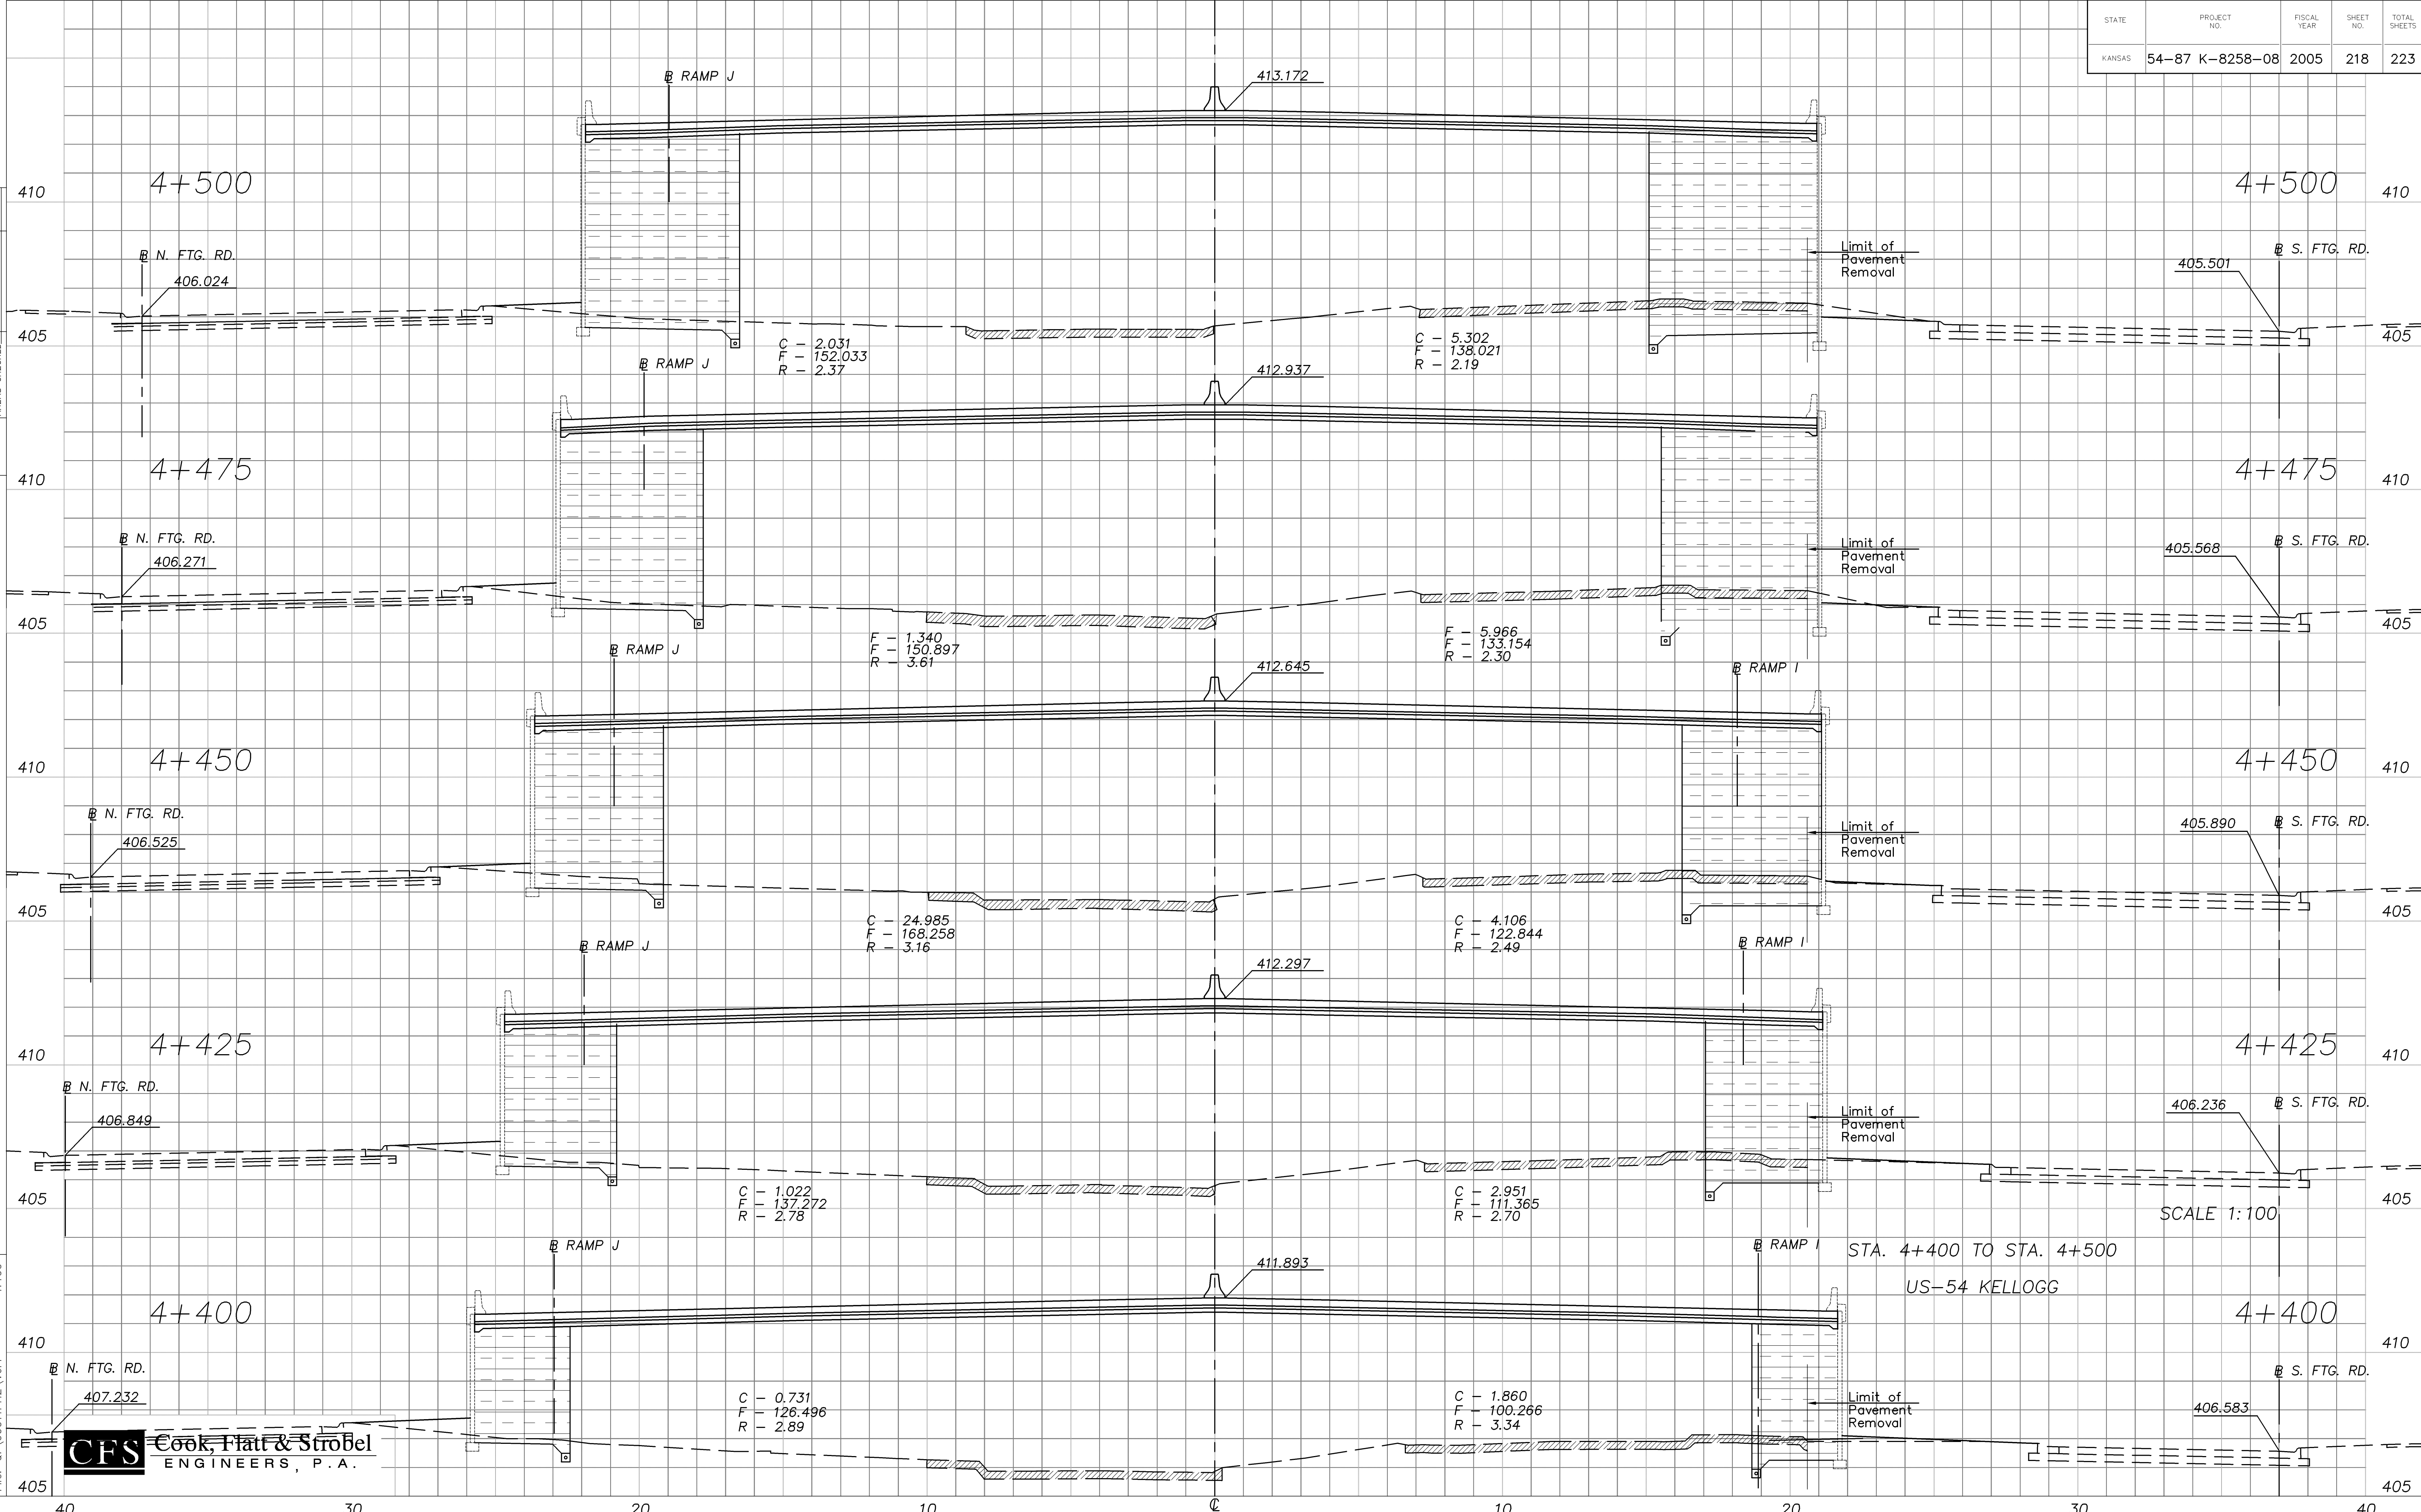

C - 2.031
F - 152.033
R - 2.37

C - 5.302
F - 138.021
R - 2.19

F - 1.340
F - 150.897
R - 3.61

F - 5.966
F - 133.154
R - 2.30

C - 24.985
F - 168.258
R - 3.16

C - 4.106
F - 122.844
R - 2.49

C - 1.022
F - 137.272
R - 2.78

C - 2.951
F - 111.365
R - 2.70

C - 0.731
F - 126.496
R - 2.89

C - 1.860
F - 100.266
R - 3.34

STA. 4+400 TO STA. 4+500
US-54 KELLOGG

SCALE 1:100



Drawn by: Plotted:
File: O:\00011PH2\Vol4