


STATE	PROJECT NO.	FISCAL YEAR	SHEET NO.	TOTAL SHEETS
KANSAS	54-87 K-8258-08	2005	219	223

DATE	
BY	
FINAL SURVEY	
PIOTTED AREAS CHECKED	

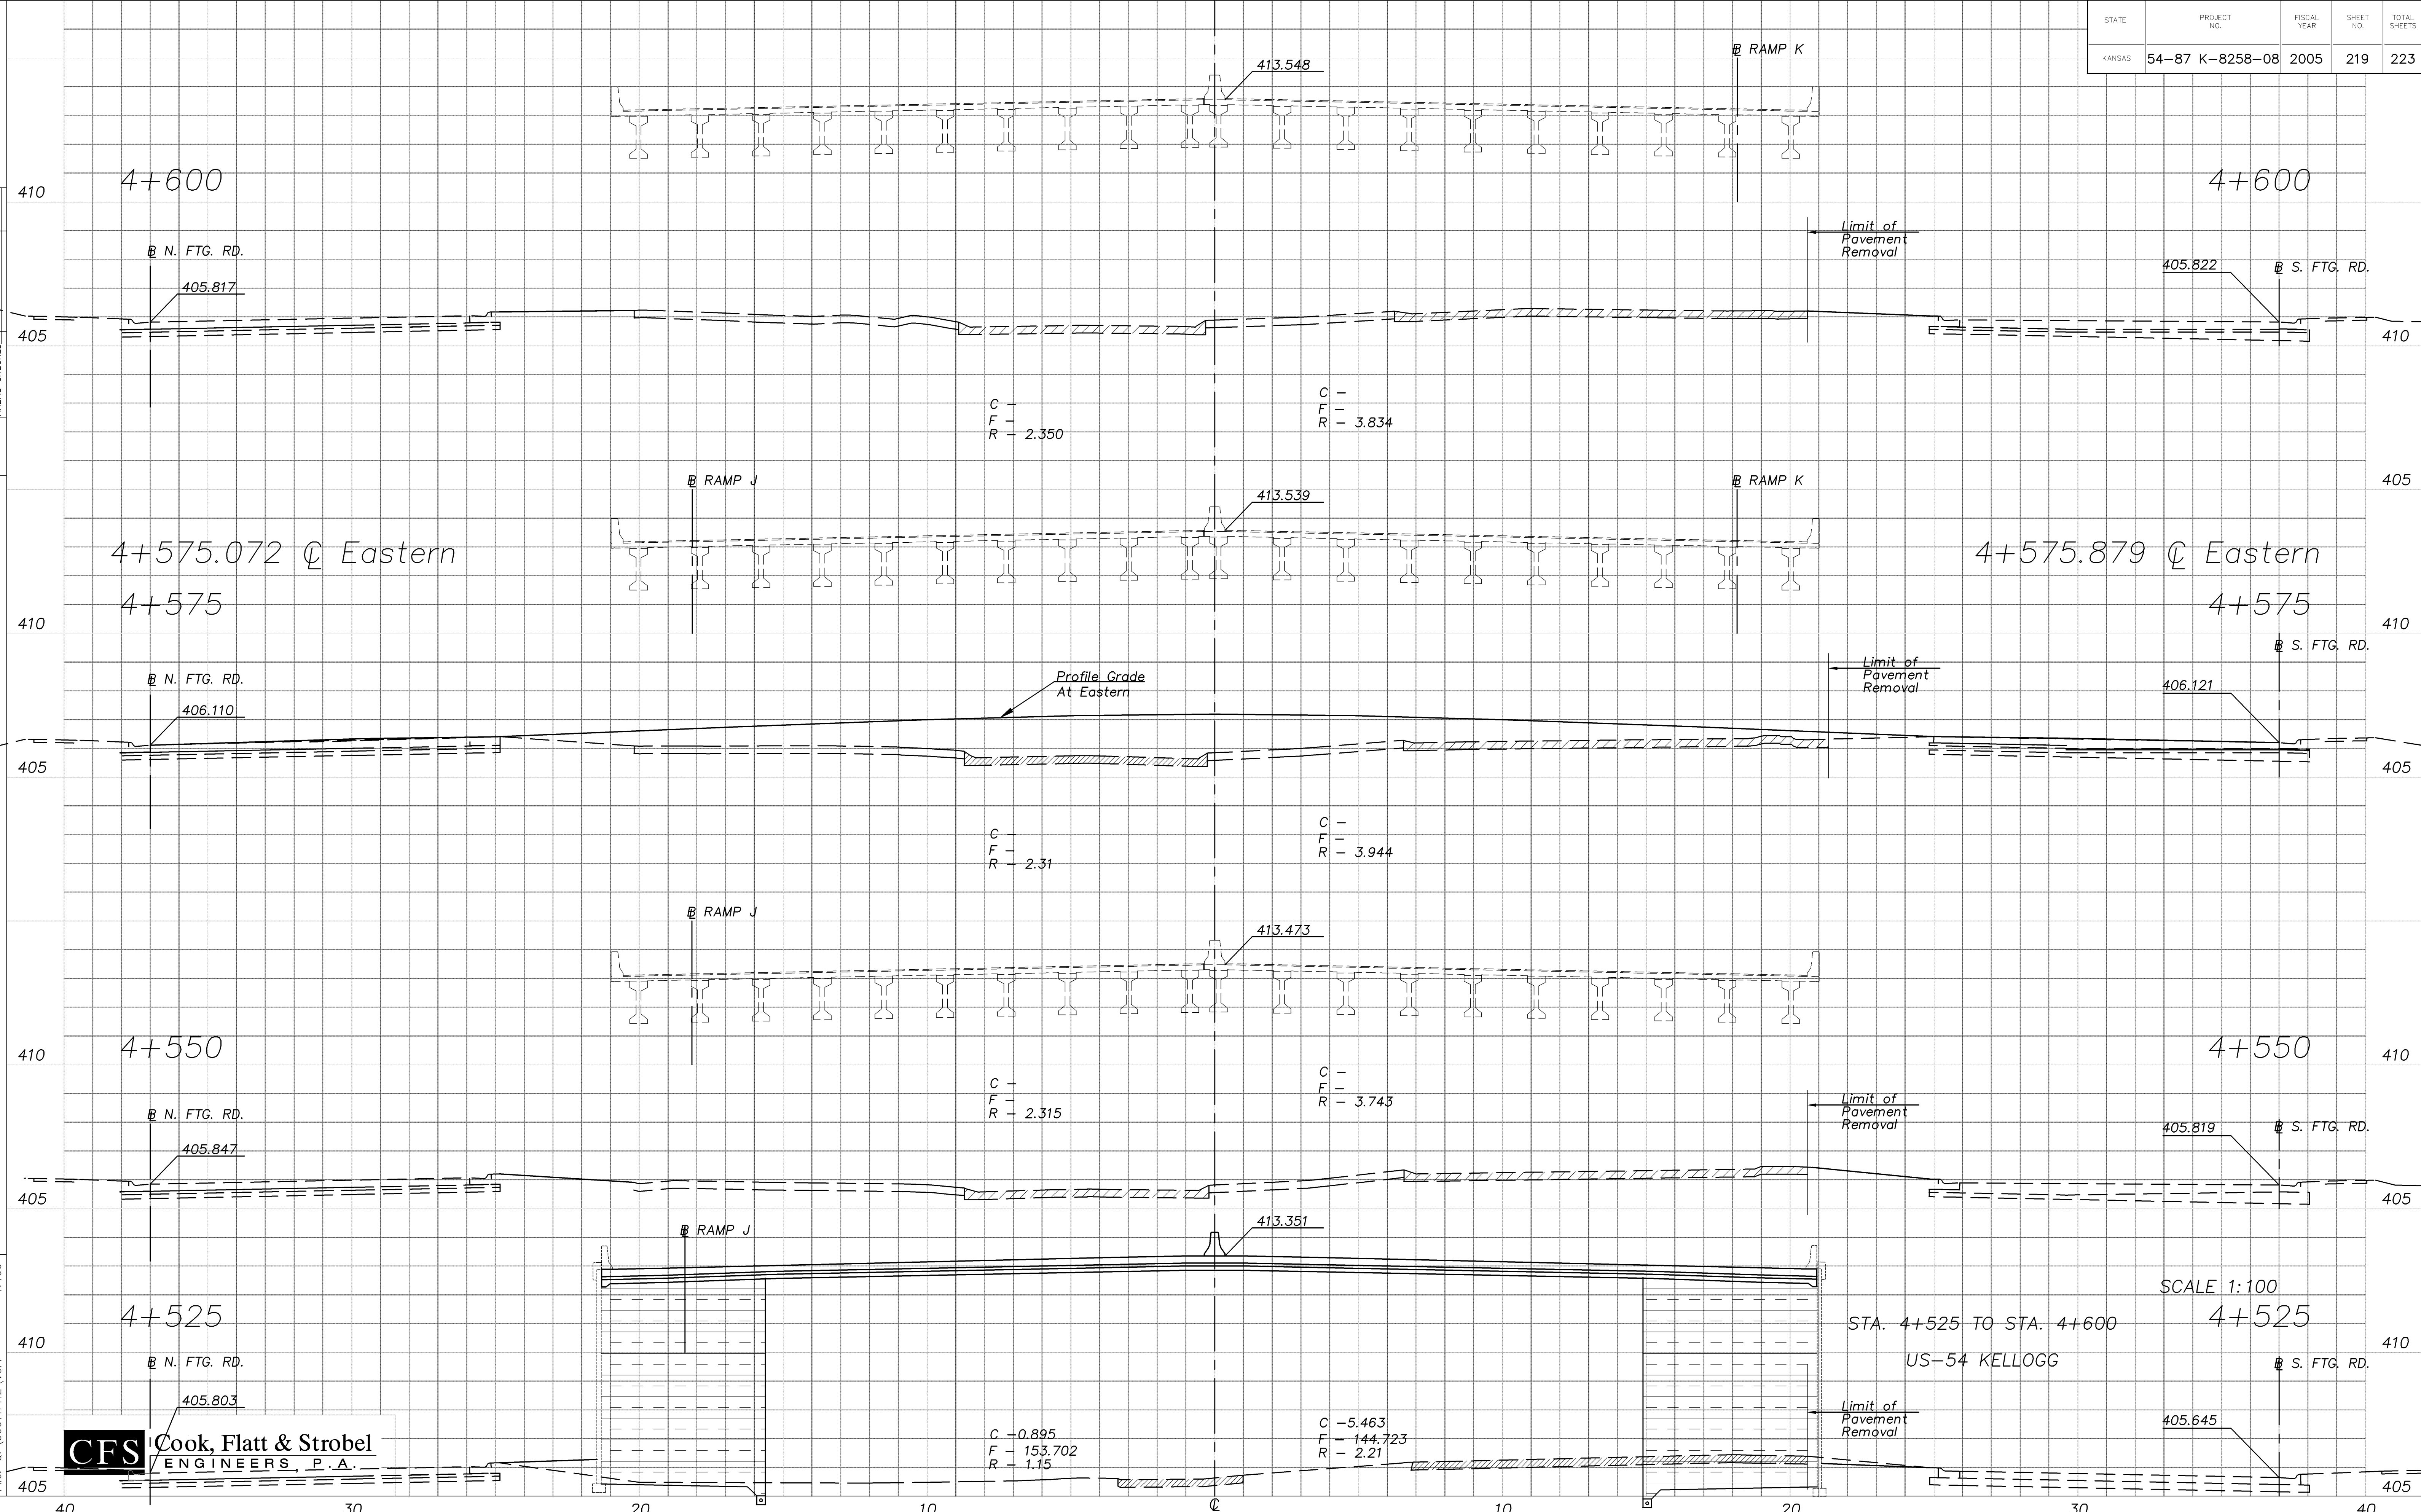

**CFS** Cook, Flatt & Strobel  
ENGINEERS, P.A.

Drawn by: Plotted:  
File: O:\00011PH2\Vol4