


STATE	PROJECT NO.	FISCAL YEAR	SHEET NO.	TOTAL SHEETS
KANSAS	54-87 K-8258-08	2005	220	223

DATE	
BY	
FINAL SURVEY	
PIOTTED AREAS CHECKED	

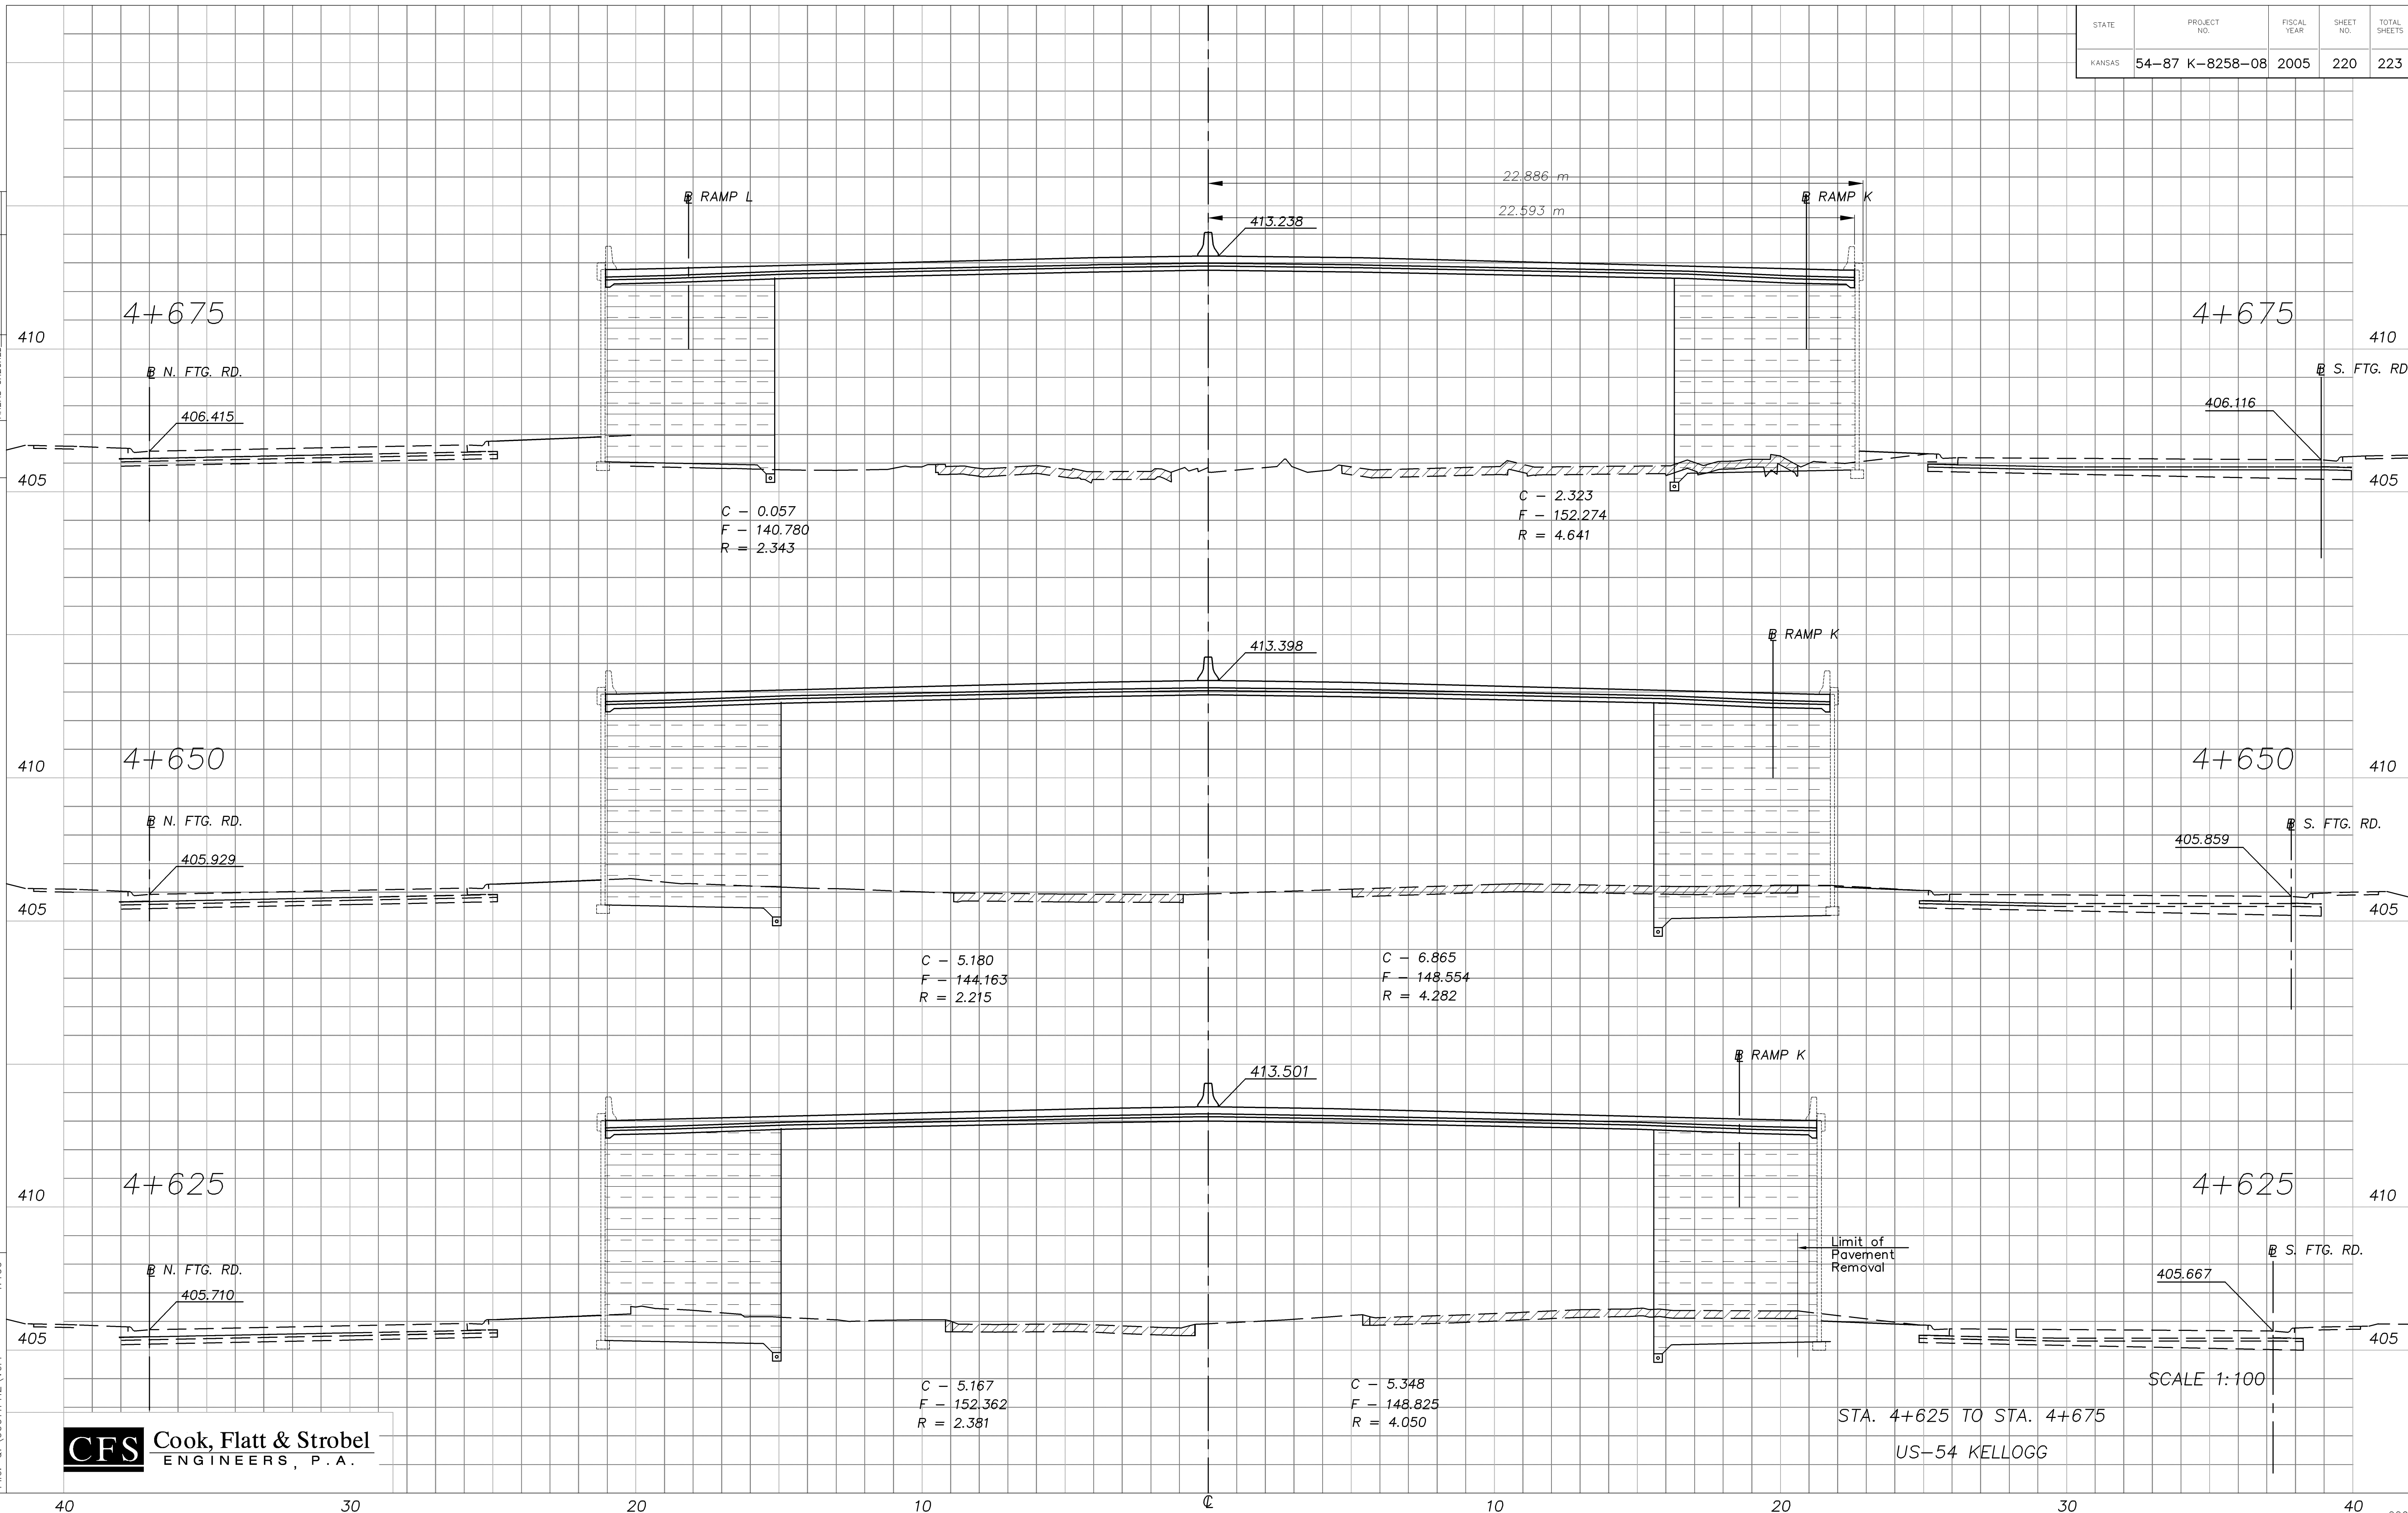

Drawn by: Plotted: 1:100
File: O:\0001PH2\Vol4