


STATE	PROJECT NO.	FISCAL YEAR	SHEET NO.	TOTAL SHEETS
KANSAS	54-87 K-8258-08	2005	222	223

875

DATE

BY

FINAL SURVEY PLOTTED AREAS CHECKED

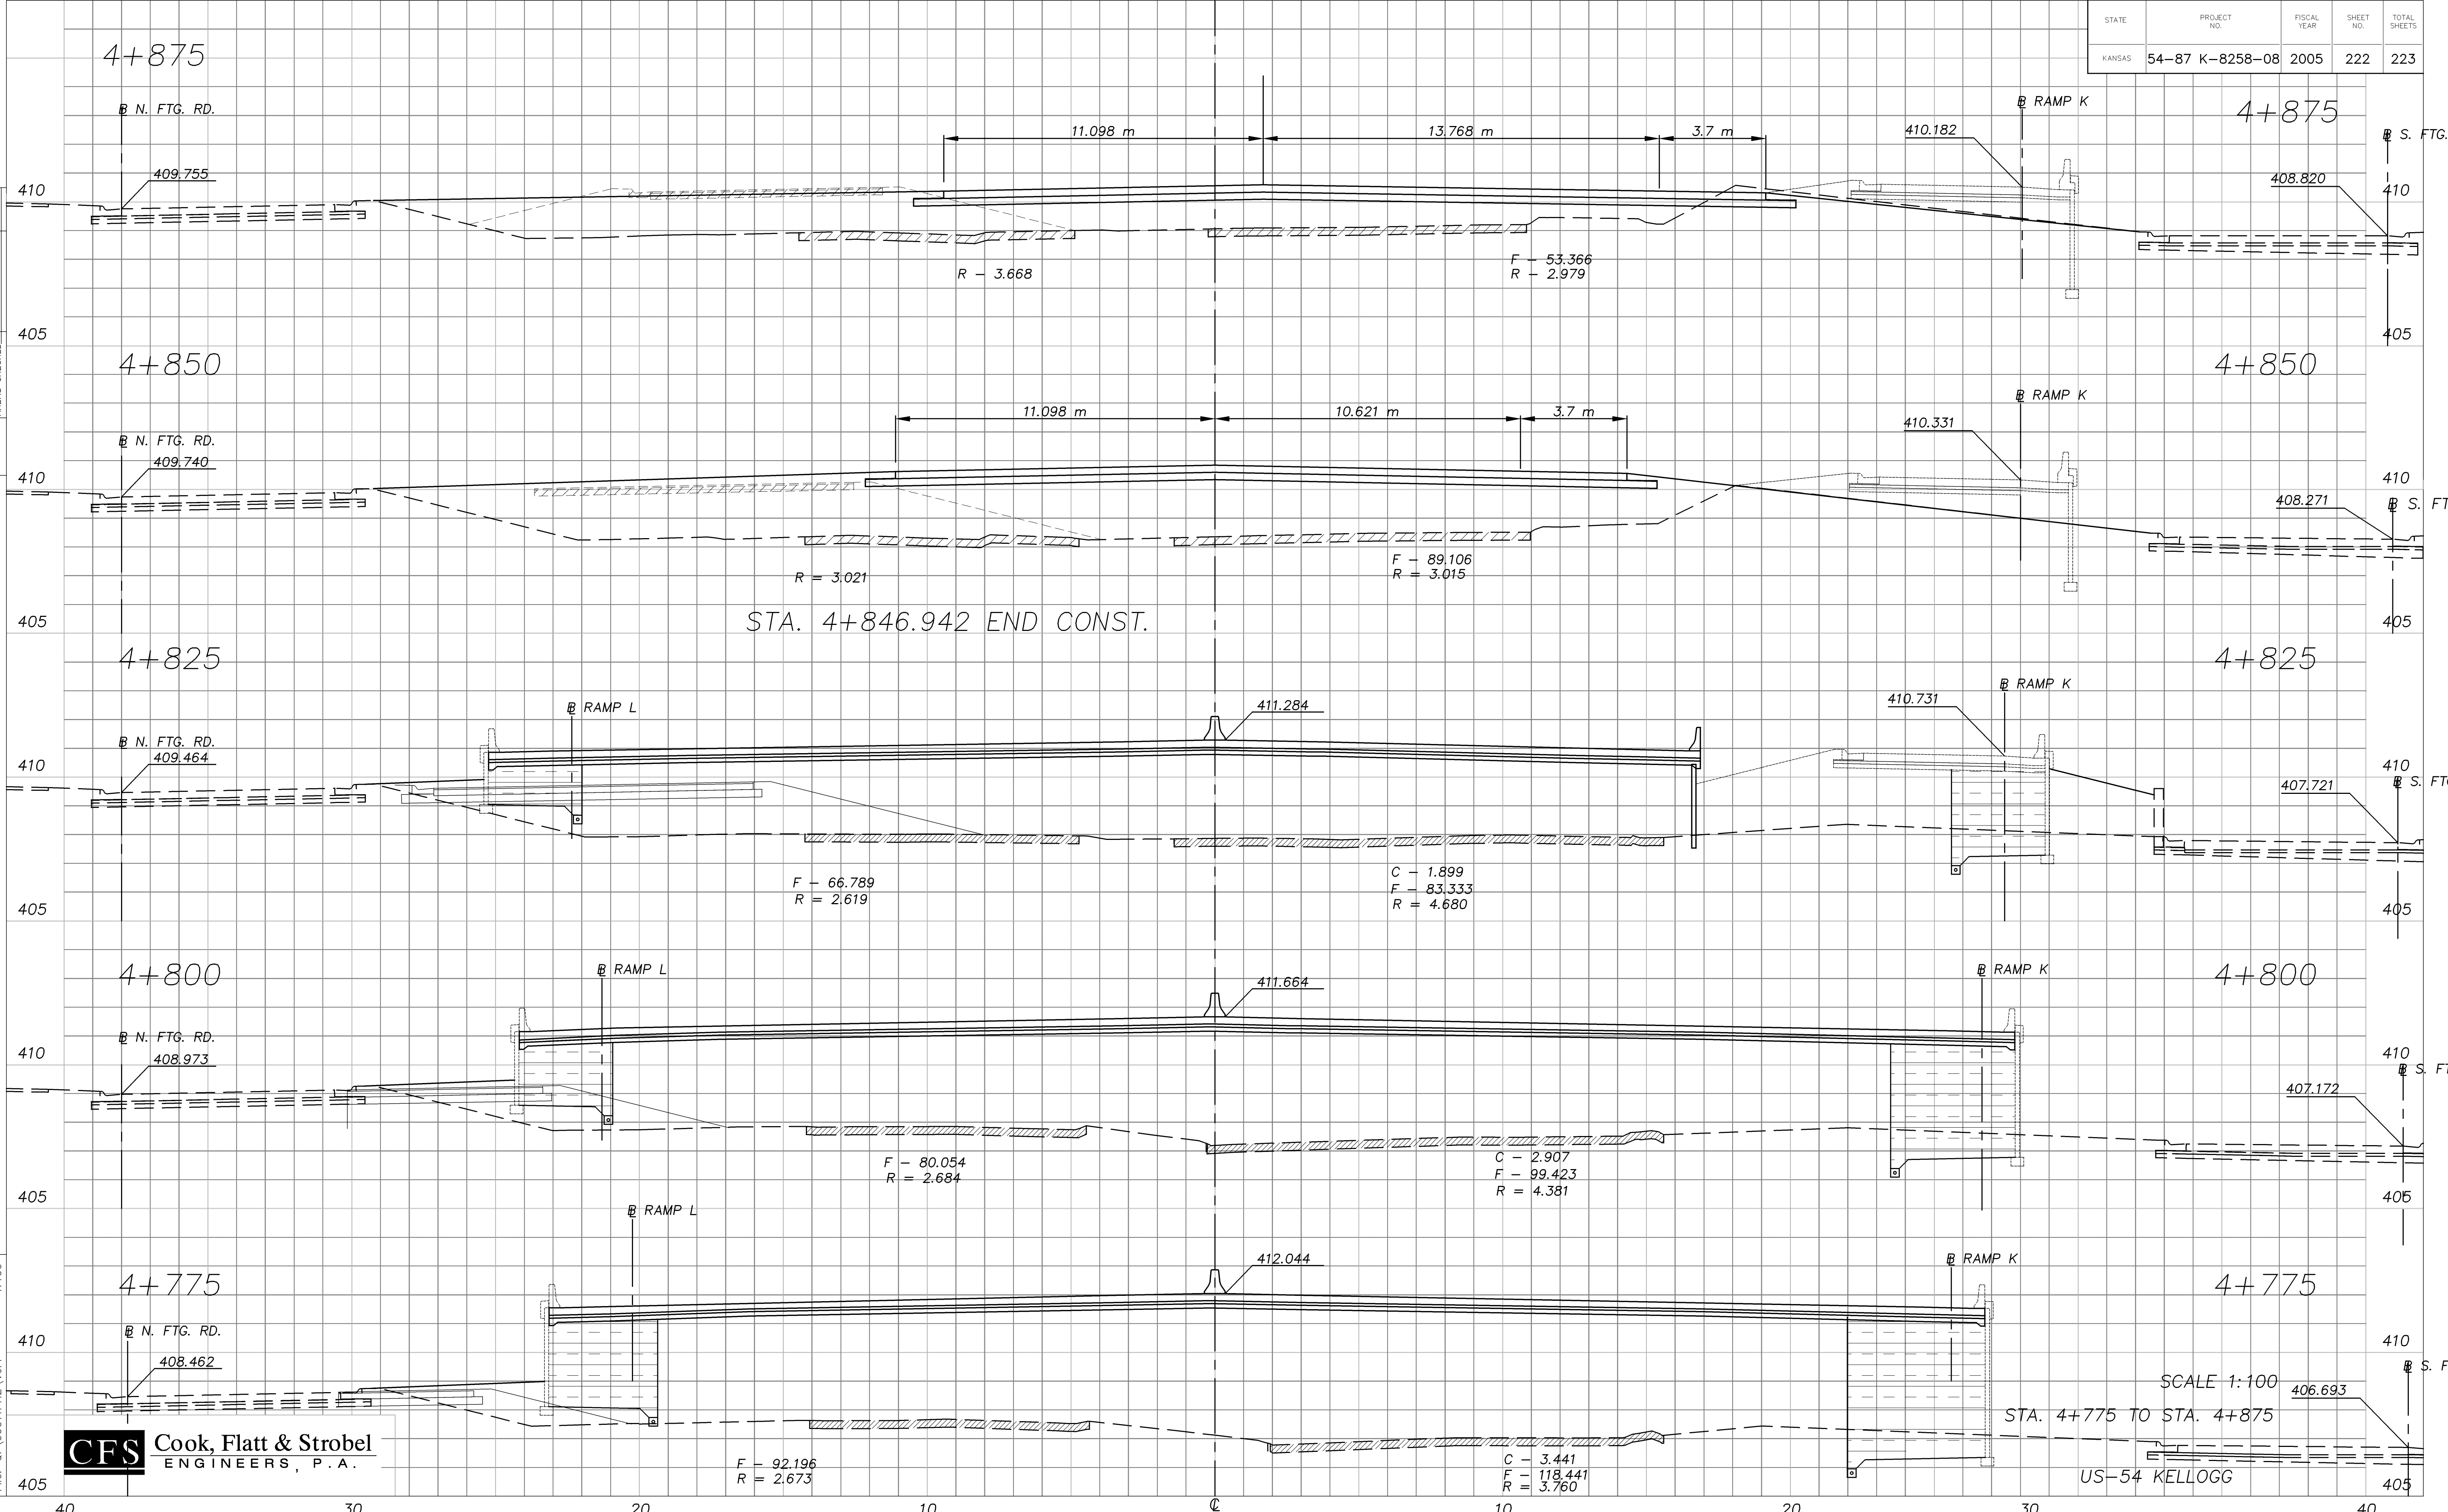

STA. 4+846.942 END CONST.

SCALE 1:100

STA. 4+775 TO STA. 4+875

US-54 KELLOGG



Drawn by: [Name]

Plotted: [Name]

File: O:\0001PH2\Vol4