


STATE	PROJECT NO.	FISCAL YEAR	SHEET NO.	TOTAL SHEETS
KANSAS	54-87 K-8258-08	2005	223	223

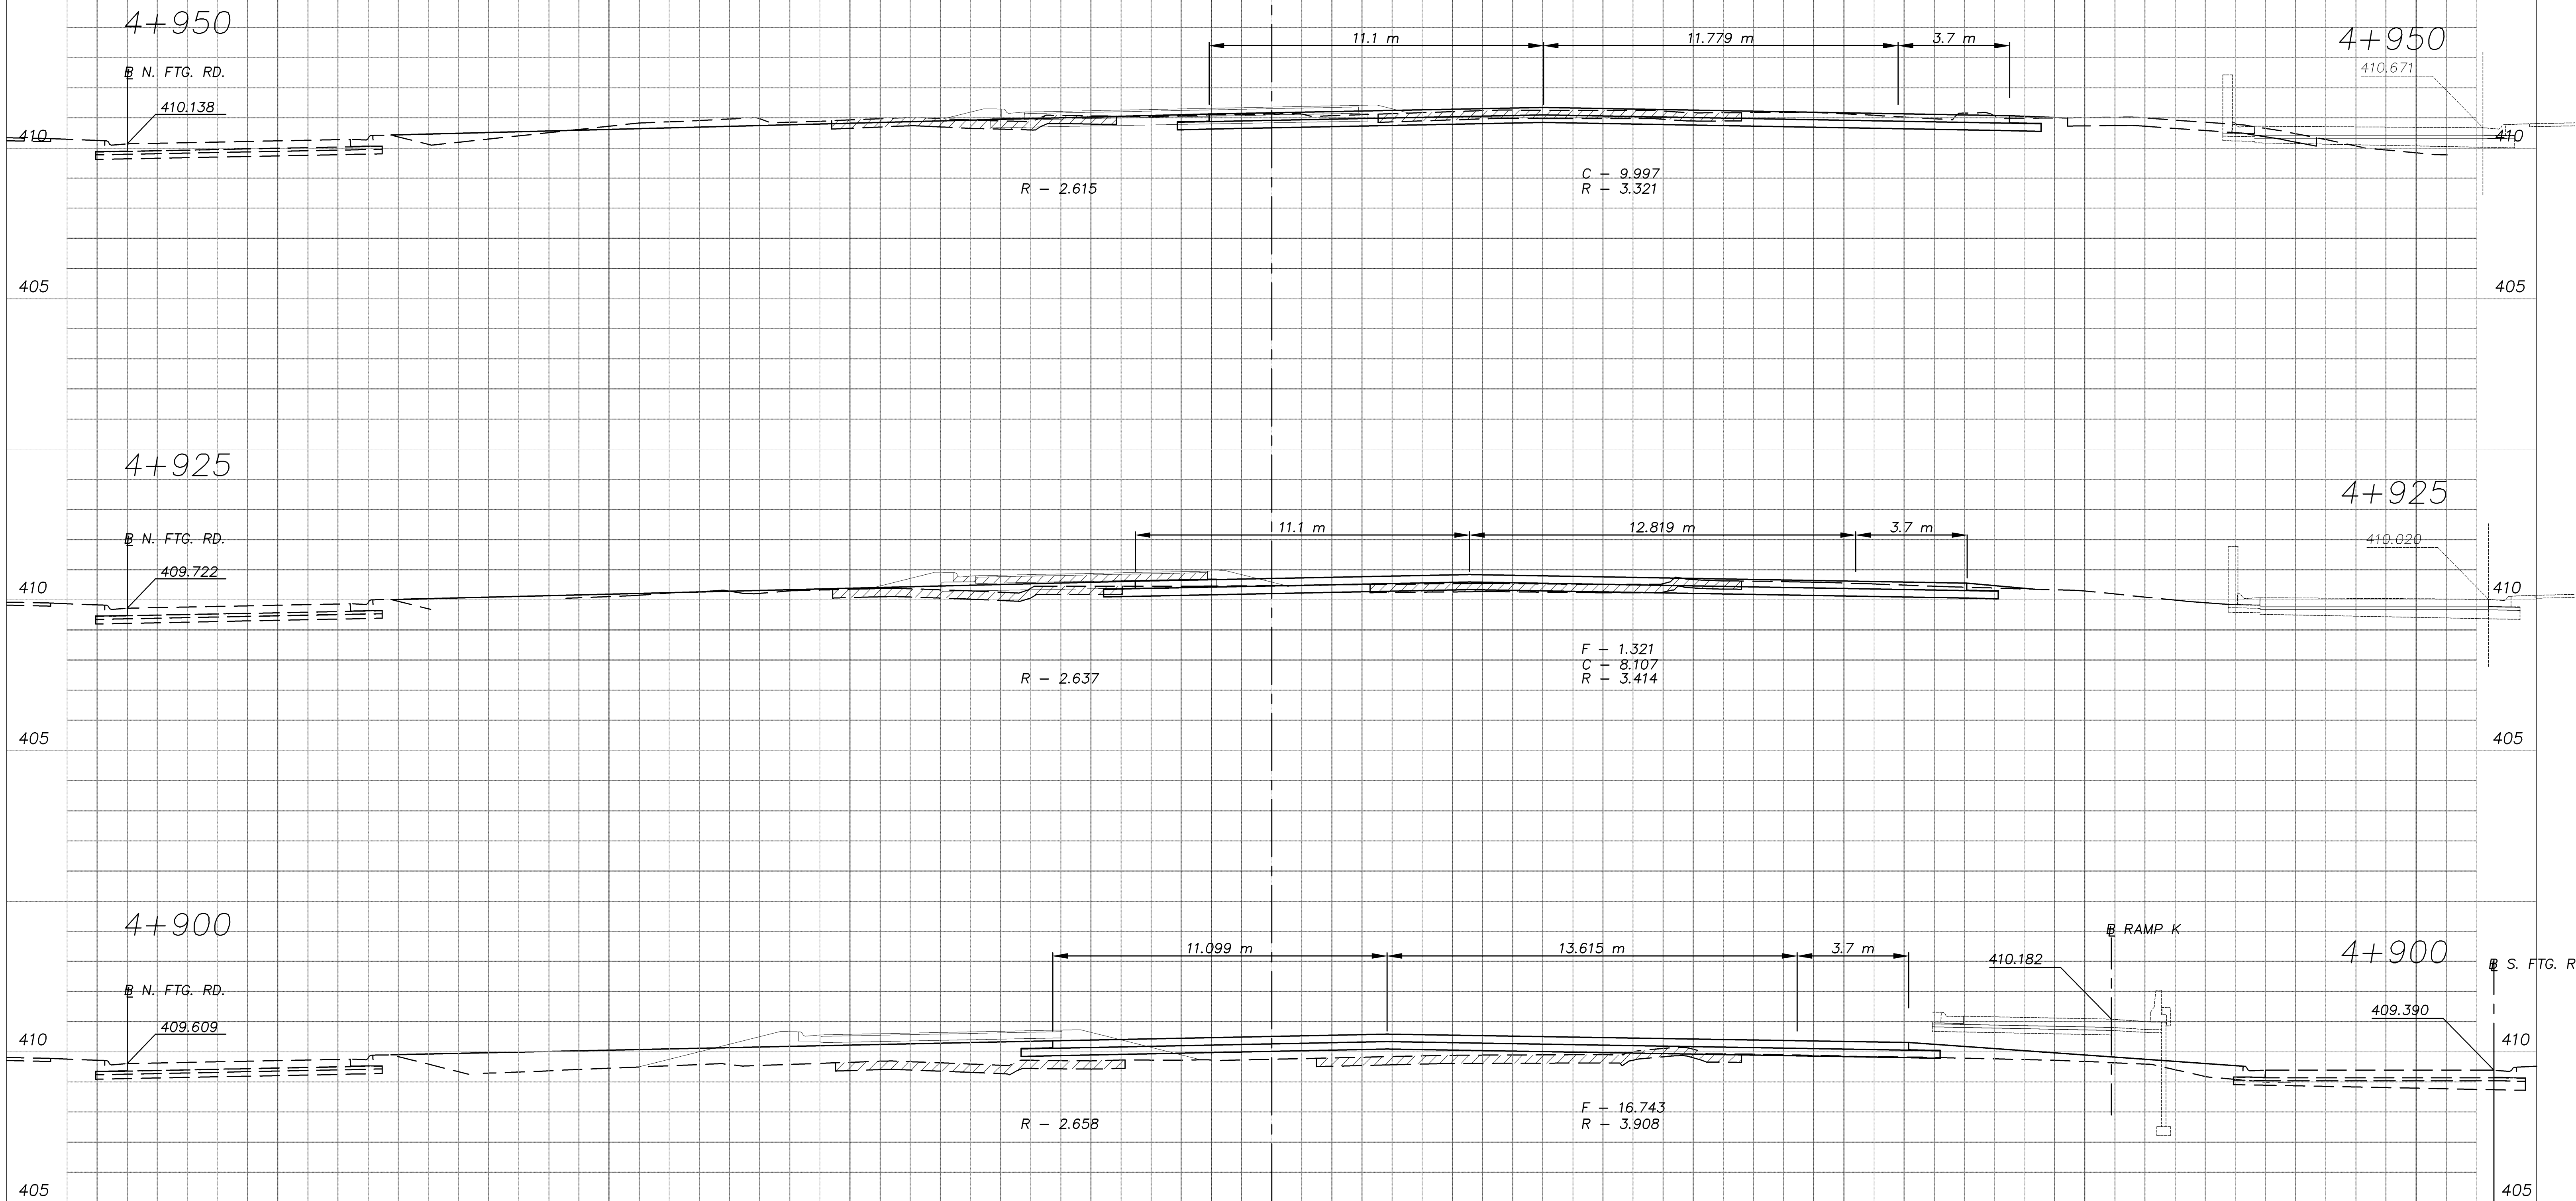

SCALE 1:100

STA. 4+900 TO STA. 4+950  
EAST END TRANSITION

