



**BENCHMARK:**

1. "□" Cut in South Side of Hardtner Cir., 40' East of end of Existing Pavment, or 10' East and 14.5' North of Northwest corner of Lot 18, Block A.  
Elev. = 145.85 (City Datum)

2. "□" Cut in Top of Curb Adjacent to the Southeast Corner of Lot 1, Block A.  
Elev. = 147.34

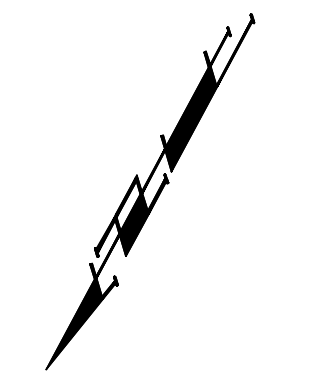

Scale: 1" = 20'  
• = Iron

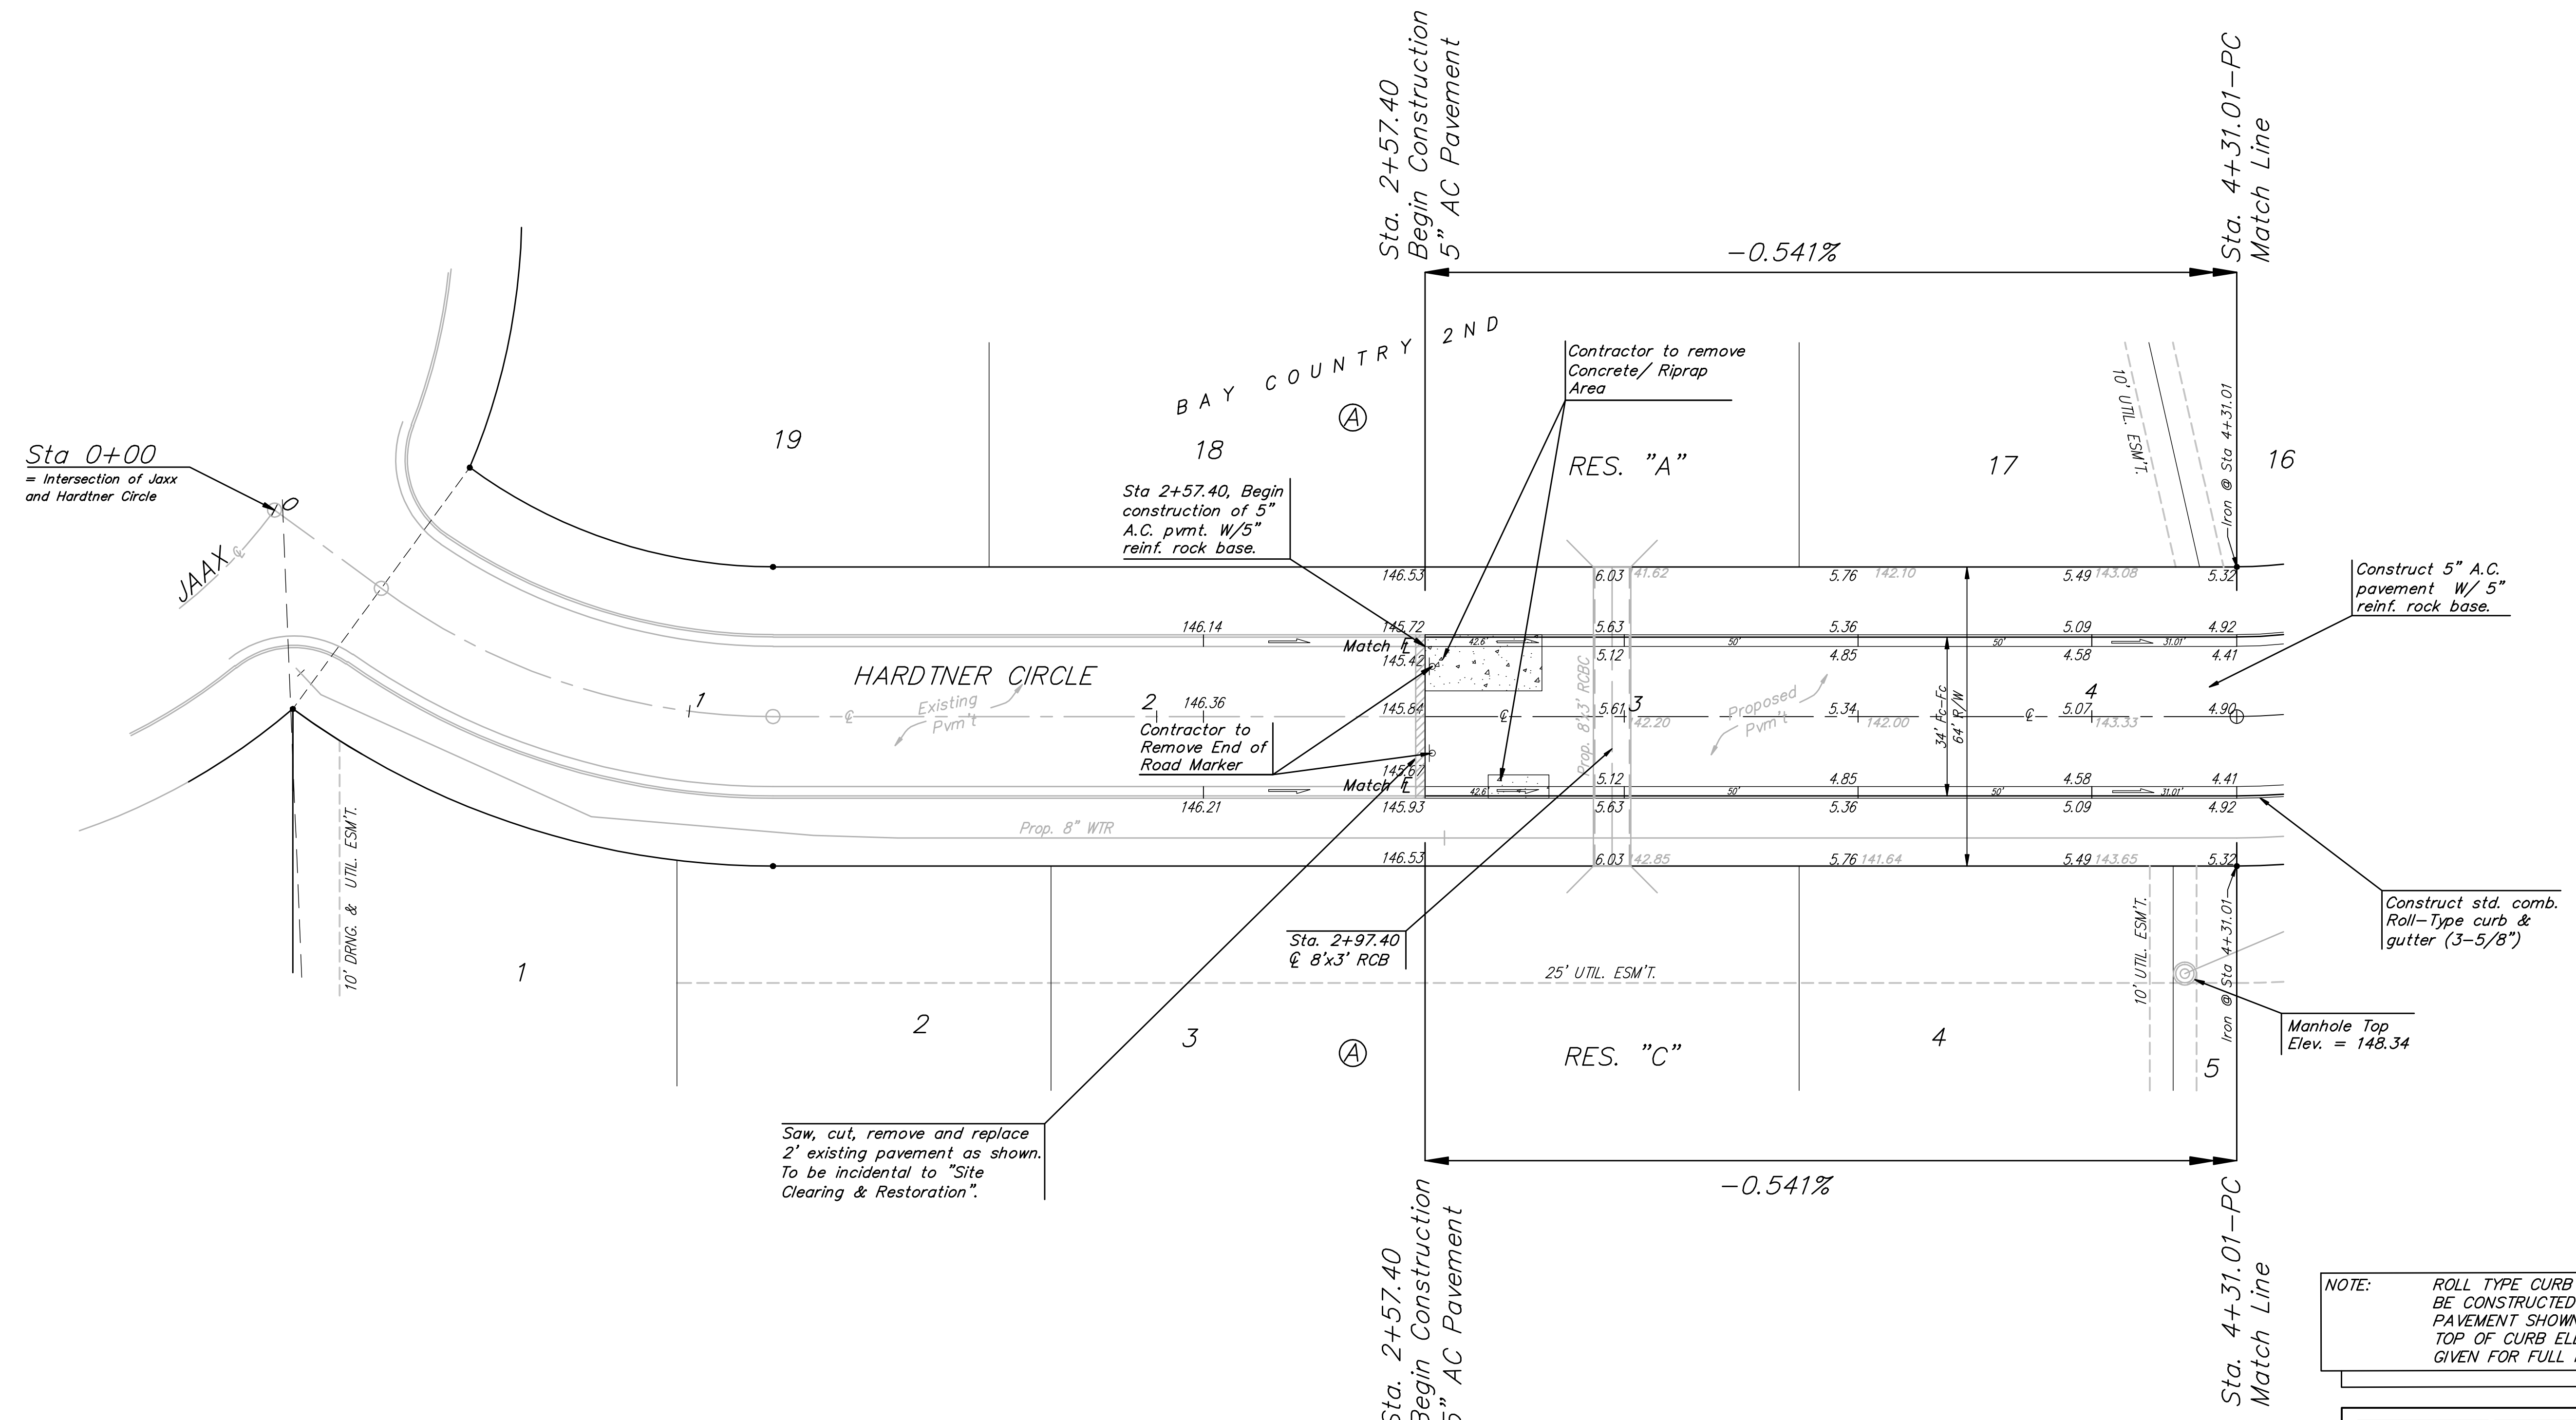

NOTE: ROLL TYPE CURB & GUTTER TO BE CONSTRUCTED ON THE PAVEMENT SHOWN ON THIS SHEET. TOP OF CURB ELEVATIONS ARE GIVEN FOR FULL HEIGHT CURB.

		<b>BAY COUNTRY 2ND</b> <b>Hardtner Circle</b> Sta 0+00 to Sta 4+31.01	
Baughman Company, P.A. 315 Elm St. W. Suite 203 02111 F 116387211 F 116387219 ENGINEERING   SURVEYING   PLANNING   LANDSCAPE ARCHITECTURE			
PROJECT NUMBER	DESIGN	DRAWN	
	NBW	TT	
REVISIONS	APPROVED	DATE	
	NBW	2/22/2010	
	SCALE	Noted	
	SHEET	<b>4 OF 21</b>	